

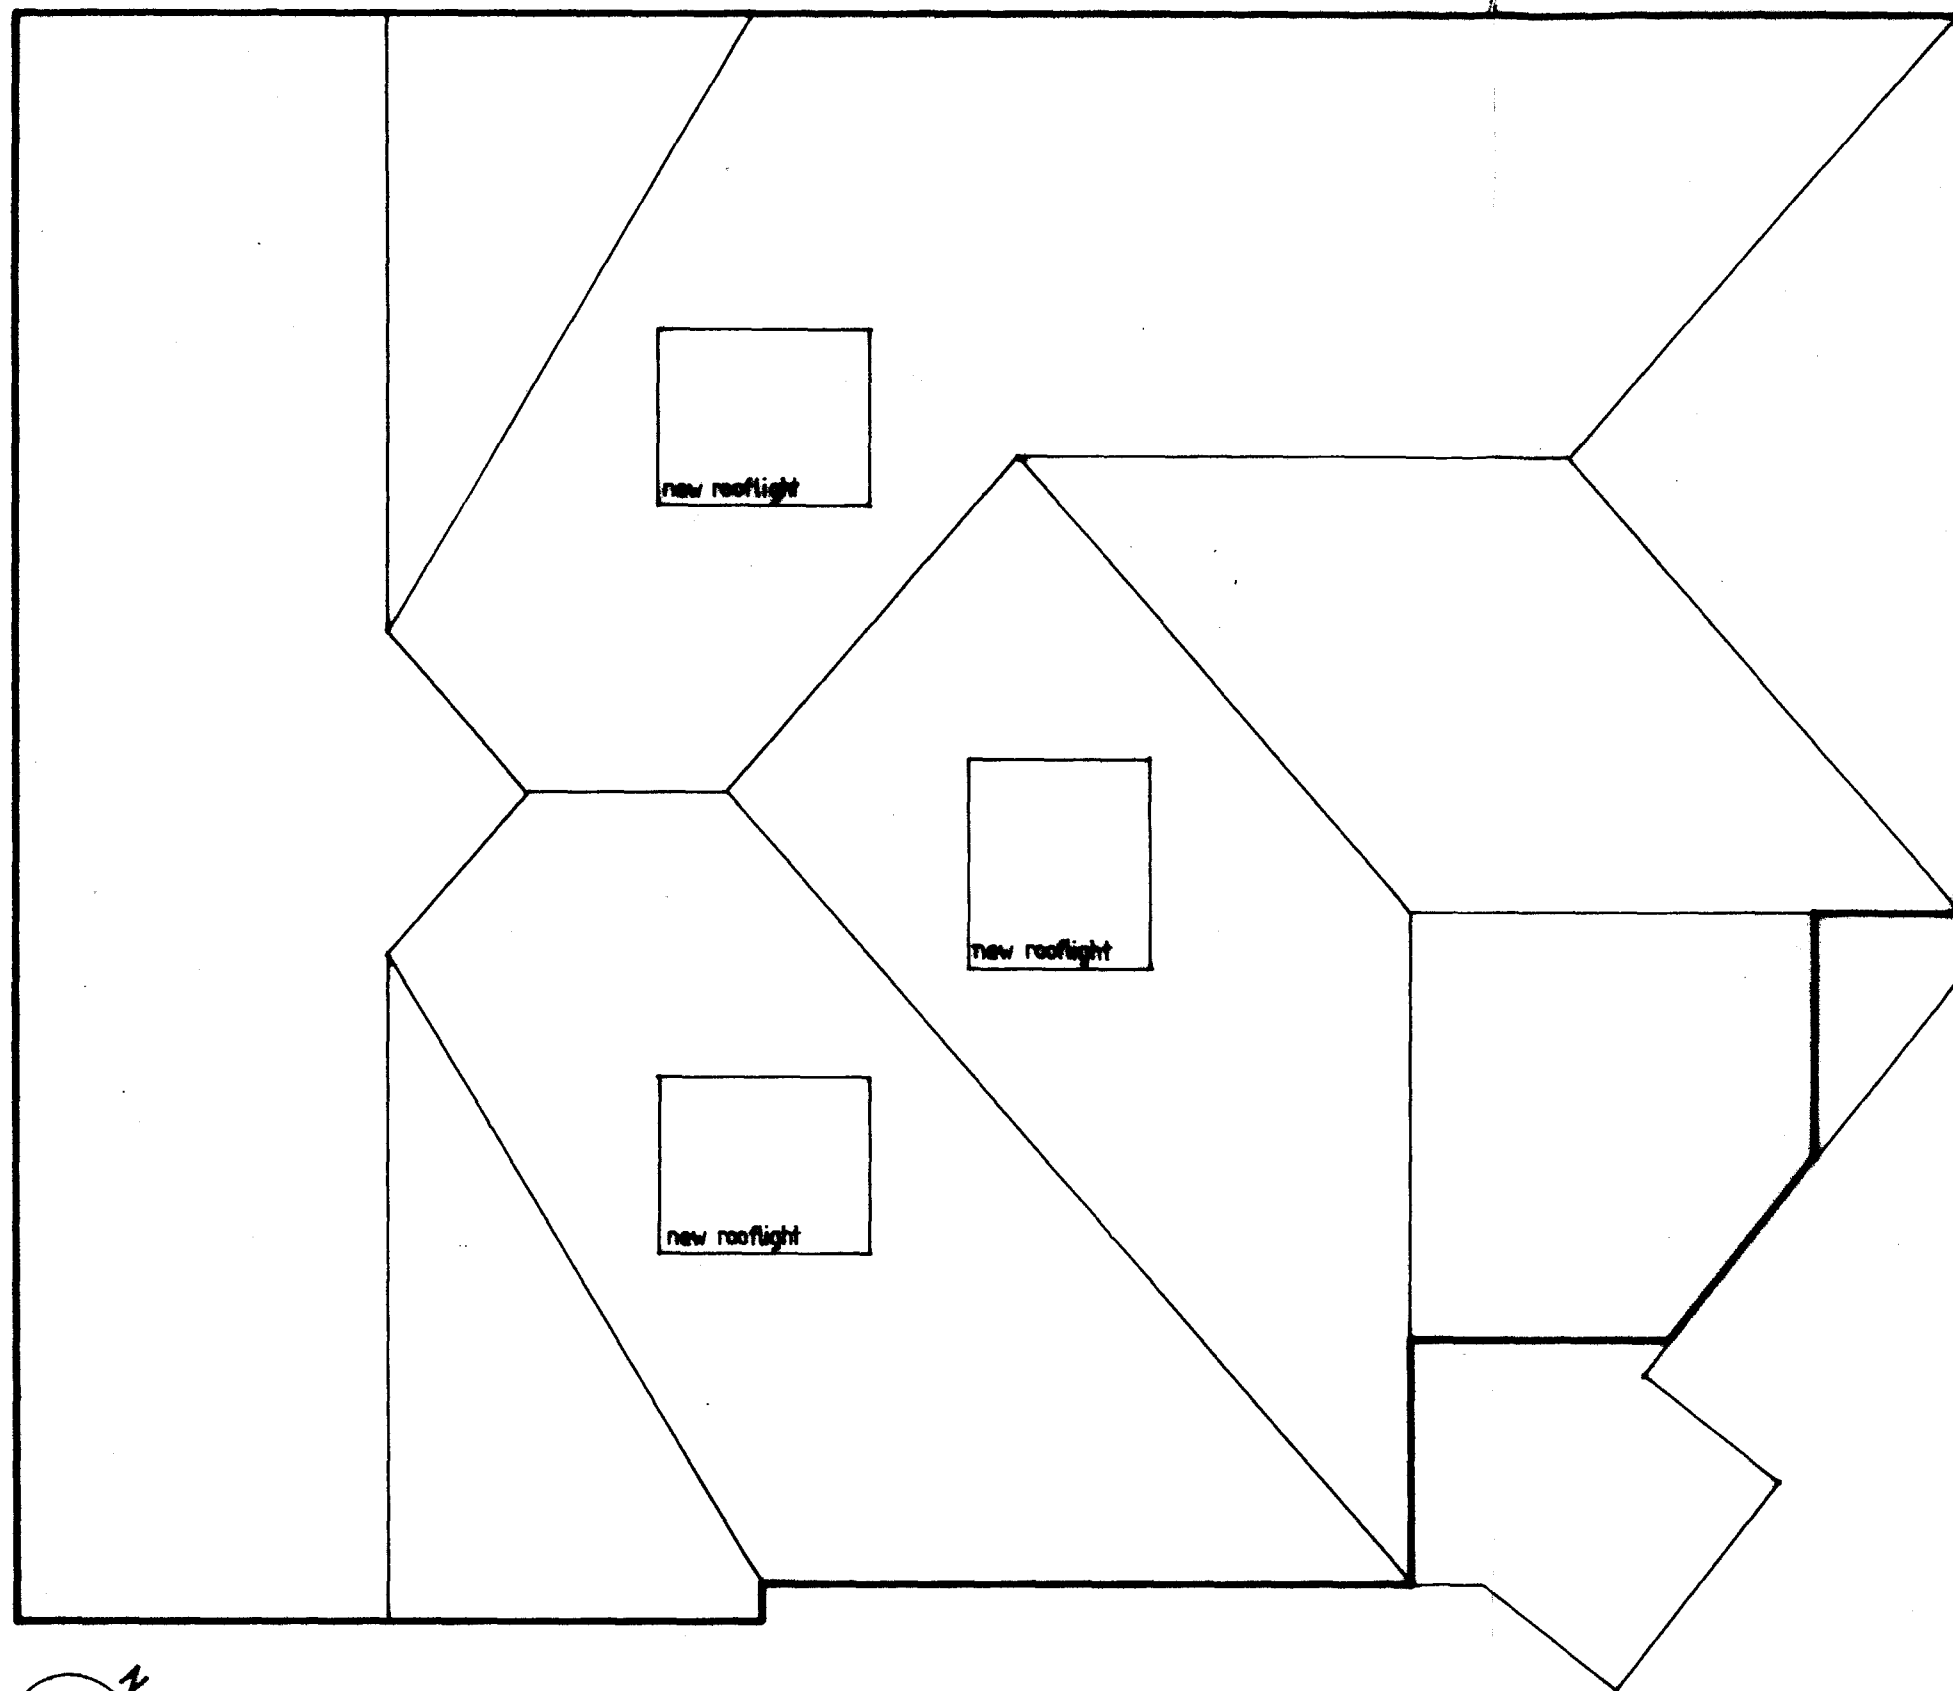


Roof plan

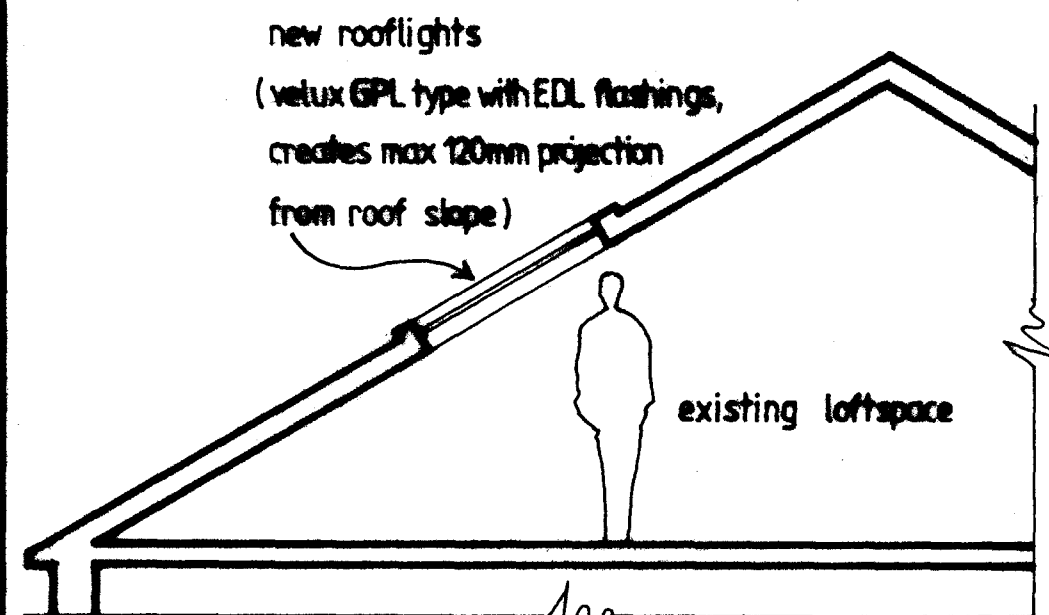

Part-section thro' roof

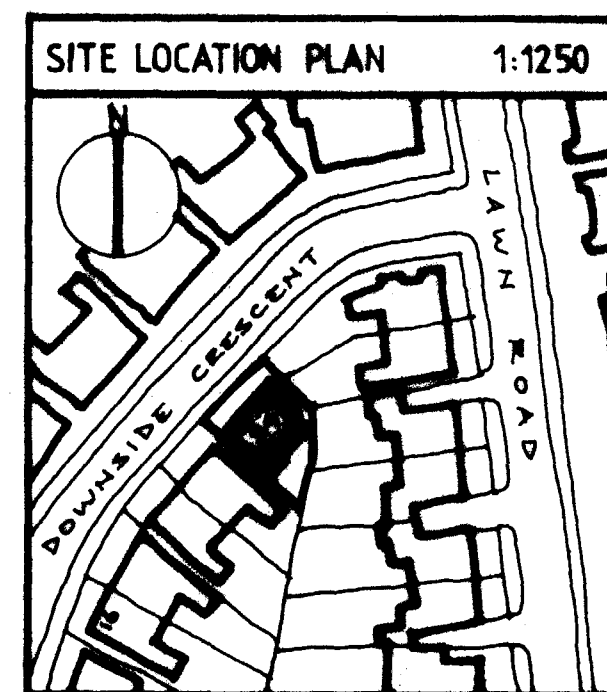

24 Downside Crescent, London NW3

1:50

3/10

pB 1003 : 1