


2
10

1
11

1
08

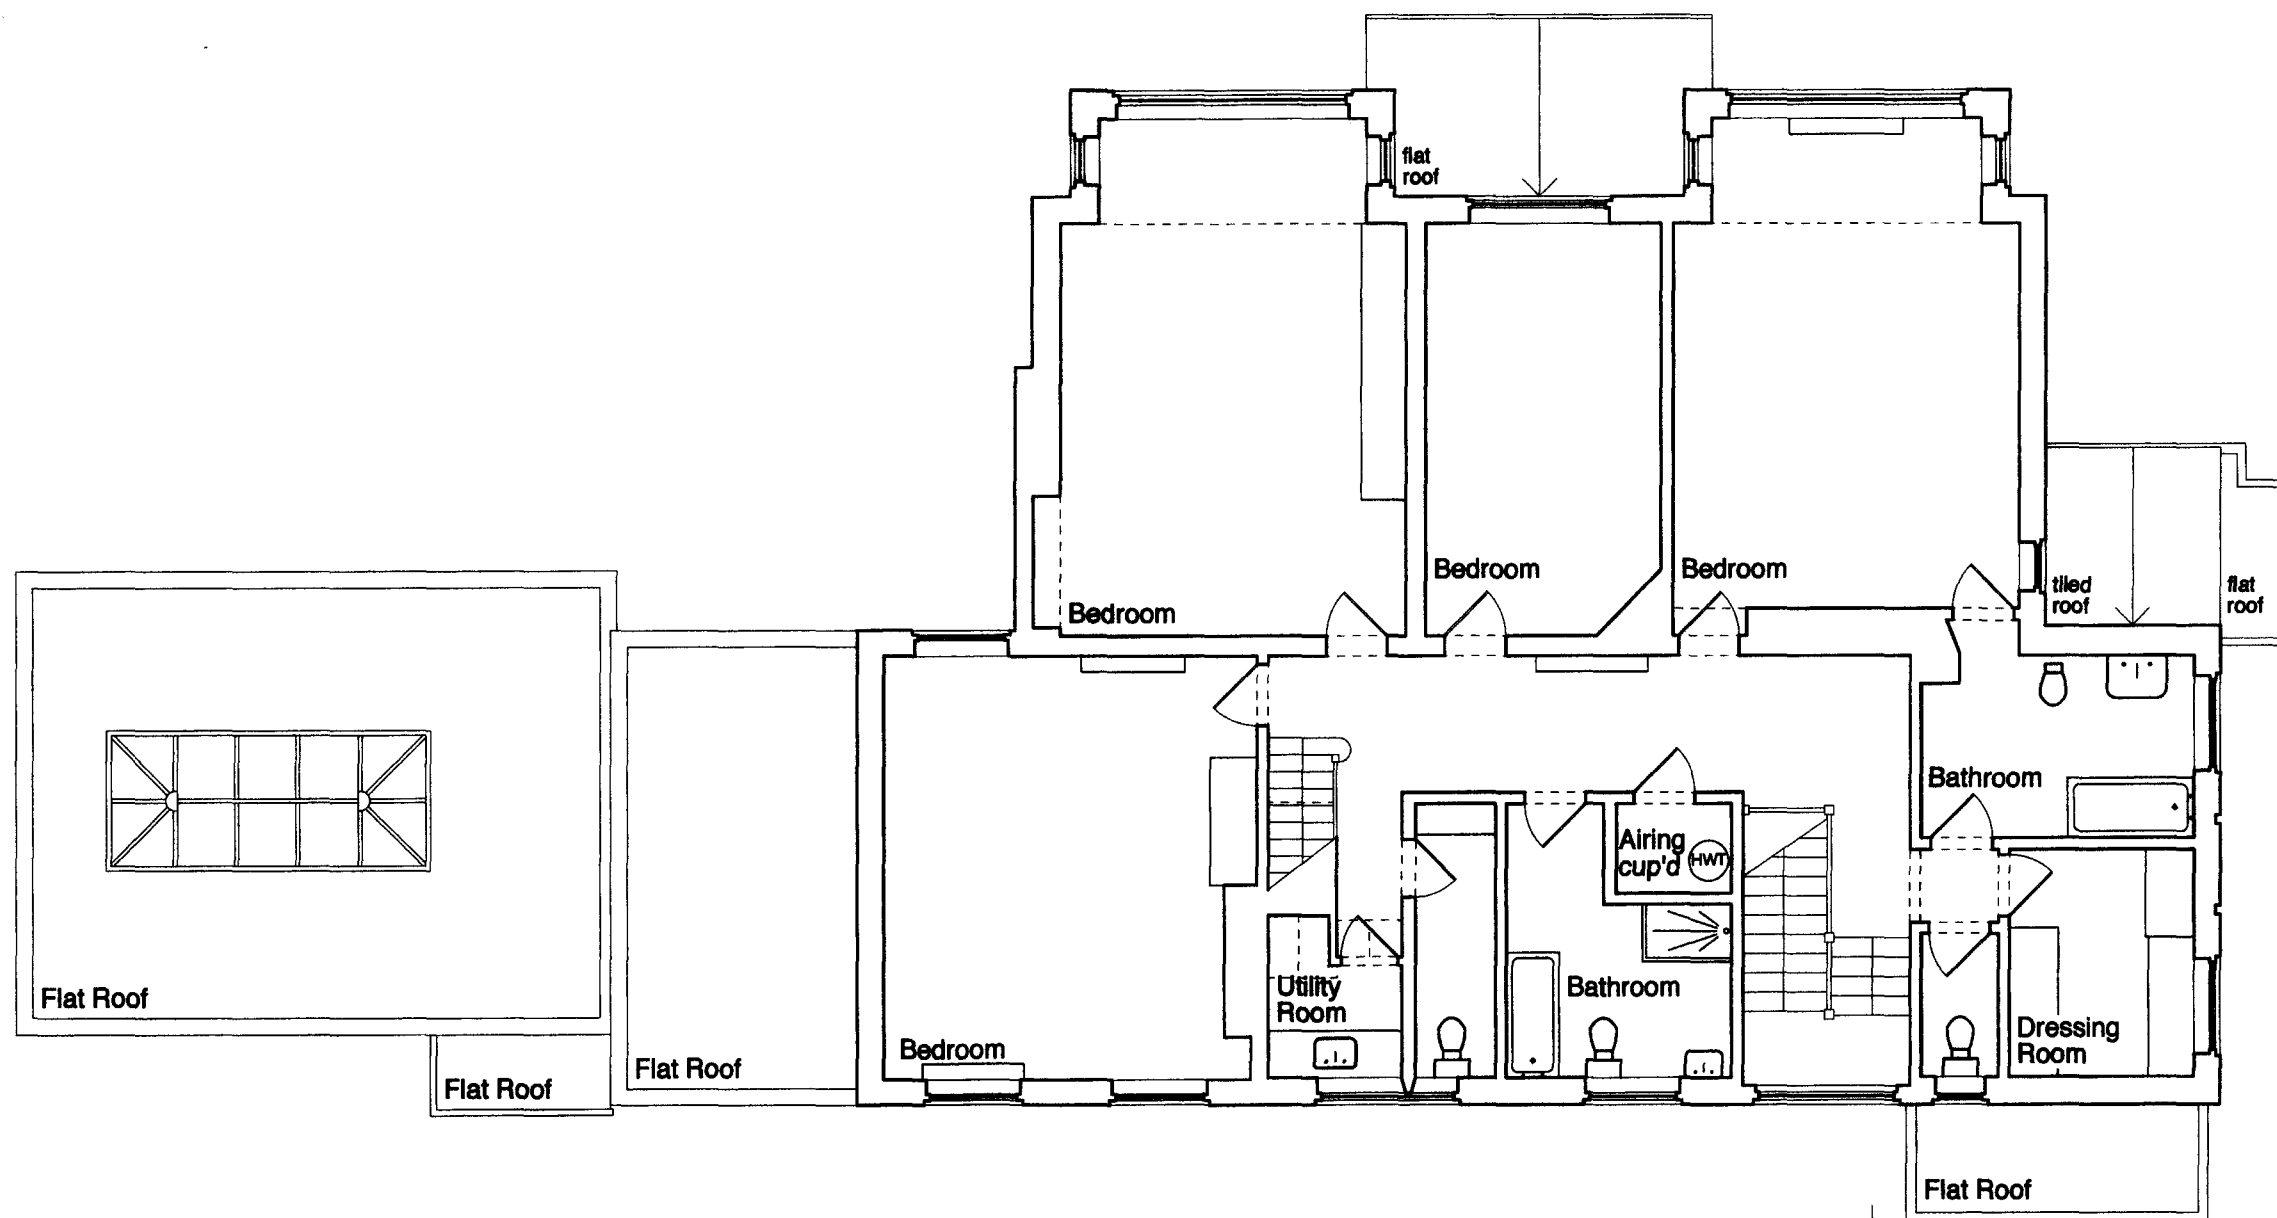

1
10

1
09

1
08

1
03

FIRST FLOOR AS EXISTING

DAVID COOK ARCHITECTS

56 Clerkenwell Road
London EC1M 5PX

Tel: 020 7400 5483 Fax: 020 7400 5486

Client

MR & MRS REIZENSTEIN

Job Title

34 HEATH DRIVE, HAMPSTEAD

Scale 1:100
Date 01/10
Drawn PH

Drawing Title

FIRST FLOOR AS EXISTING

1667

P03