


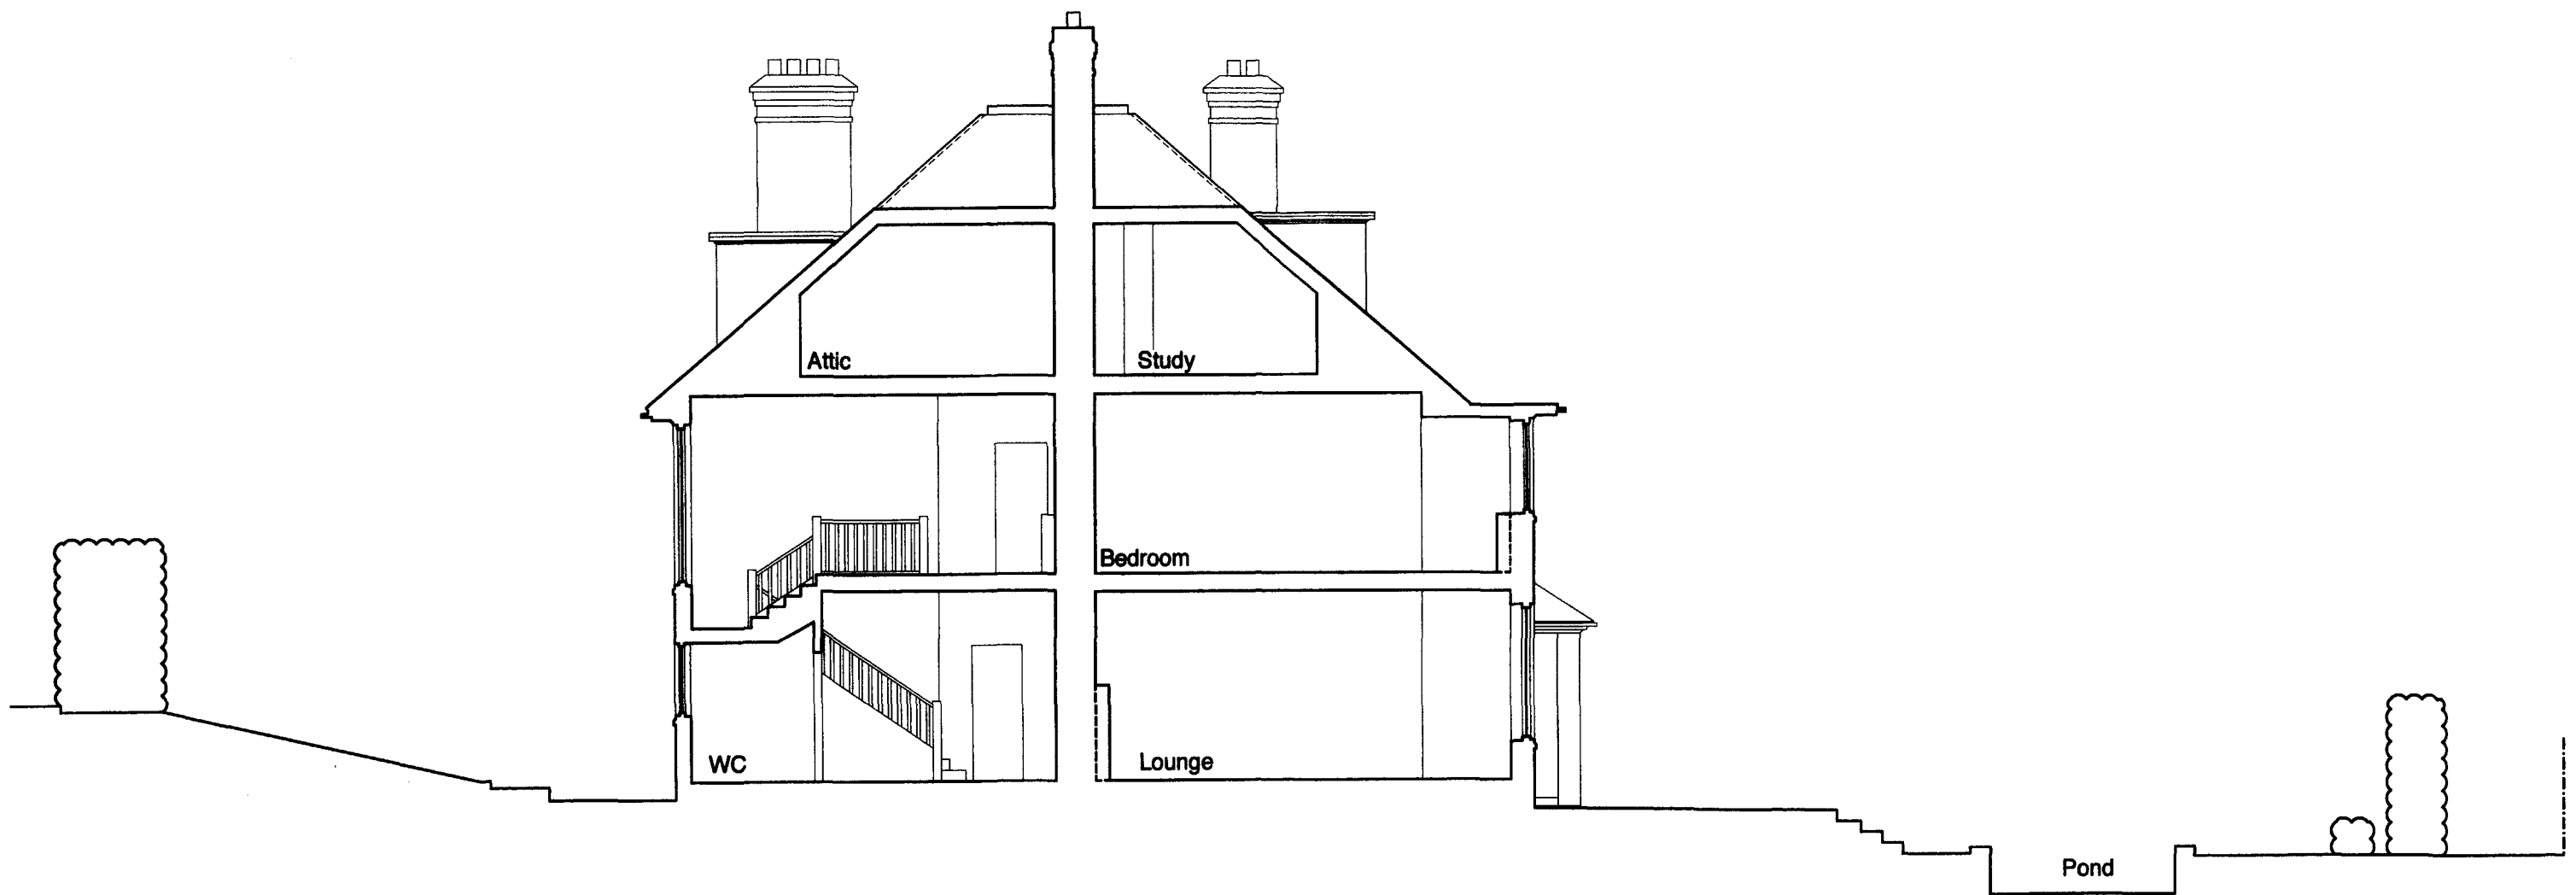

1
08 — SHORT SECTION AS EXISTING —

DAVID COOK ARCHITECTS 55 Clerkenwell Road London EC1M 5PX Tel: 020 7400 5483 Fax: 020 7400 5486	Client MR & MRS REIZENSTEIN	Scale 1:100 Date 01/10 Drawn PH	Drawing Title SHORT SECTION AS EXISTING
	Job Title 34 HEATH DRIVE, HAMPSTEAD	1667 P08	