


This drawing is the property of Arthurrell and Kirkland. Copyright is reserved by them and this drawing is issued on the condition that it is not copied, reproduced, retained or disclosed to any unauthorised person, either wholly or in part without the consent in writing of Arthurrell and Kirkland. Figured dimensions are only to be taken from this drawing. All dimensions to be checked on site before any work is put in hand. If in doubt please ask.

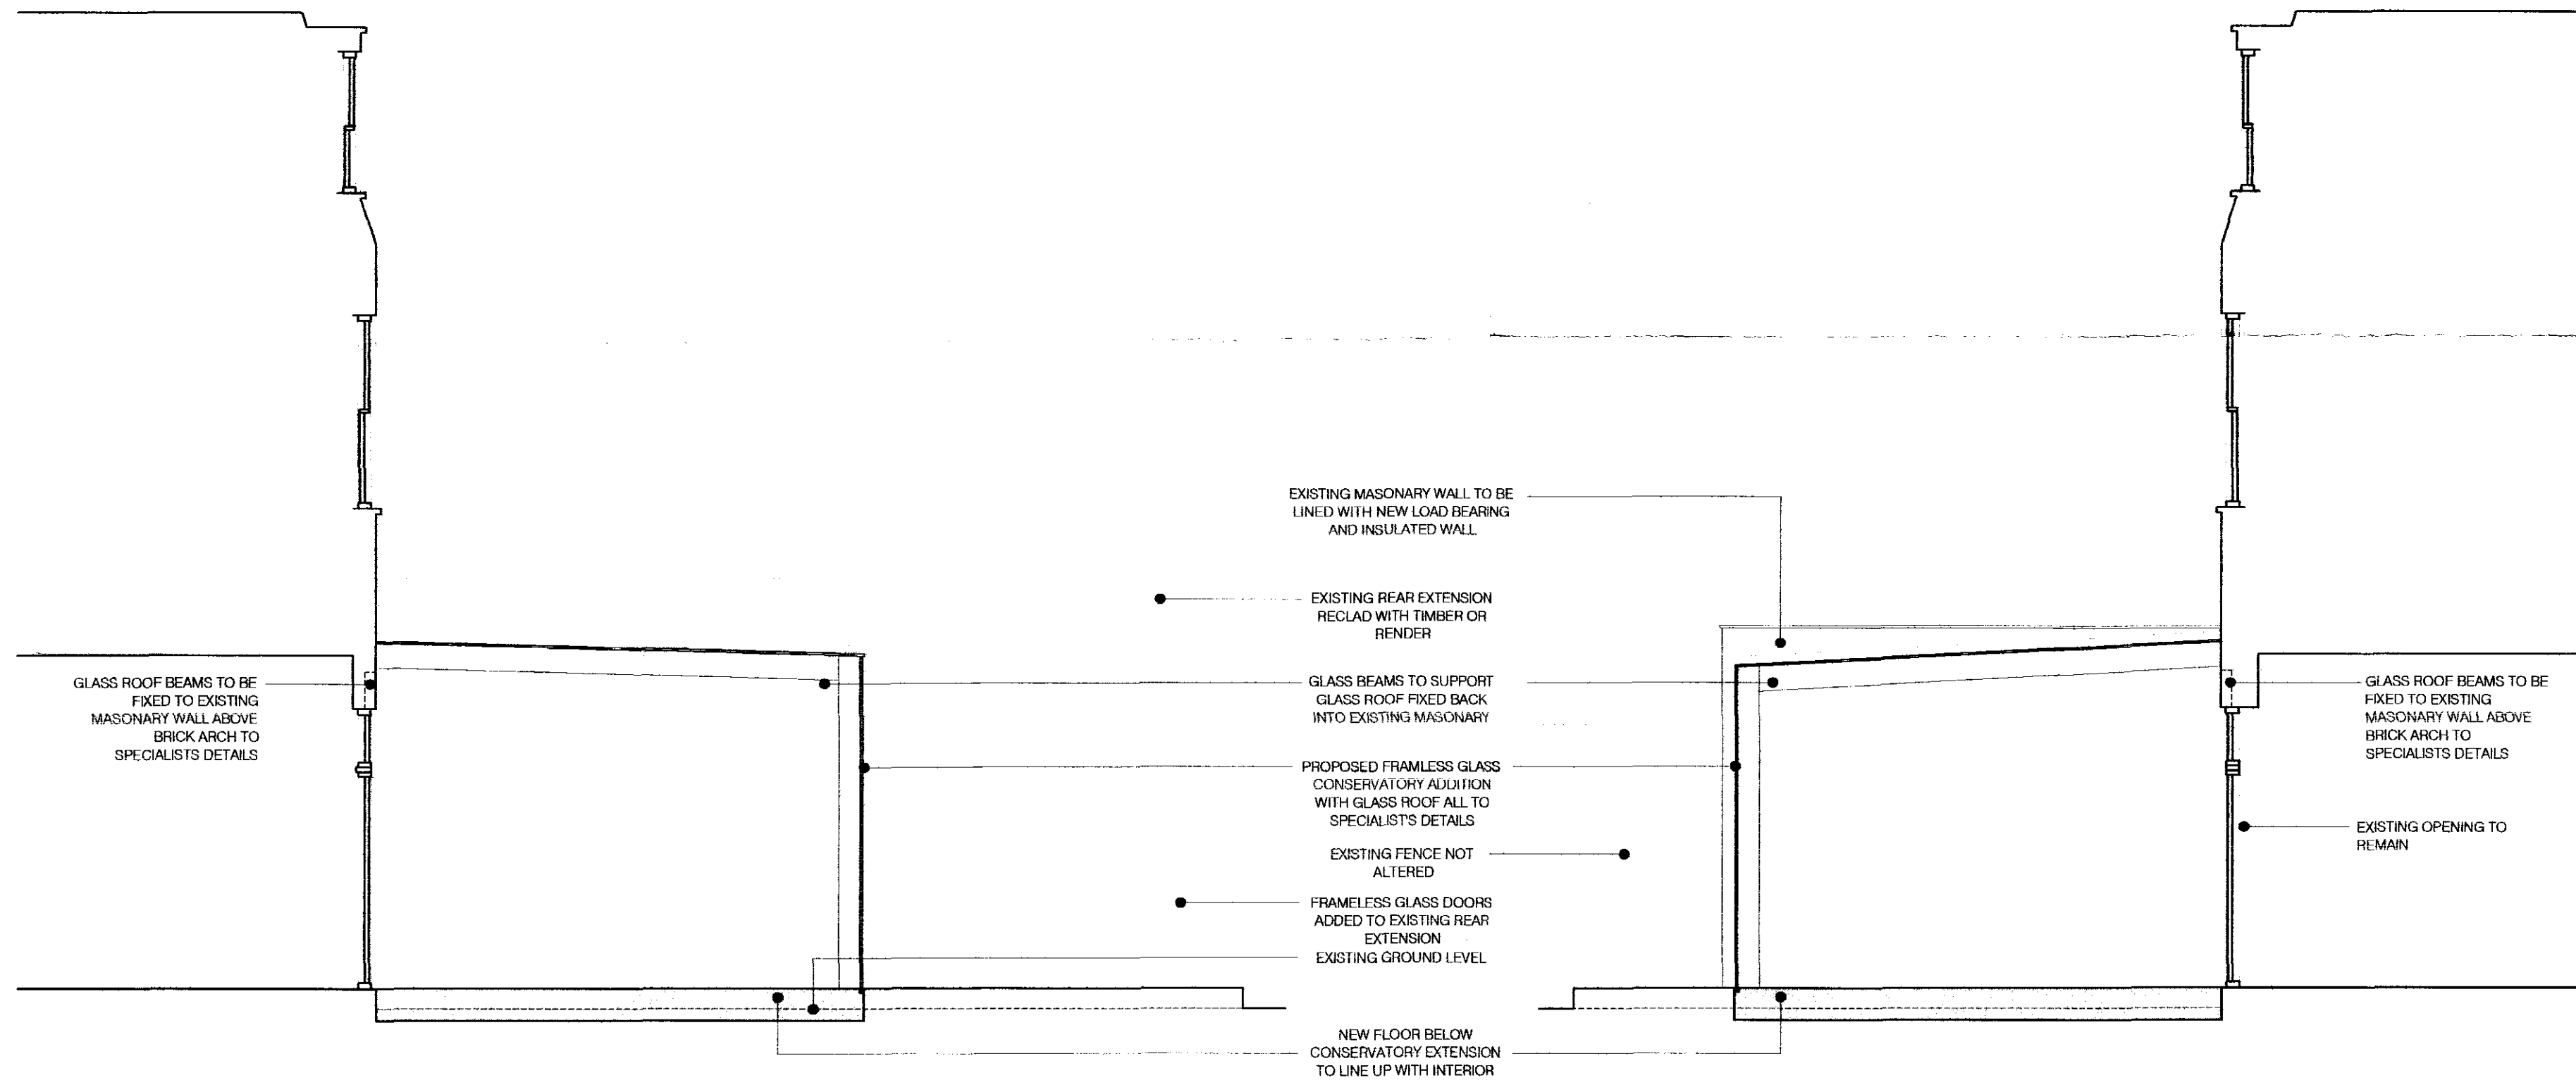

RECEIVED
03 MAR 2010

AK
ARCHITECTS
ARTHURELL + KIRKLAND LLP
19 Wharfedale Road
Kings Cross
London
N1 9SB
Tel: 020 7833 9984
Fax: 020 7833 9440
Email: info@arthurrellandkirkland.com
Web: www.arthurrellandkirkland.com

Project:
**29 ABERDARE GARDENS
LONDON NW6**

Drawing title:
**CONSERVATORY SECTIONS
AS PROPOSED**

Scale: A2 @ 1:50 Drawn: EM Date: 25.09.09

Job no: 1051 Drawing no: 12 Revision: -