
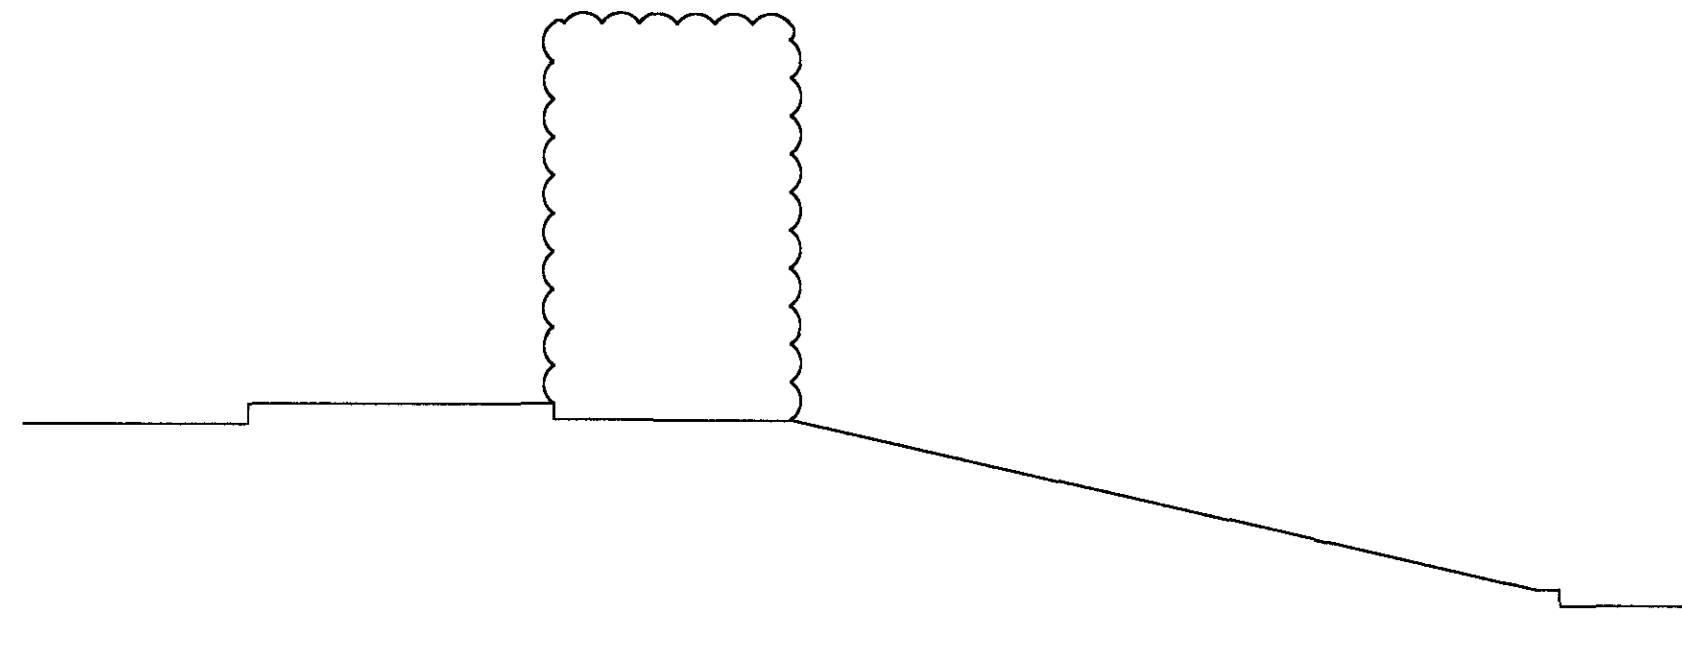


TYPICAL ROOFLIGHT SECTION  
1:20

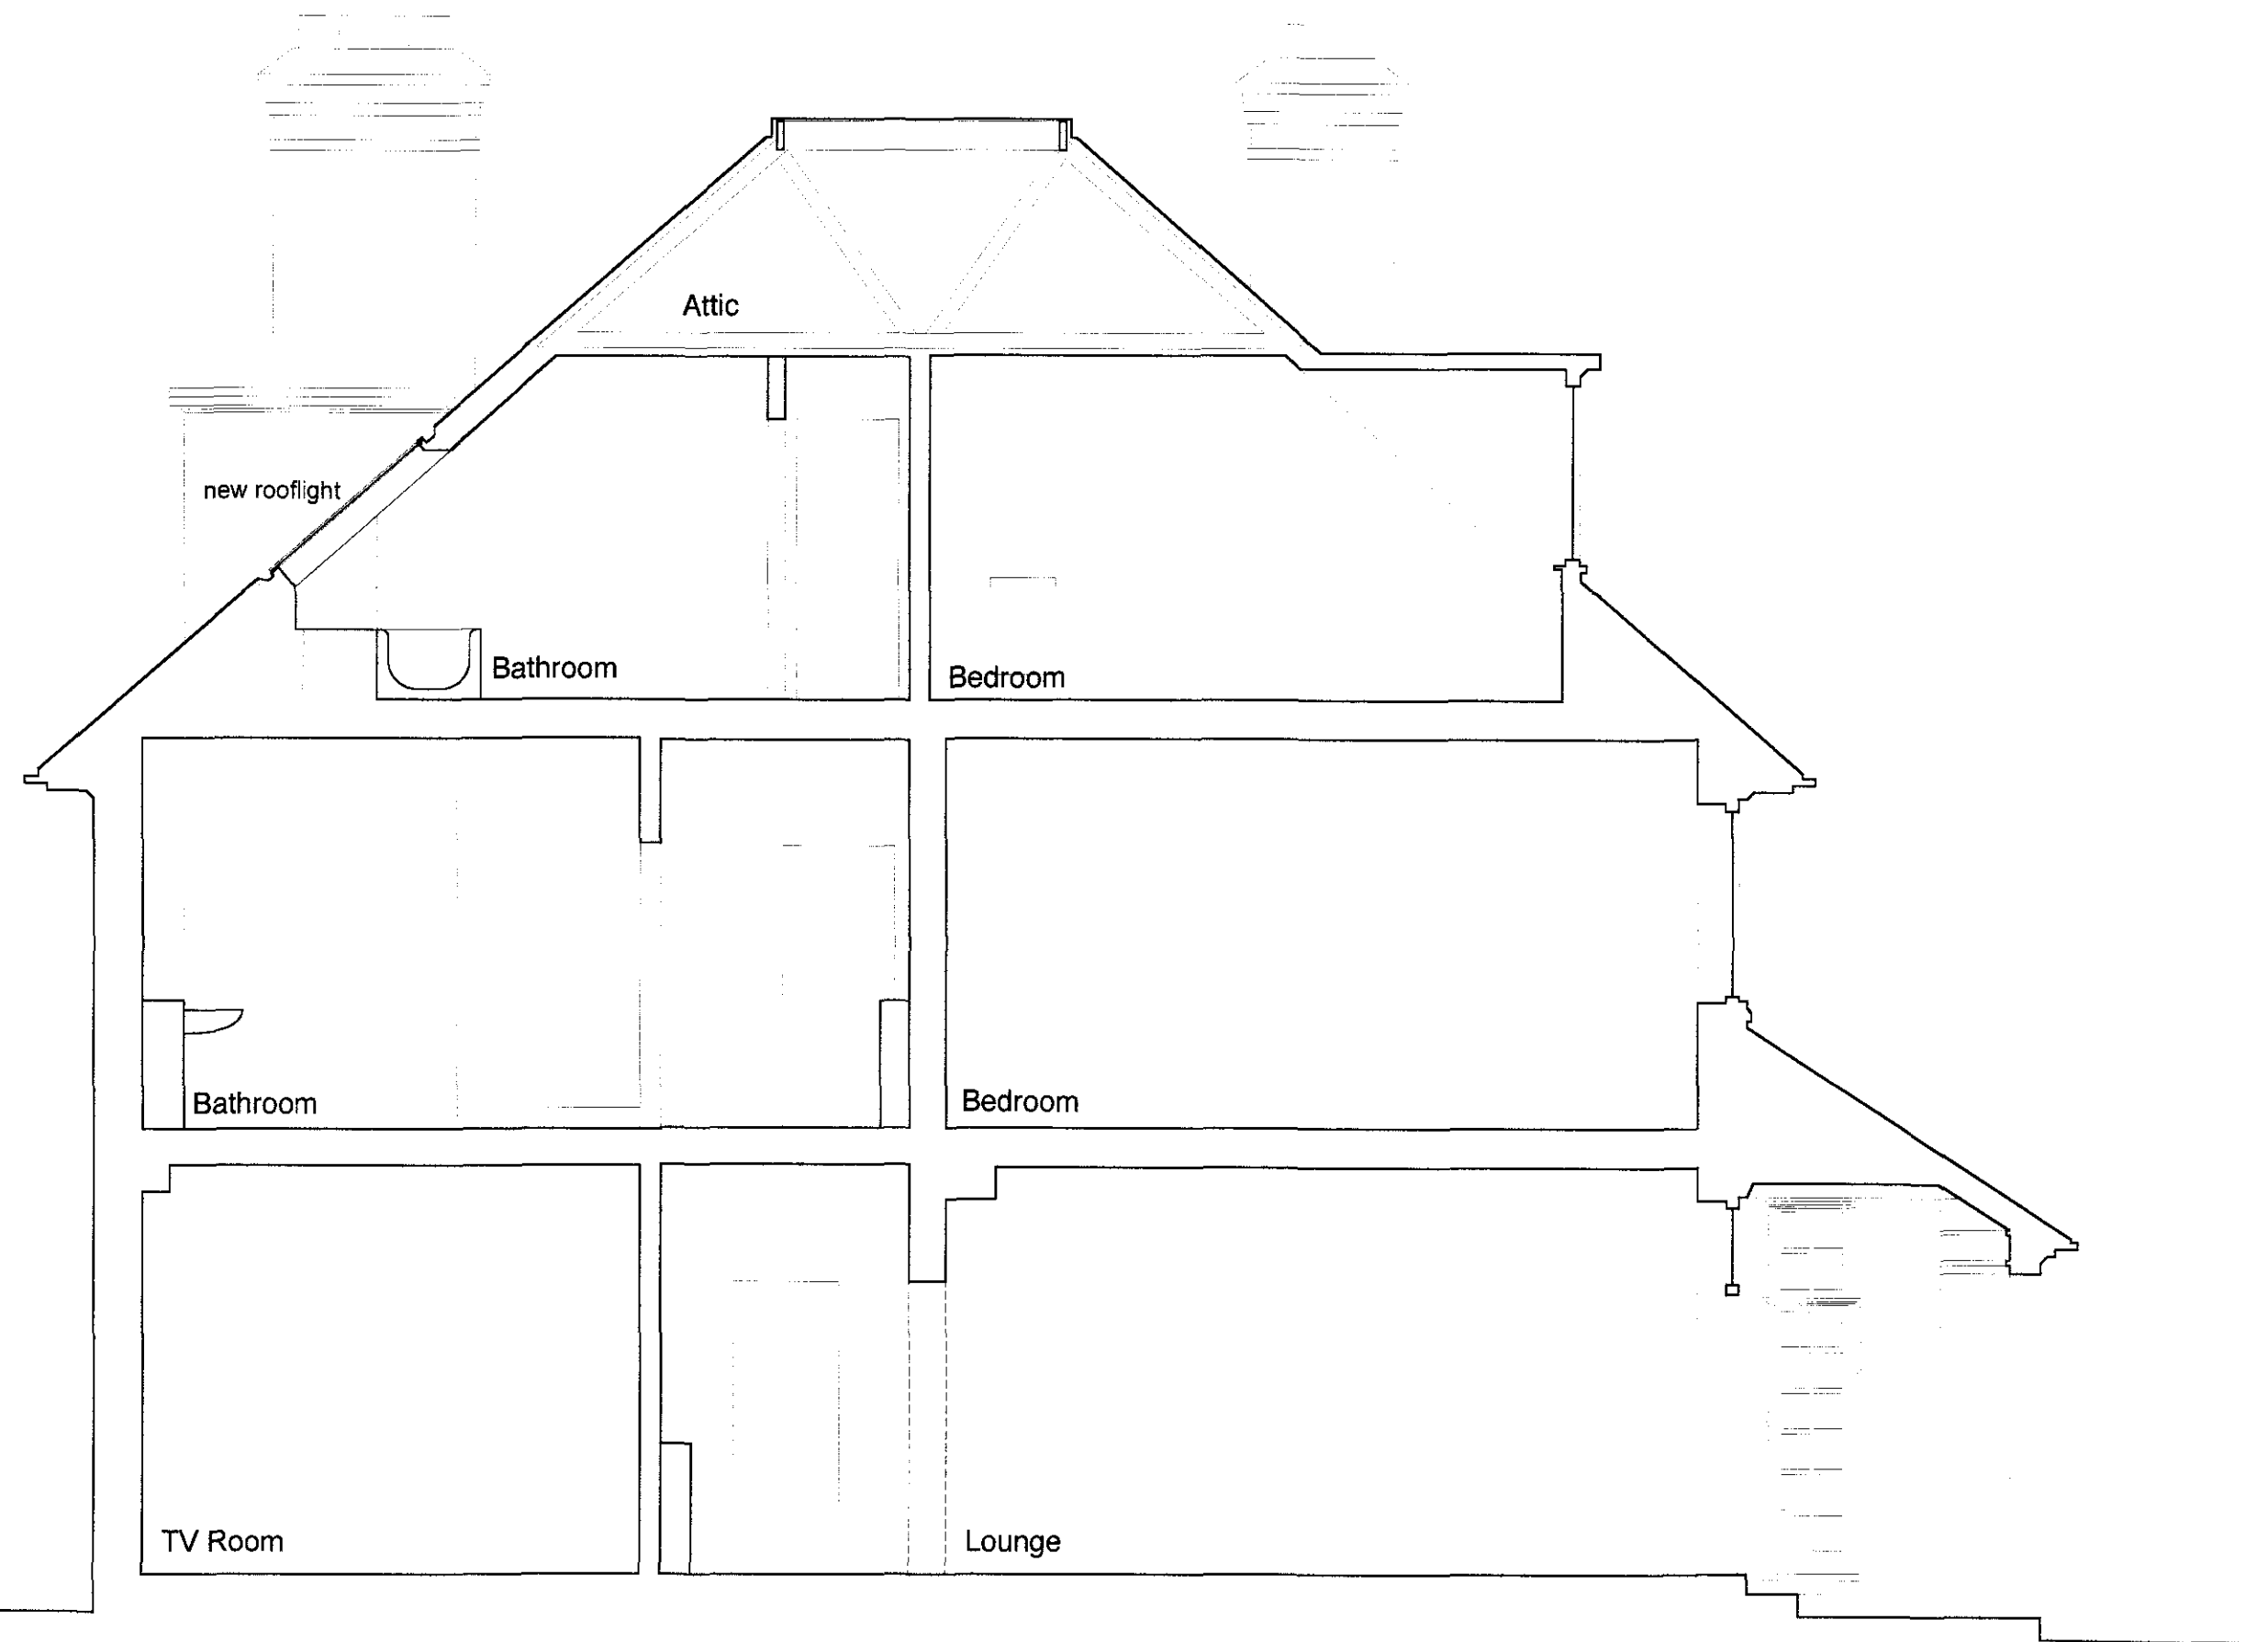

1  
60 — SHORT SECTION SHOWING SECOND FLOOR BATHROOM —

<b>DAVID COOK ARCHITECTS</b> 56 Clerkenwell Road London EC1M 5PX Tel: 020 7490 5483 Fax: 020 7490 5486	<b>Client</b> MR & MRS REIZENSTEIN	Scale 1:50 Date 01/10 Drawn PHNSJ	<b>Drawing Title</b> SHORT SECTION AS PROPOSED
	<b>Job Title</b> 34 HEATH DRIVE, HAMPSTEAD	1667 P80	