



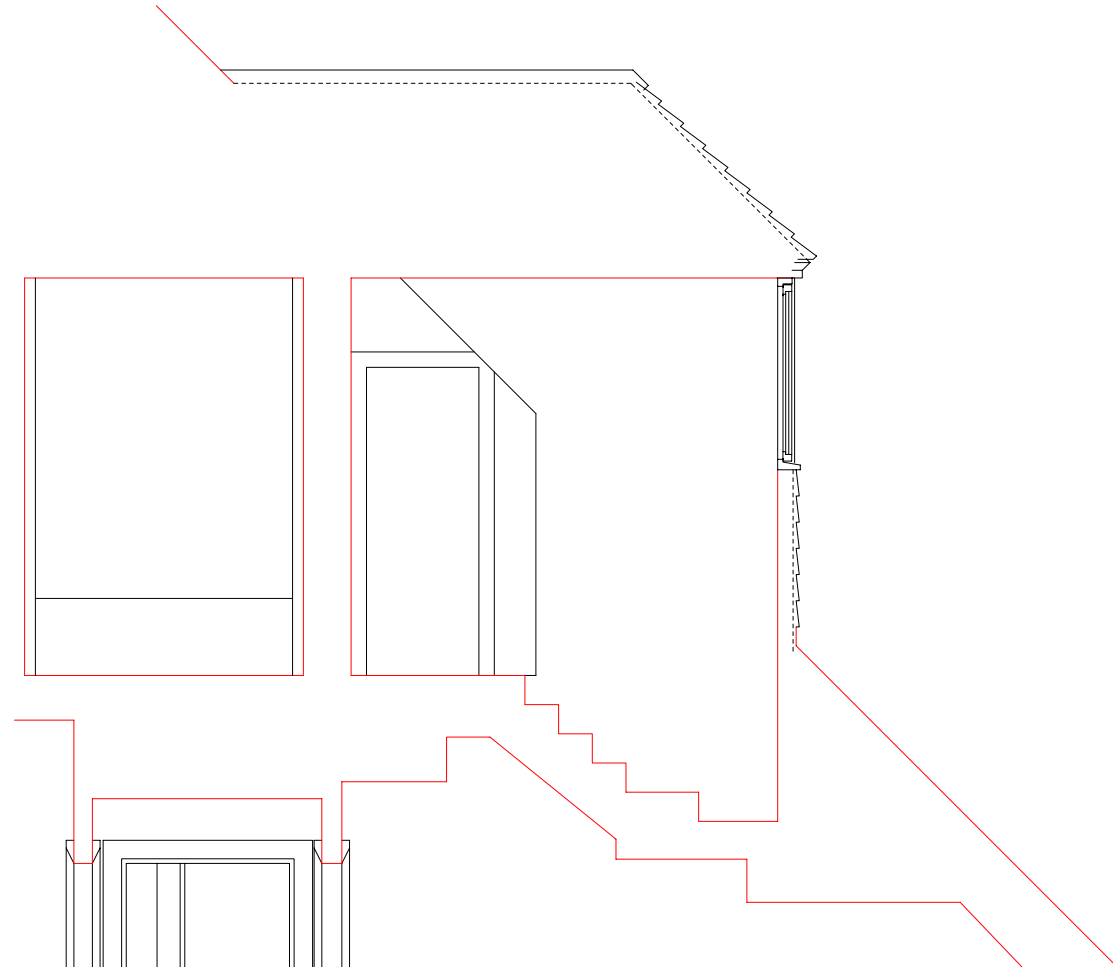

Existing dormer section

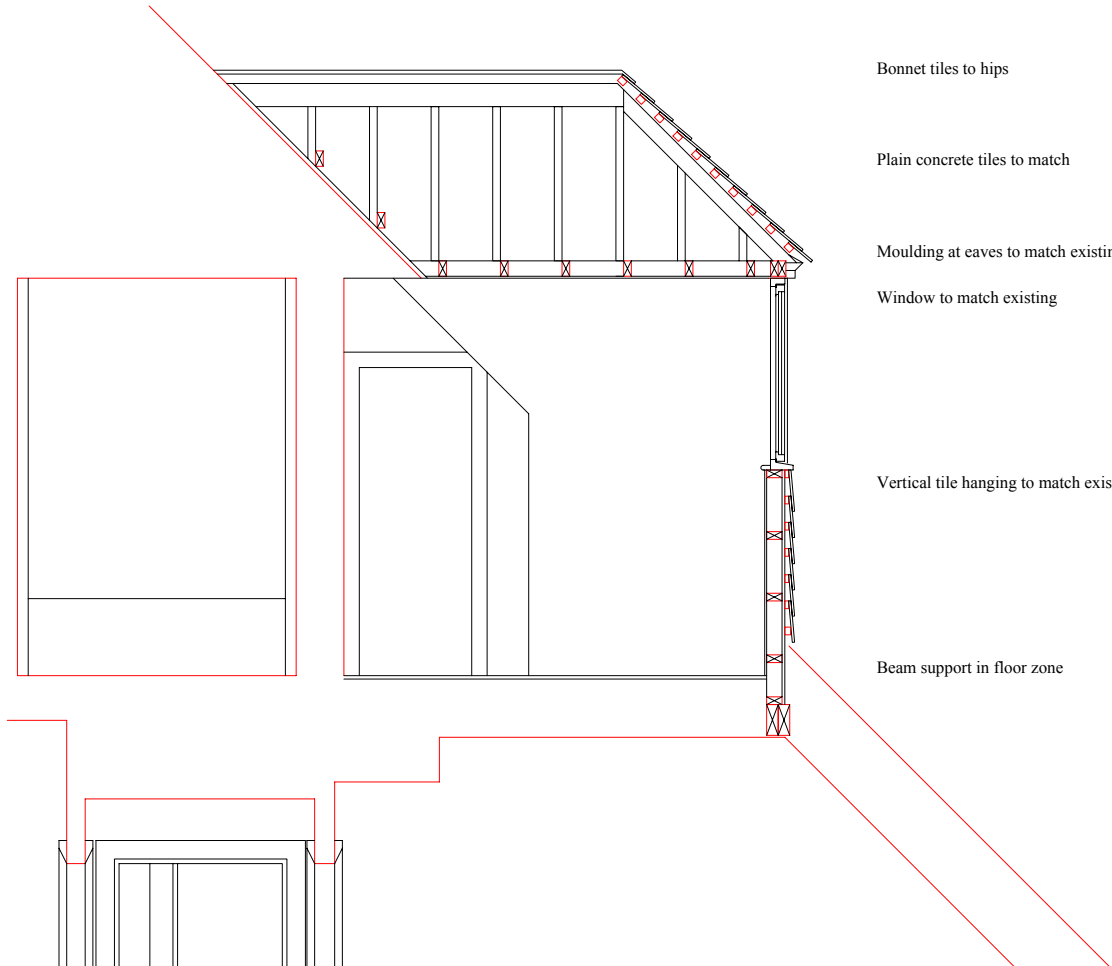


Proposed dormer section

- Bonnet tiles to hips
- Plain concrete tiles to match
- Moulding at eaves to match existing
- Window to match existing
- Vertical tile hanging to match existing
- Beam support in floor zone

Dormer Details

1:50

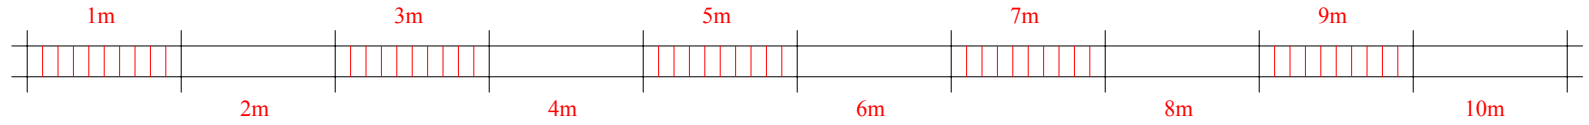

Proposals at Six Templewood Avenue Hampstead NW3 7XA
CLIENT: Mr A Chaytor SHEET NO 922/7 SCALE : 1:50 DATE : Mar 2010 REV. :
Corinium Architectural Services www.CoriniumAS.co.uk