


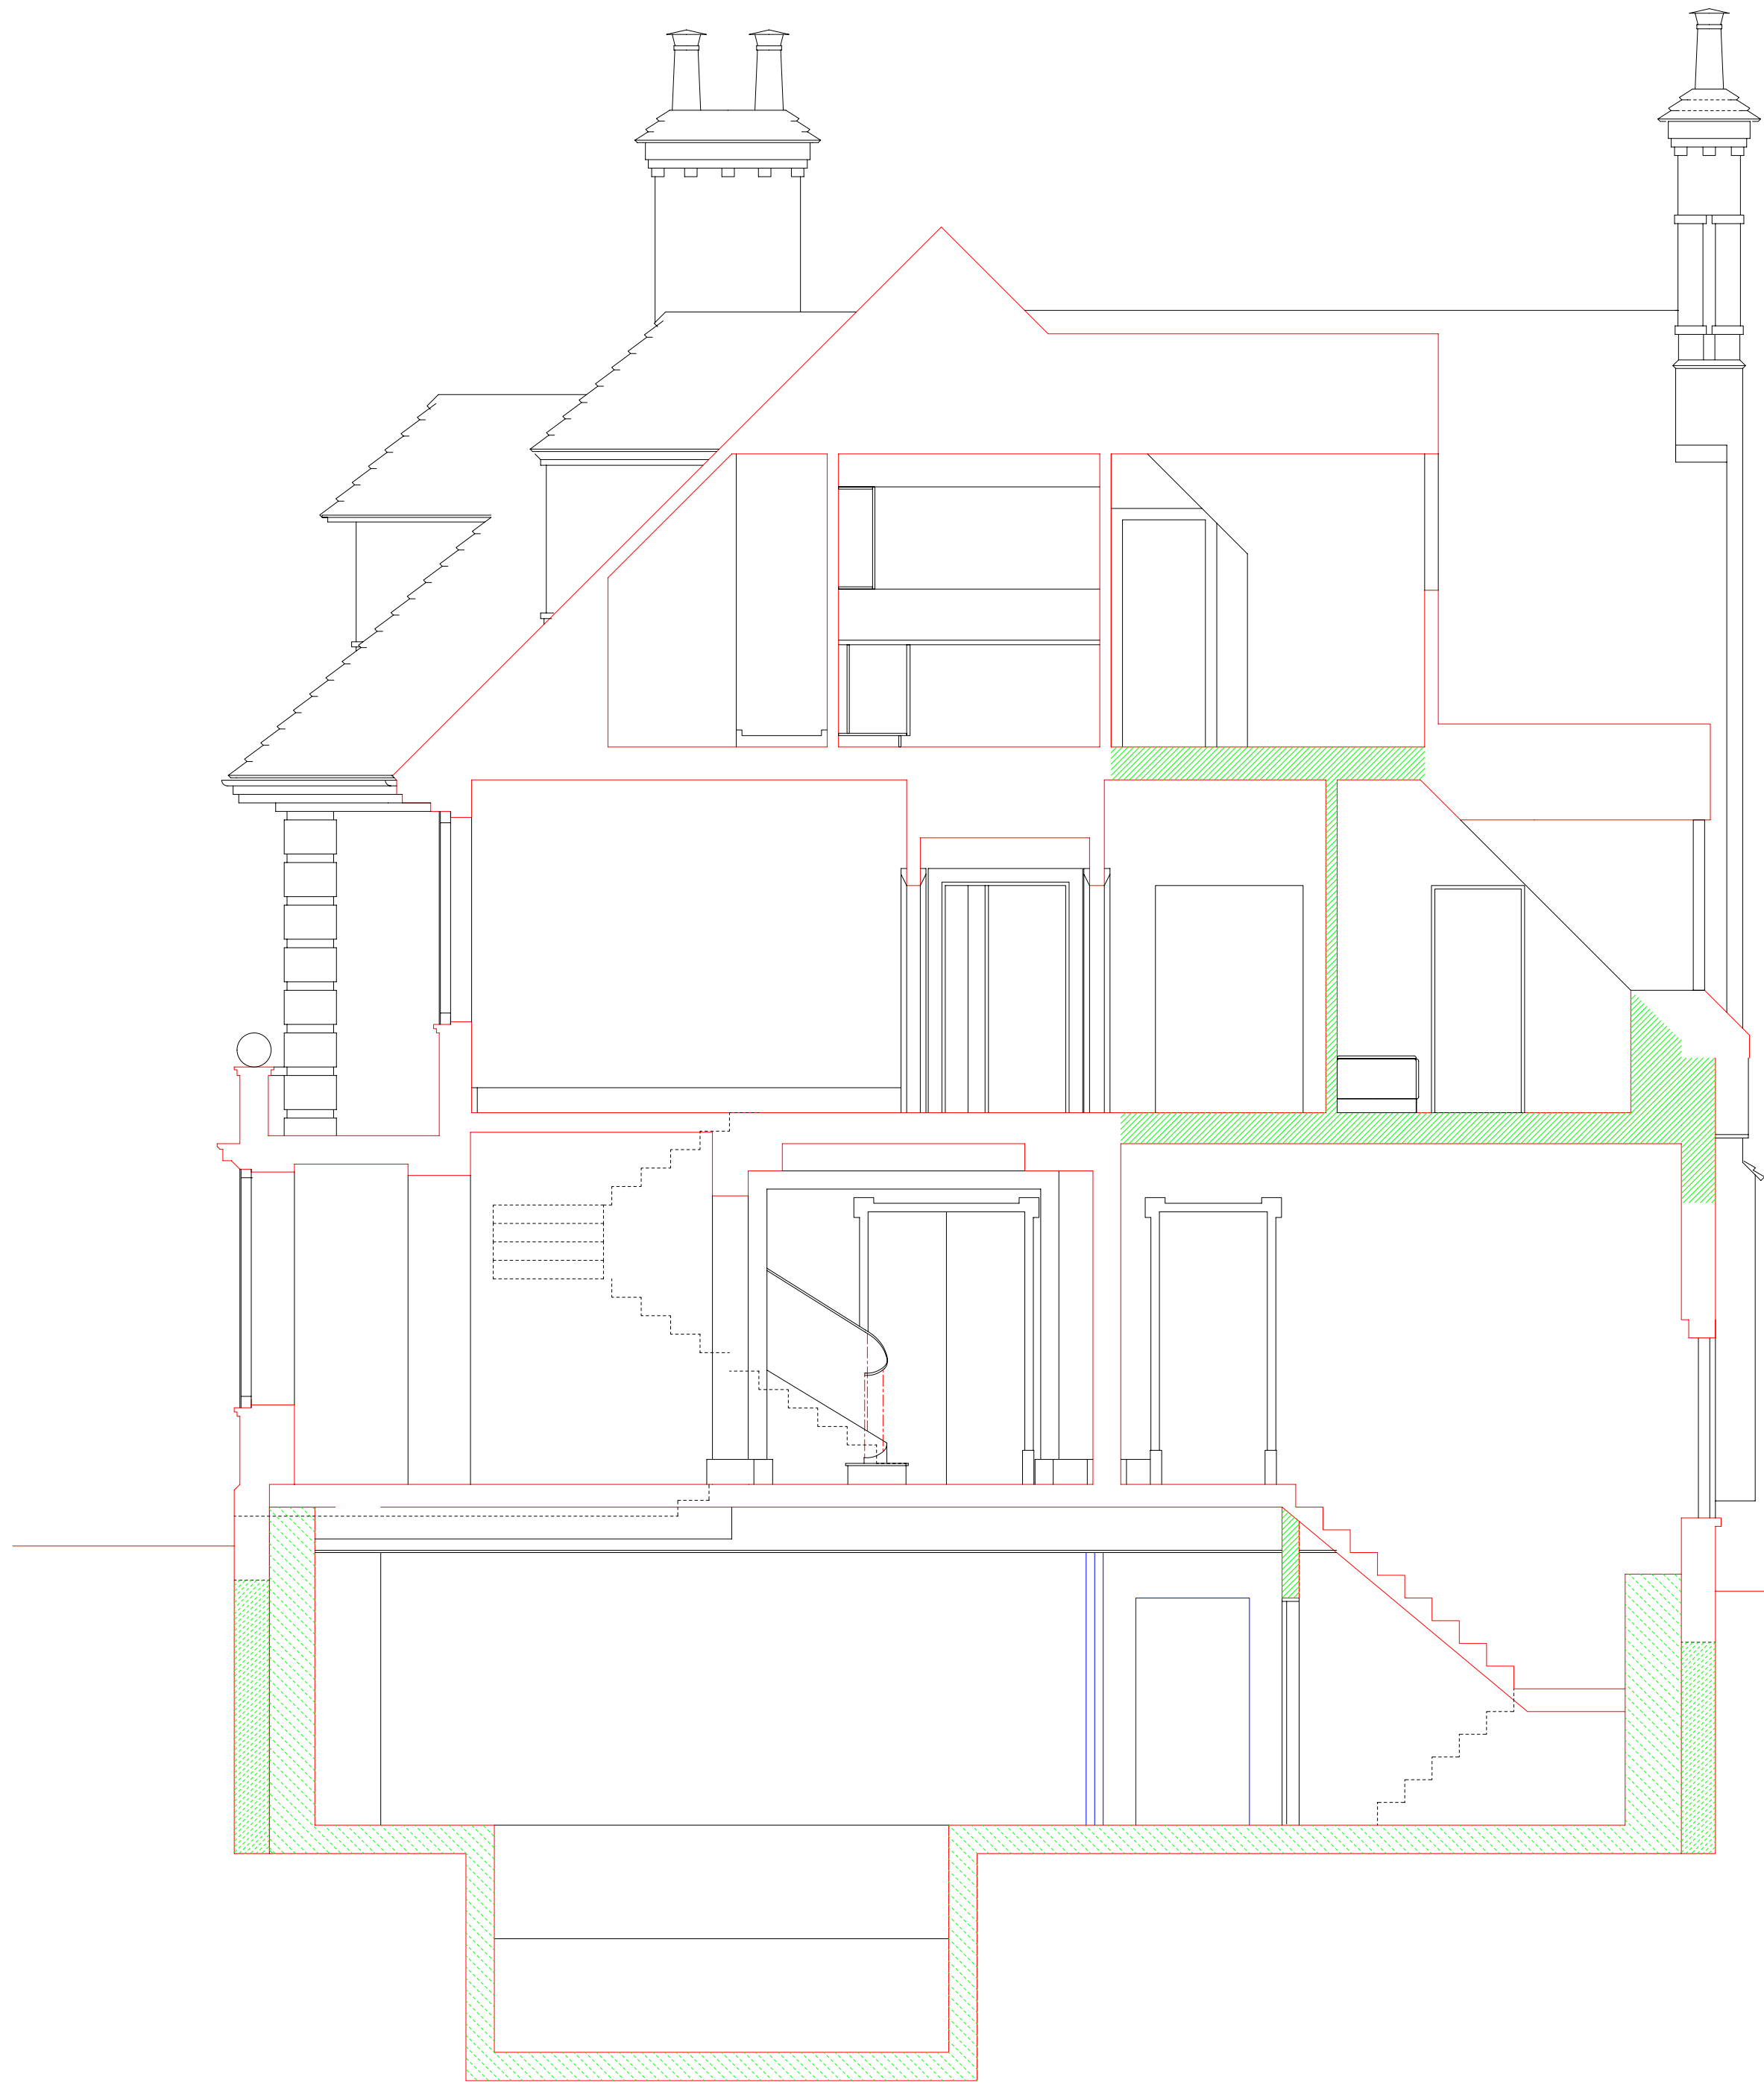


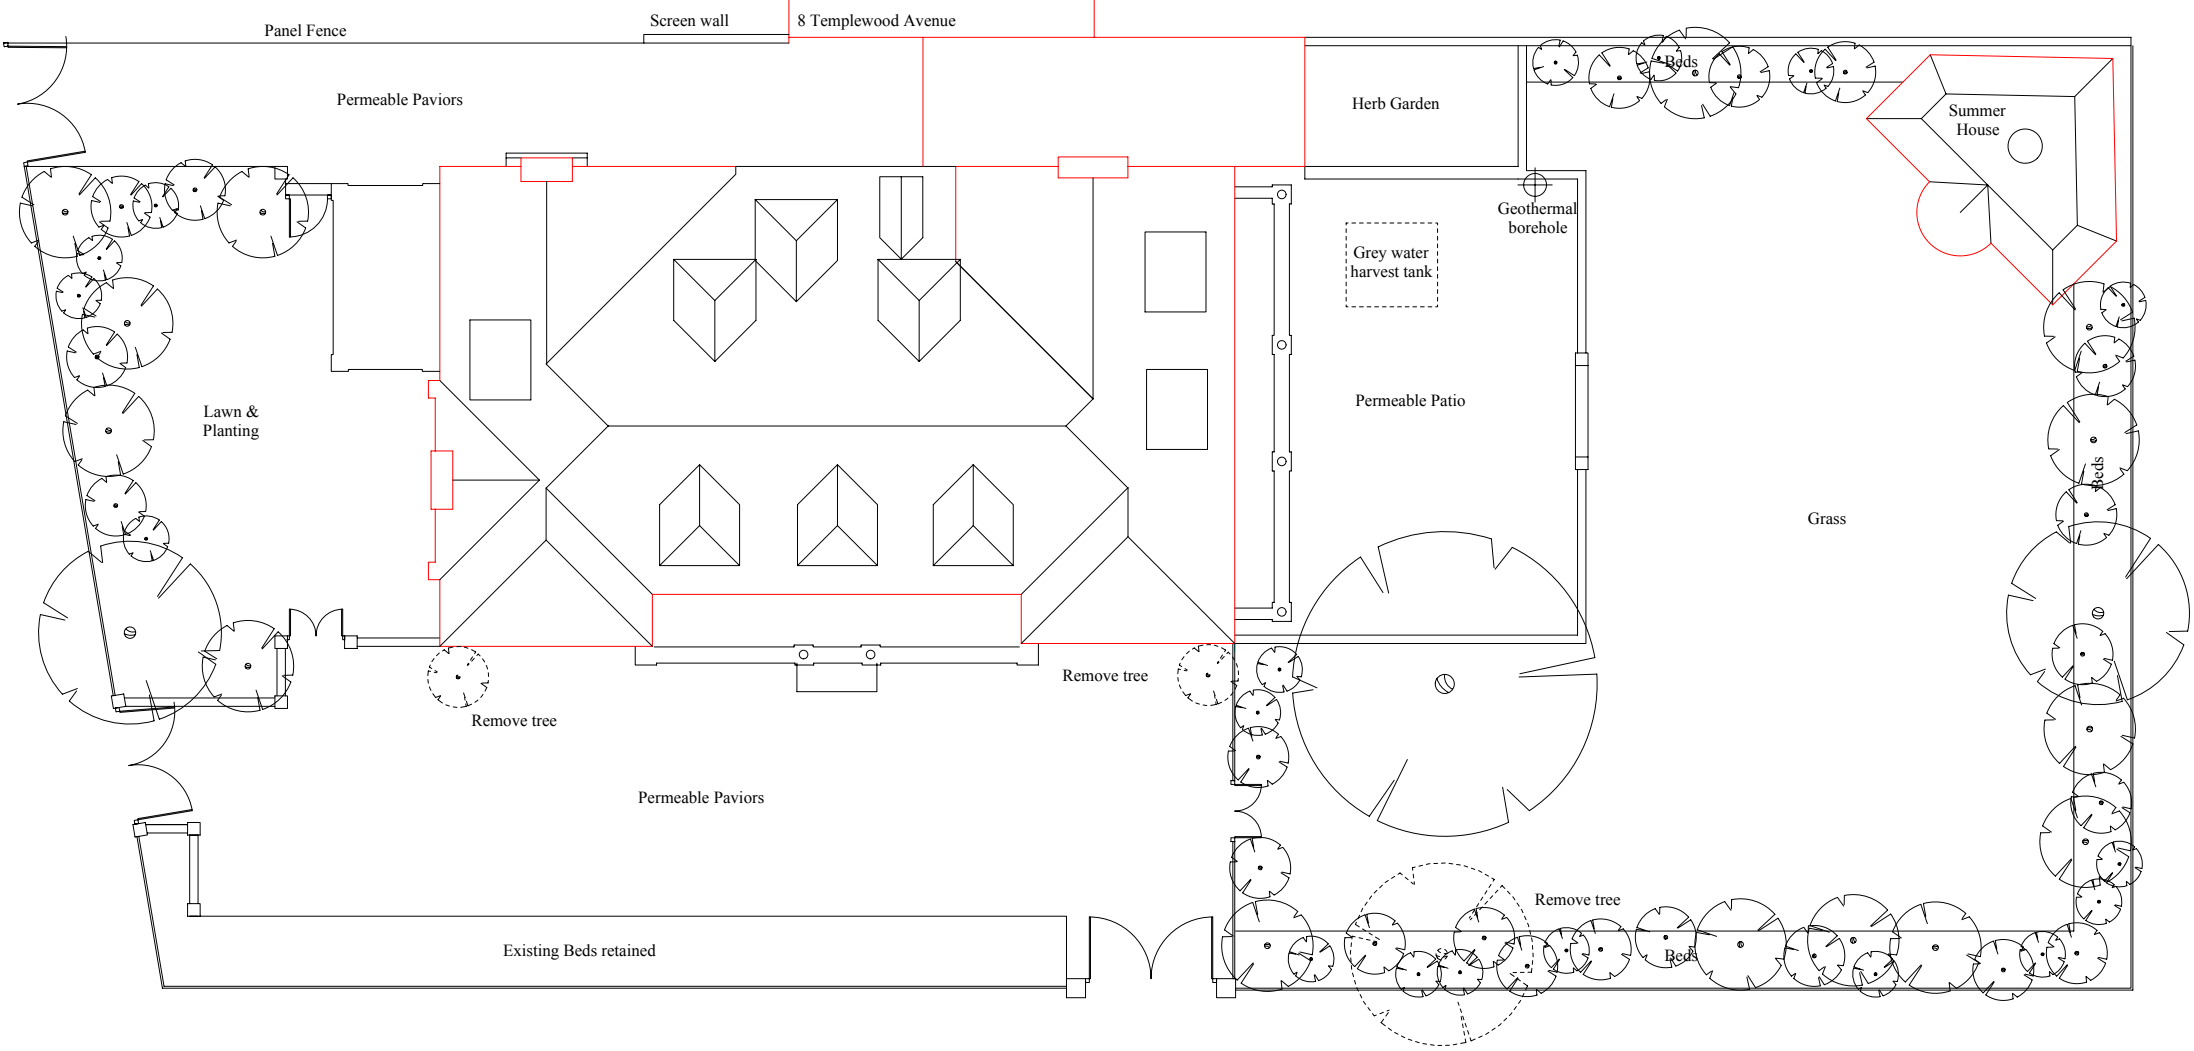

SECTION AT A-A

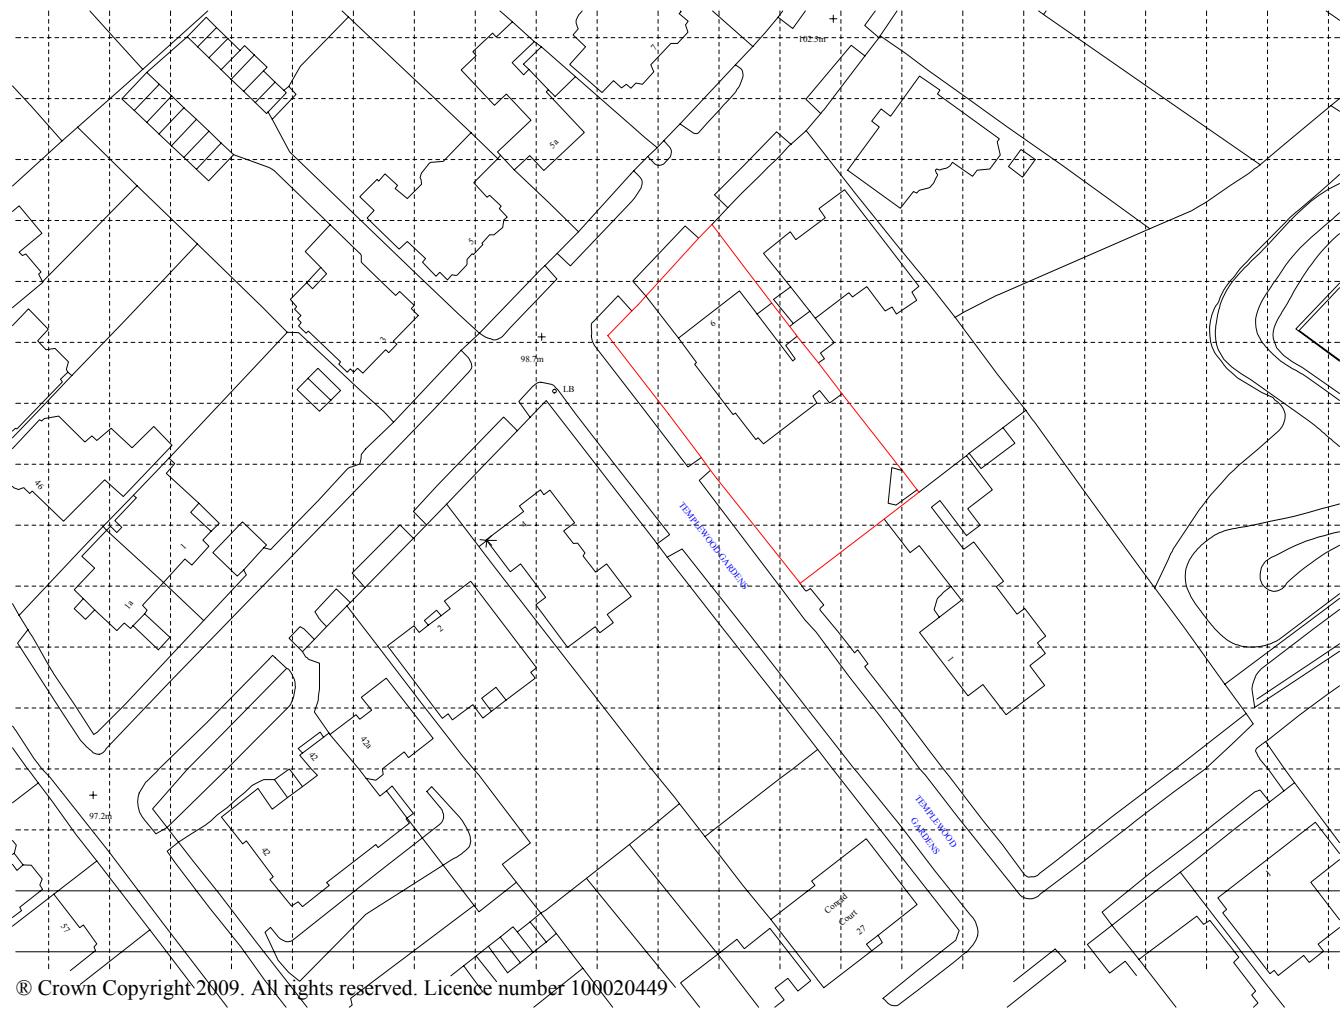

BLOCK PLAN 1:200

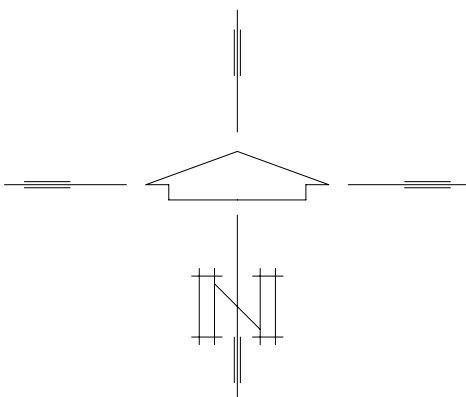

LOCATION PLAN -1:1250

Plans/Sections as Proposed

Proposals at
Six Templewood Avenue
Hampstead
NW3 7XA

CLIENT: Mr A Chaytor
SHEET NO: 922/6
SCALE : 1:50
DATE : Jan 2010
REV. : A

Corinium Architectural Services
Phoenix House, Phoenix Way,
Cirencester, Glos, GL7 1QG
Tel: 01285 658565
E-Mail: Info@CoriniumAS.co.uk

