


2 Hampstead Hill Gardens, NW3 2PL

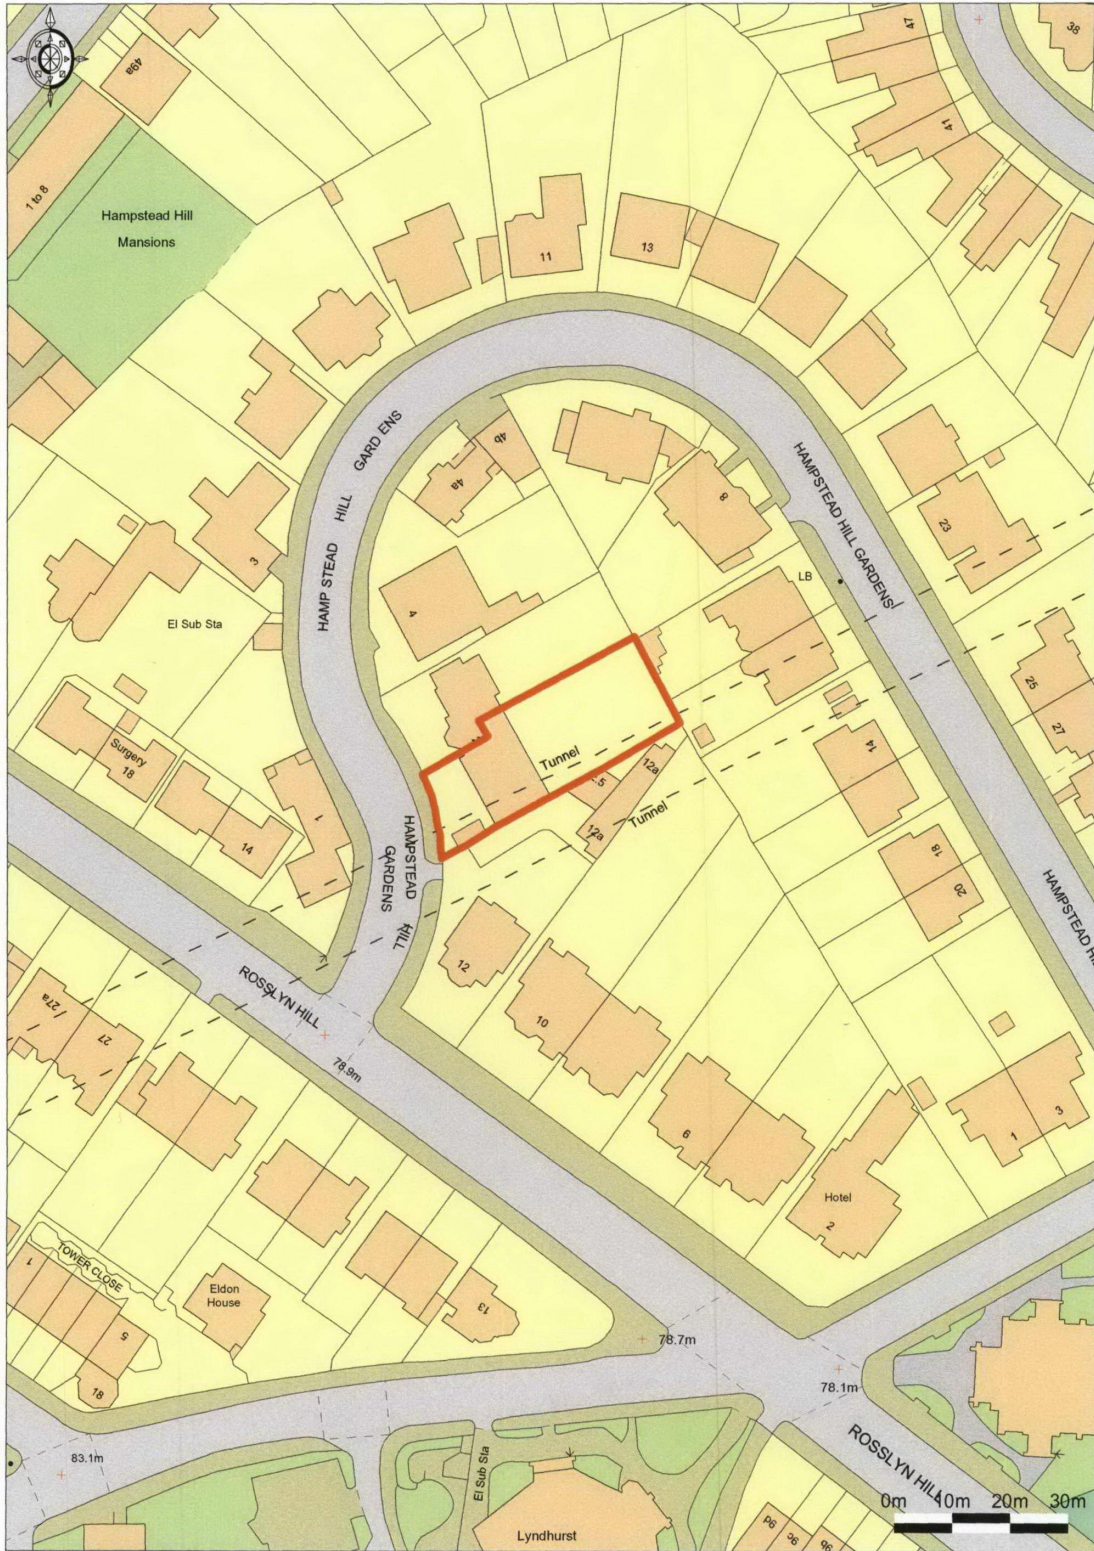

Enabled by  
Ordnance Survey

© Crown Copyright 2009. All rights reserved. Licence number 100020449. Plotted Scale - 1:1250

Site Location Plan 1:1250