
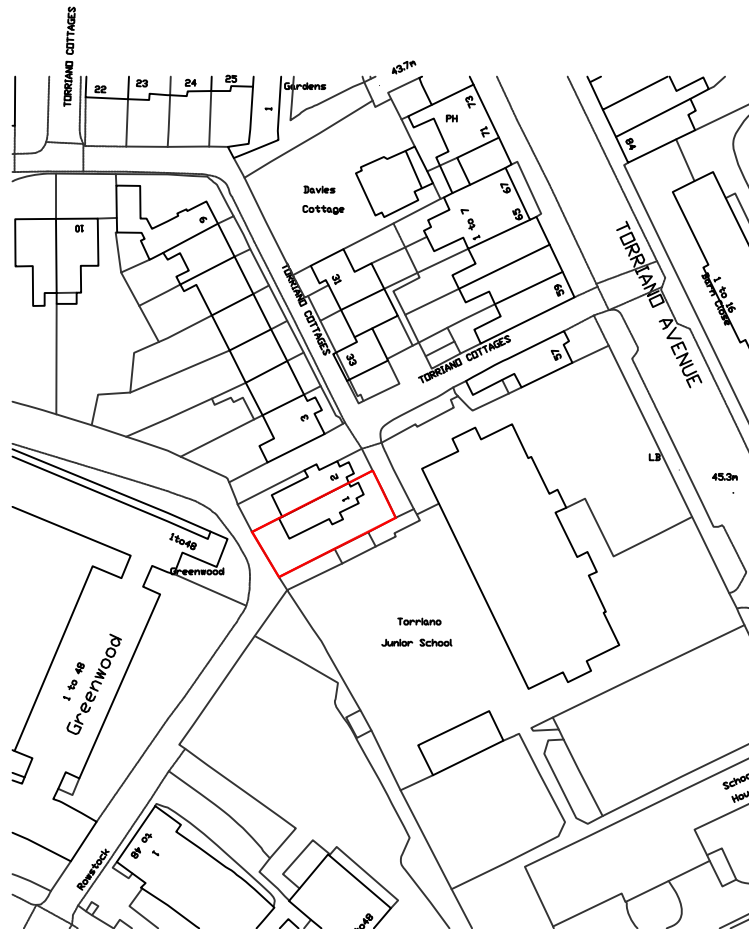


DO NOT SCALE FROM THIS DRAWING. CHECK ALL DIMENSIONS ON SITE.
IF INFORMATION IS NOT CLEAR OR CONSISTANT CONSULT ARCHITECT.
THIS DRAWING IS COPYRIGHT.

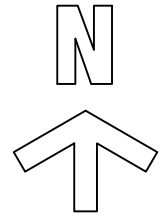

Ordnance Survey, (c) Crown Copyright. All rights reserved

DATE	REVISION

Client:
Mr and Mrs Harris
Project Title:
1 TORRIANO COTTAGES
KENTISH TOWN
LONDON NW5 2TA

Drawing Title:
LOCATION PLAN

Scale: 1:1250 @ A4 Date: 25.05.2009

Dwg.No.: **TR/01/03 A**
HARTLEYS PROJECTS LTD
18 AUBERT PARK HIGHBURY
LONDON N5 1TU 0207 704 8272