


do not scale : all dimensions to be checked on site
 designer to be notified of any discrepancies
 copyright kennedytwaddle architectural design


notes

READ IN CONJUNCTION WITH PLANNING
 APPLICATION FOR 88 OAKSHOTT COURT

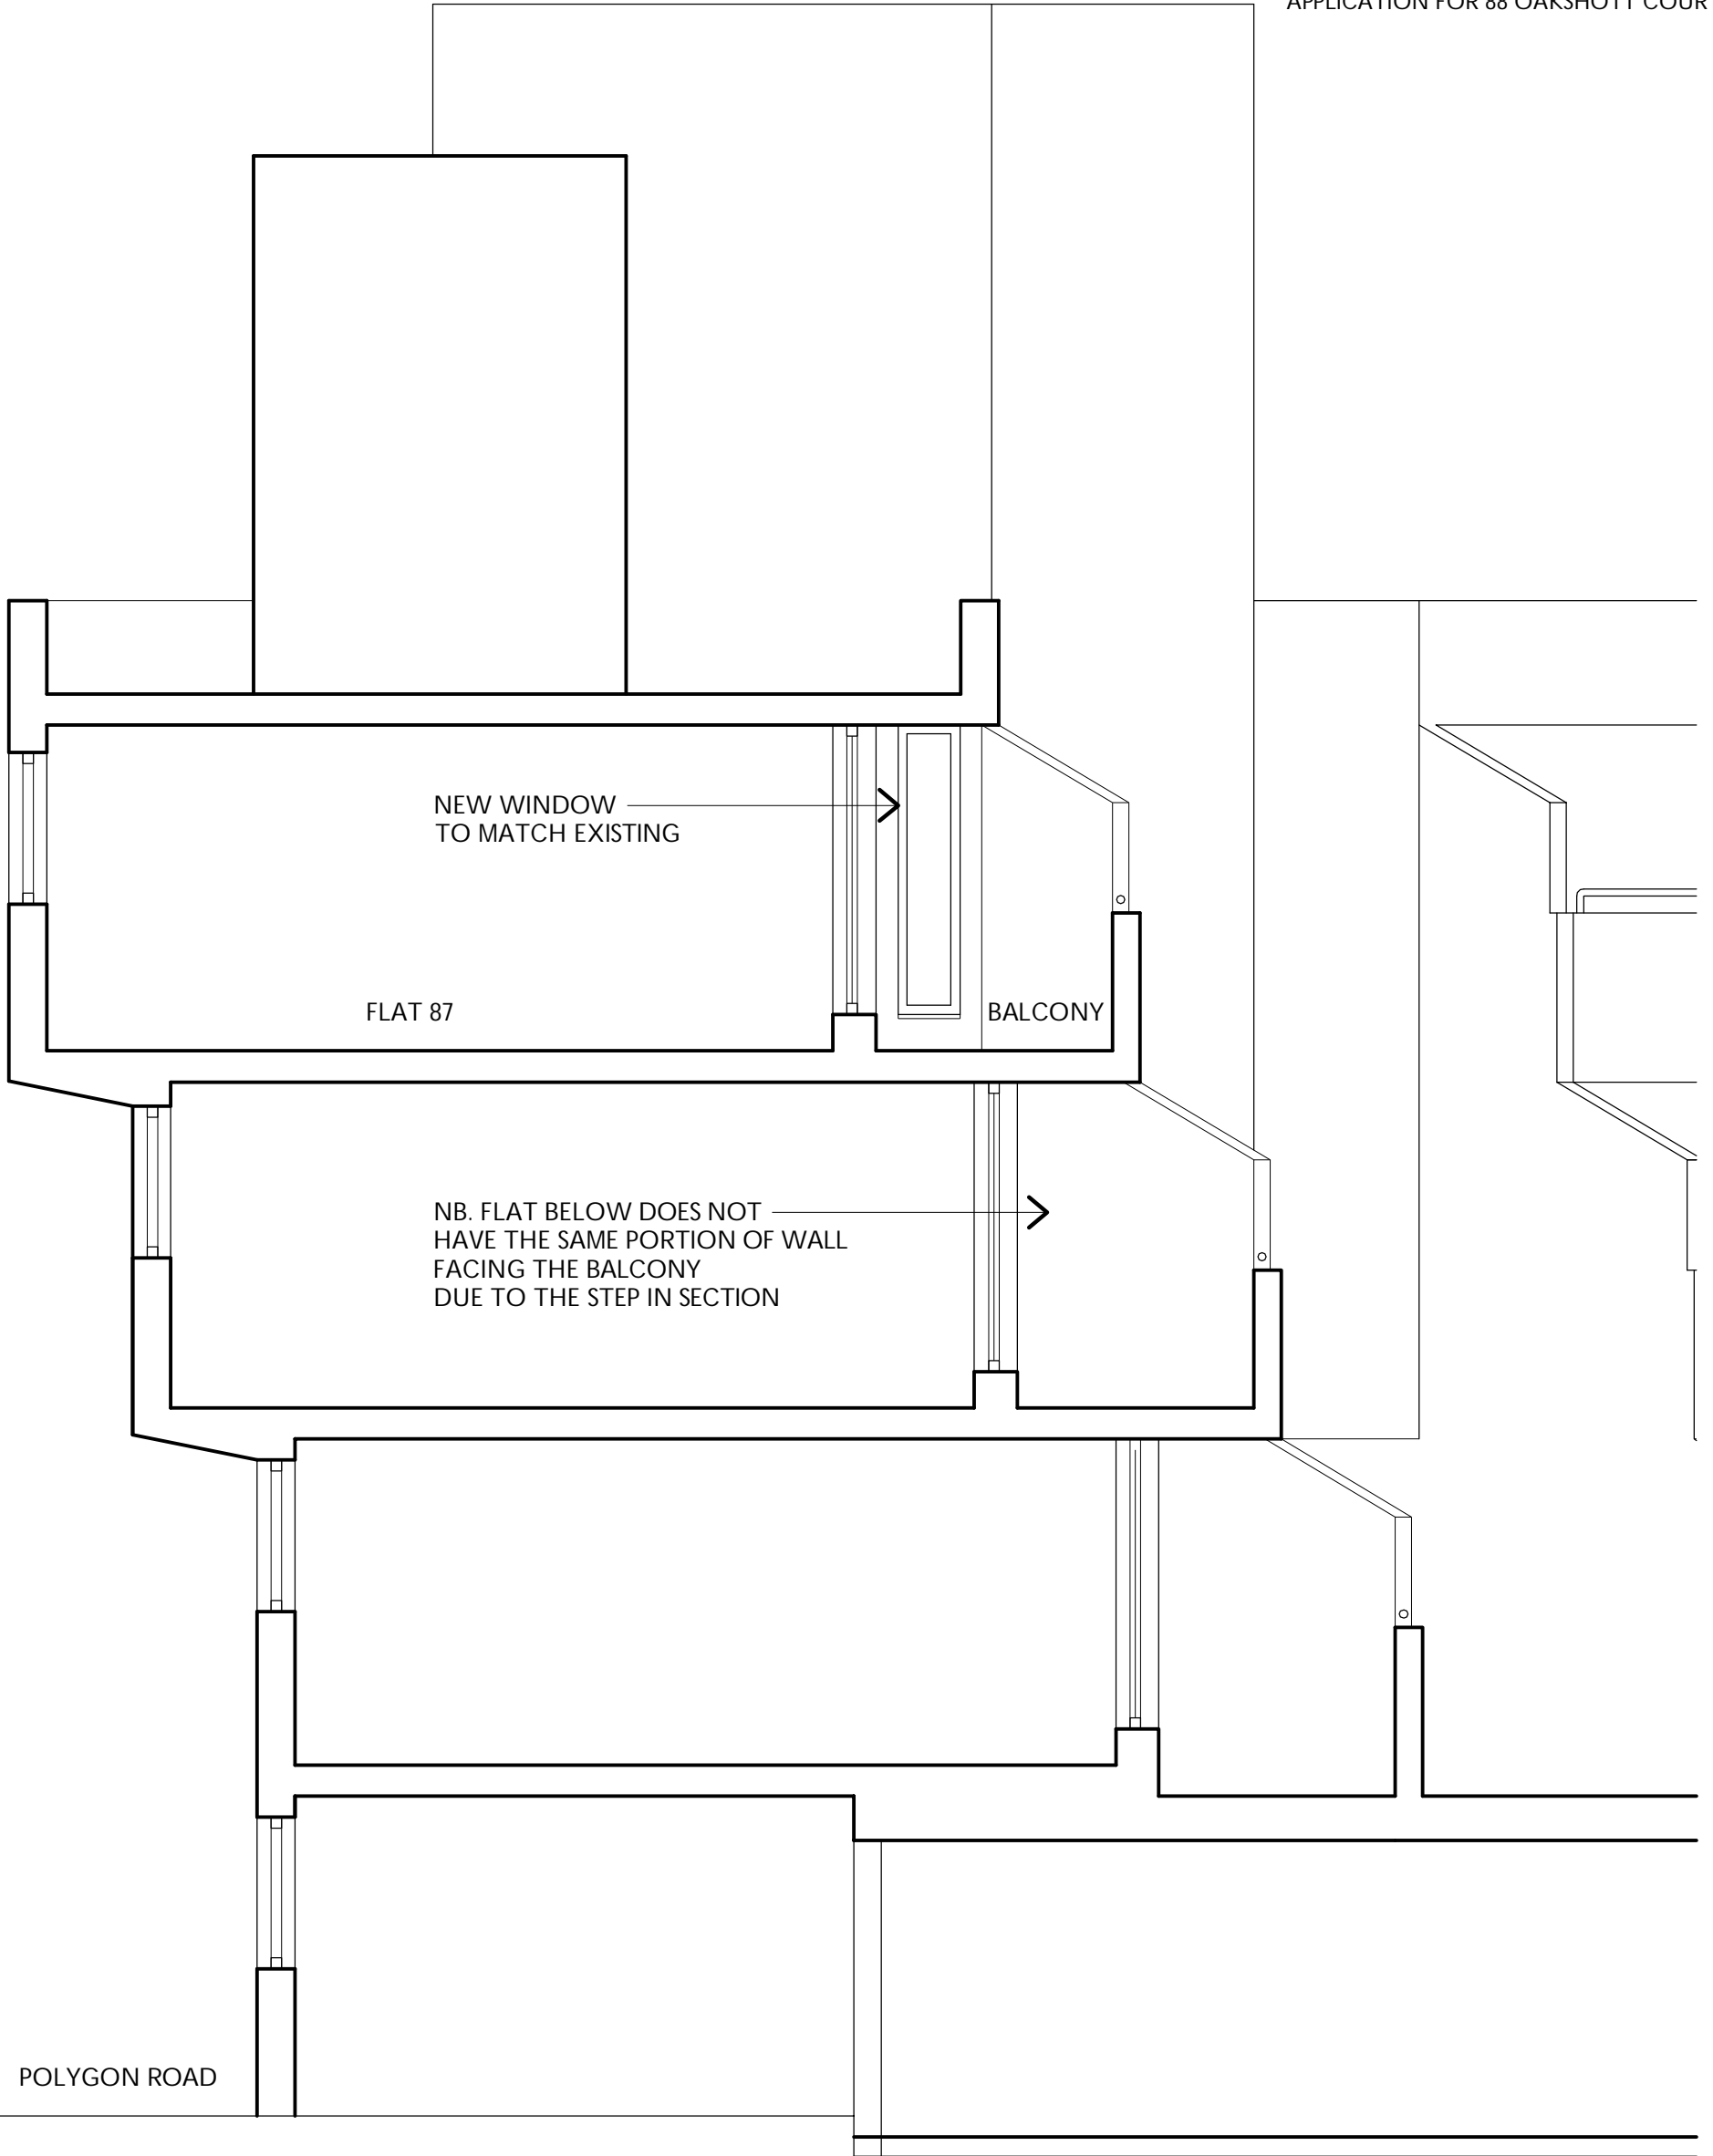

Issue	Date	Description	Drawn	Checked
A	12/2/10	ISSUED FOR PLANNING PERMISSION	CT	CR

kennedytwaddle architectural design
 24 Tottenham Road,
 London N1 4BZ
 TEL 020 7299 8995

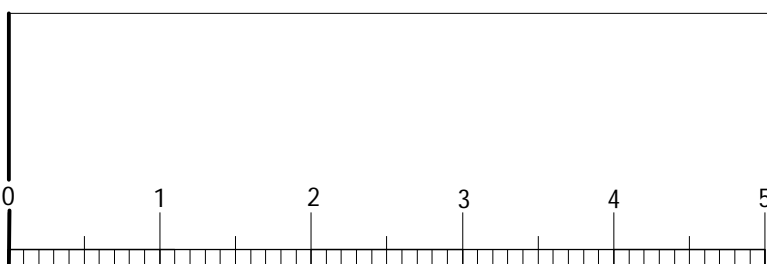

SCALE

Project 87 OAKSHOTT COURT, POLYGON ROAD, NW1 1ST				
Client C. RICHARDSON				
Title PROPOSED SECTION				
Scale 1:50@A3	Date FEB 2010	Job Number KT/NW1/1	Type 100	Issue A