
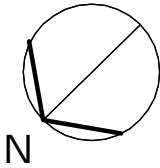


CHALTON STREET

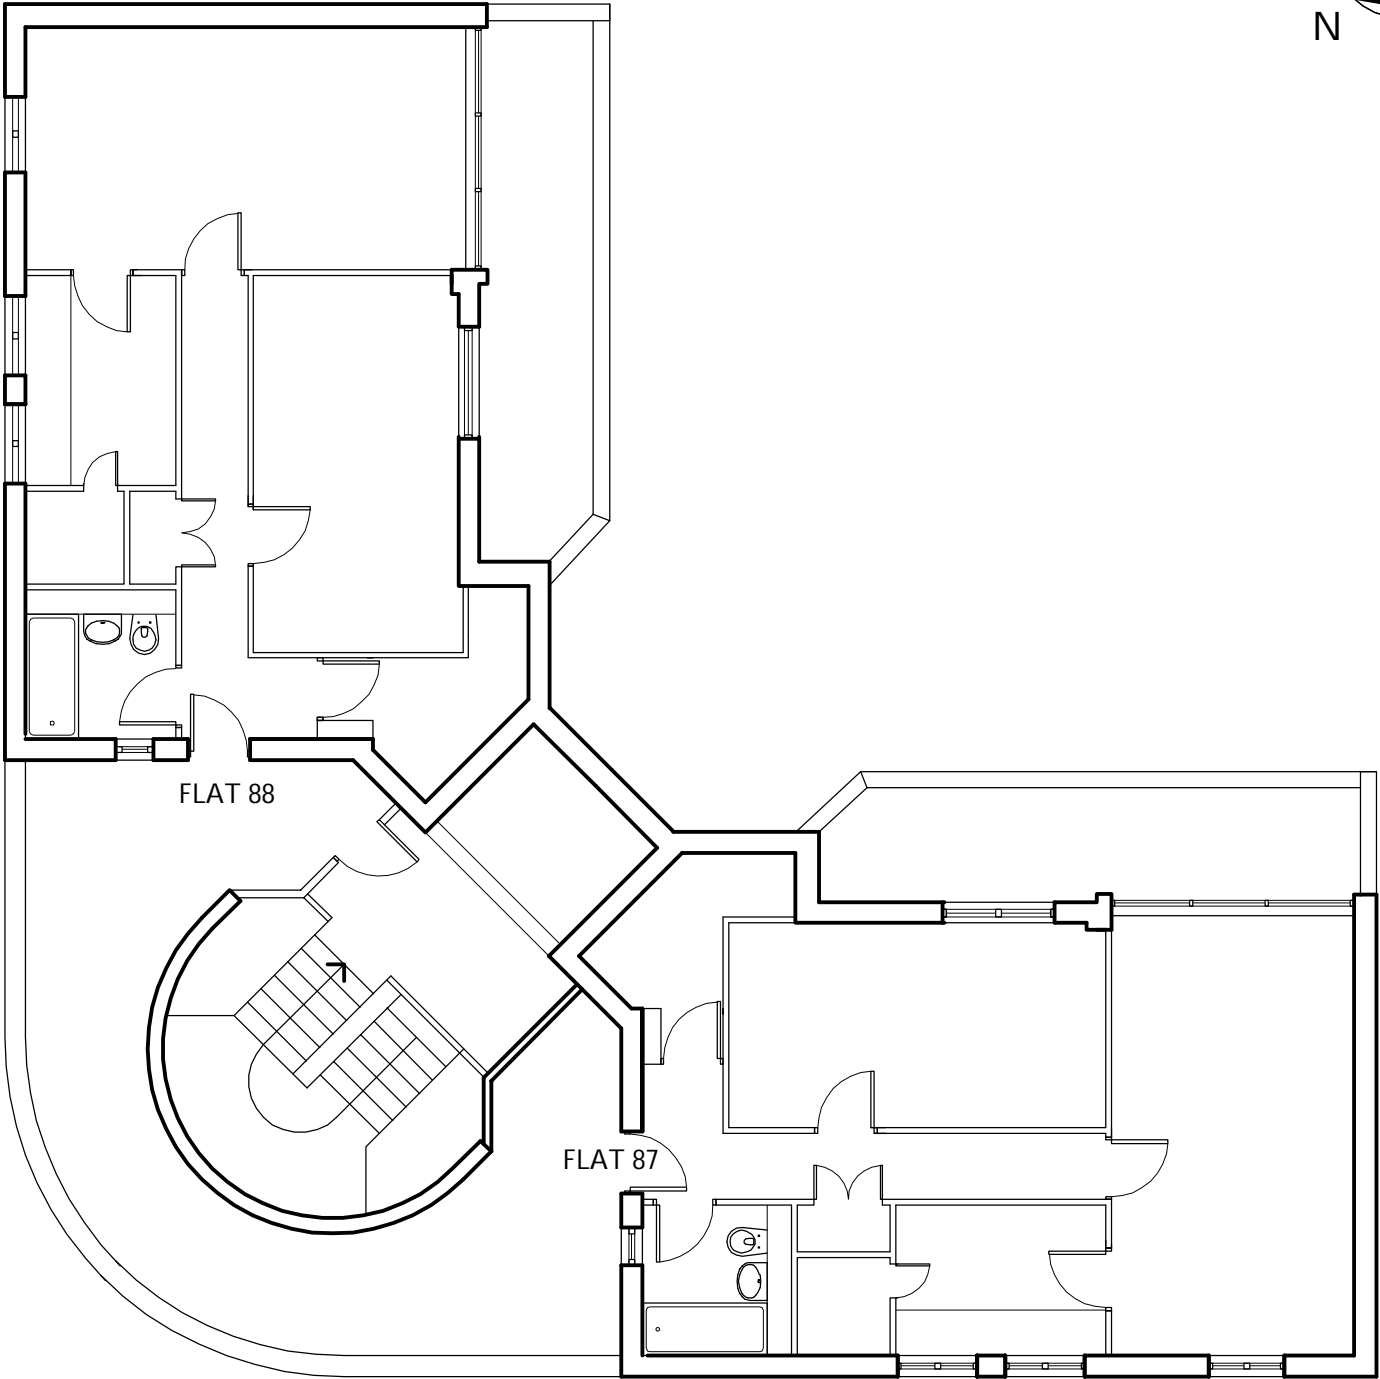

do not scale : all dimensions to be checked on site
designer to be notified of any discrepancies
copyright kennedytwaddle architectural design

notes


READ IN CONJUNCTION WITH PLANNING
APPLICATION FOR 88 OAKSHOTT COURT

POLYGON ROAD

A	12/2/10	ISSUED FOR PLANNING PERMISSION	CT	CR
Issue	Date	Description	Drawn	Checked

kennedytwaddle architectural design

24 Tottenham Road,
London N1 4BZ
TEL 020 7261 8995

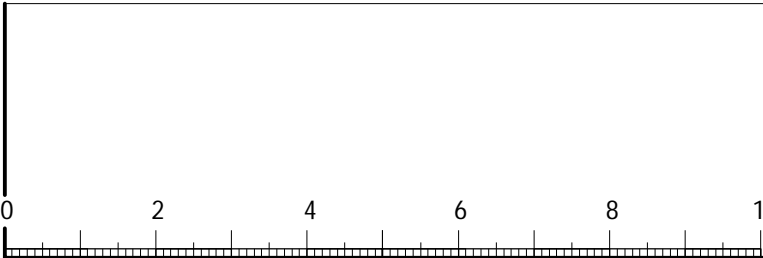

SCALE

Project 87 OAKSHOTT COURT, POLYGON ROAD, NW1 1ST					
Client C. RICHARDSON					
Title PLAN SHOWING 87 & 88 OAKSHOTT CRT					
Scale 1:50@A3	Date FEB 2010	Job Number KT/NW1/1	Type 100	Draw Number 006	Issue A