




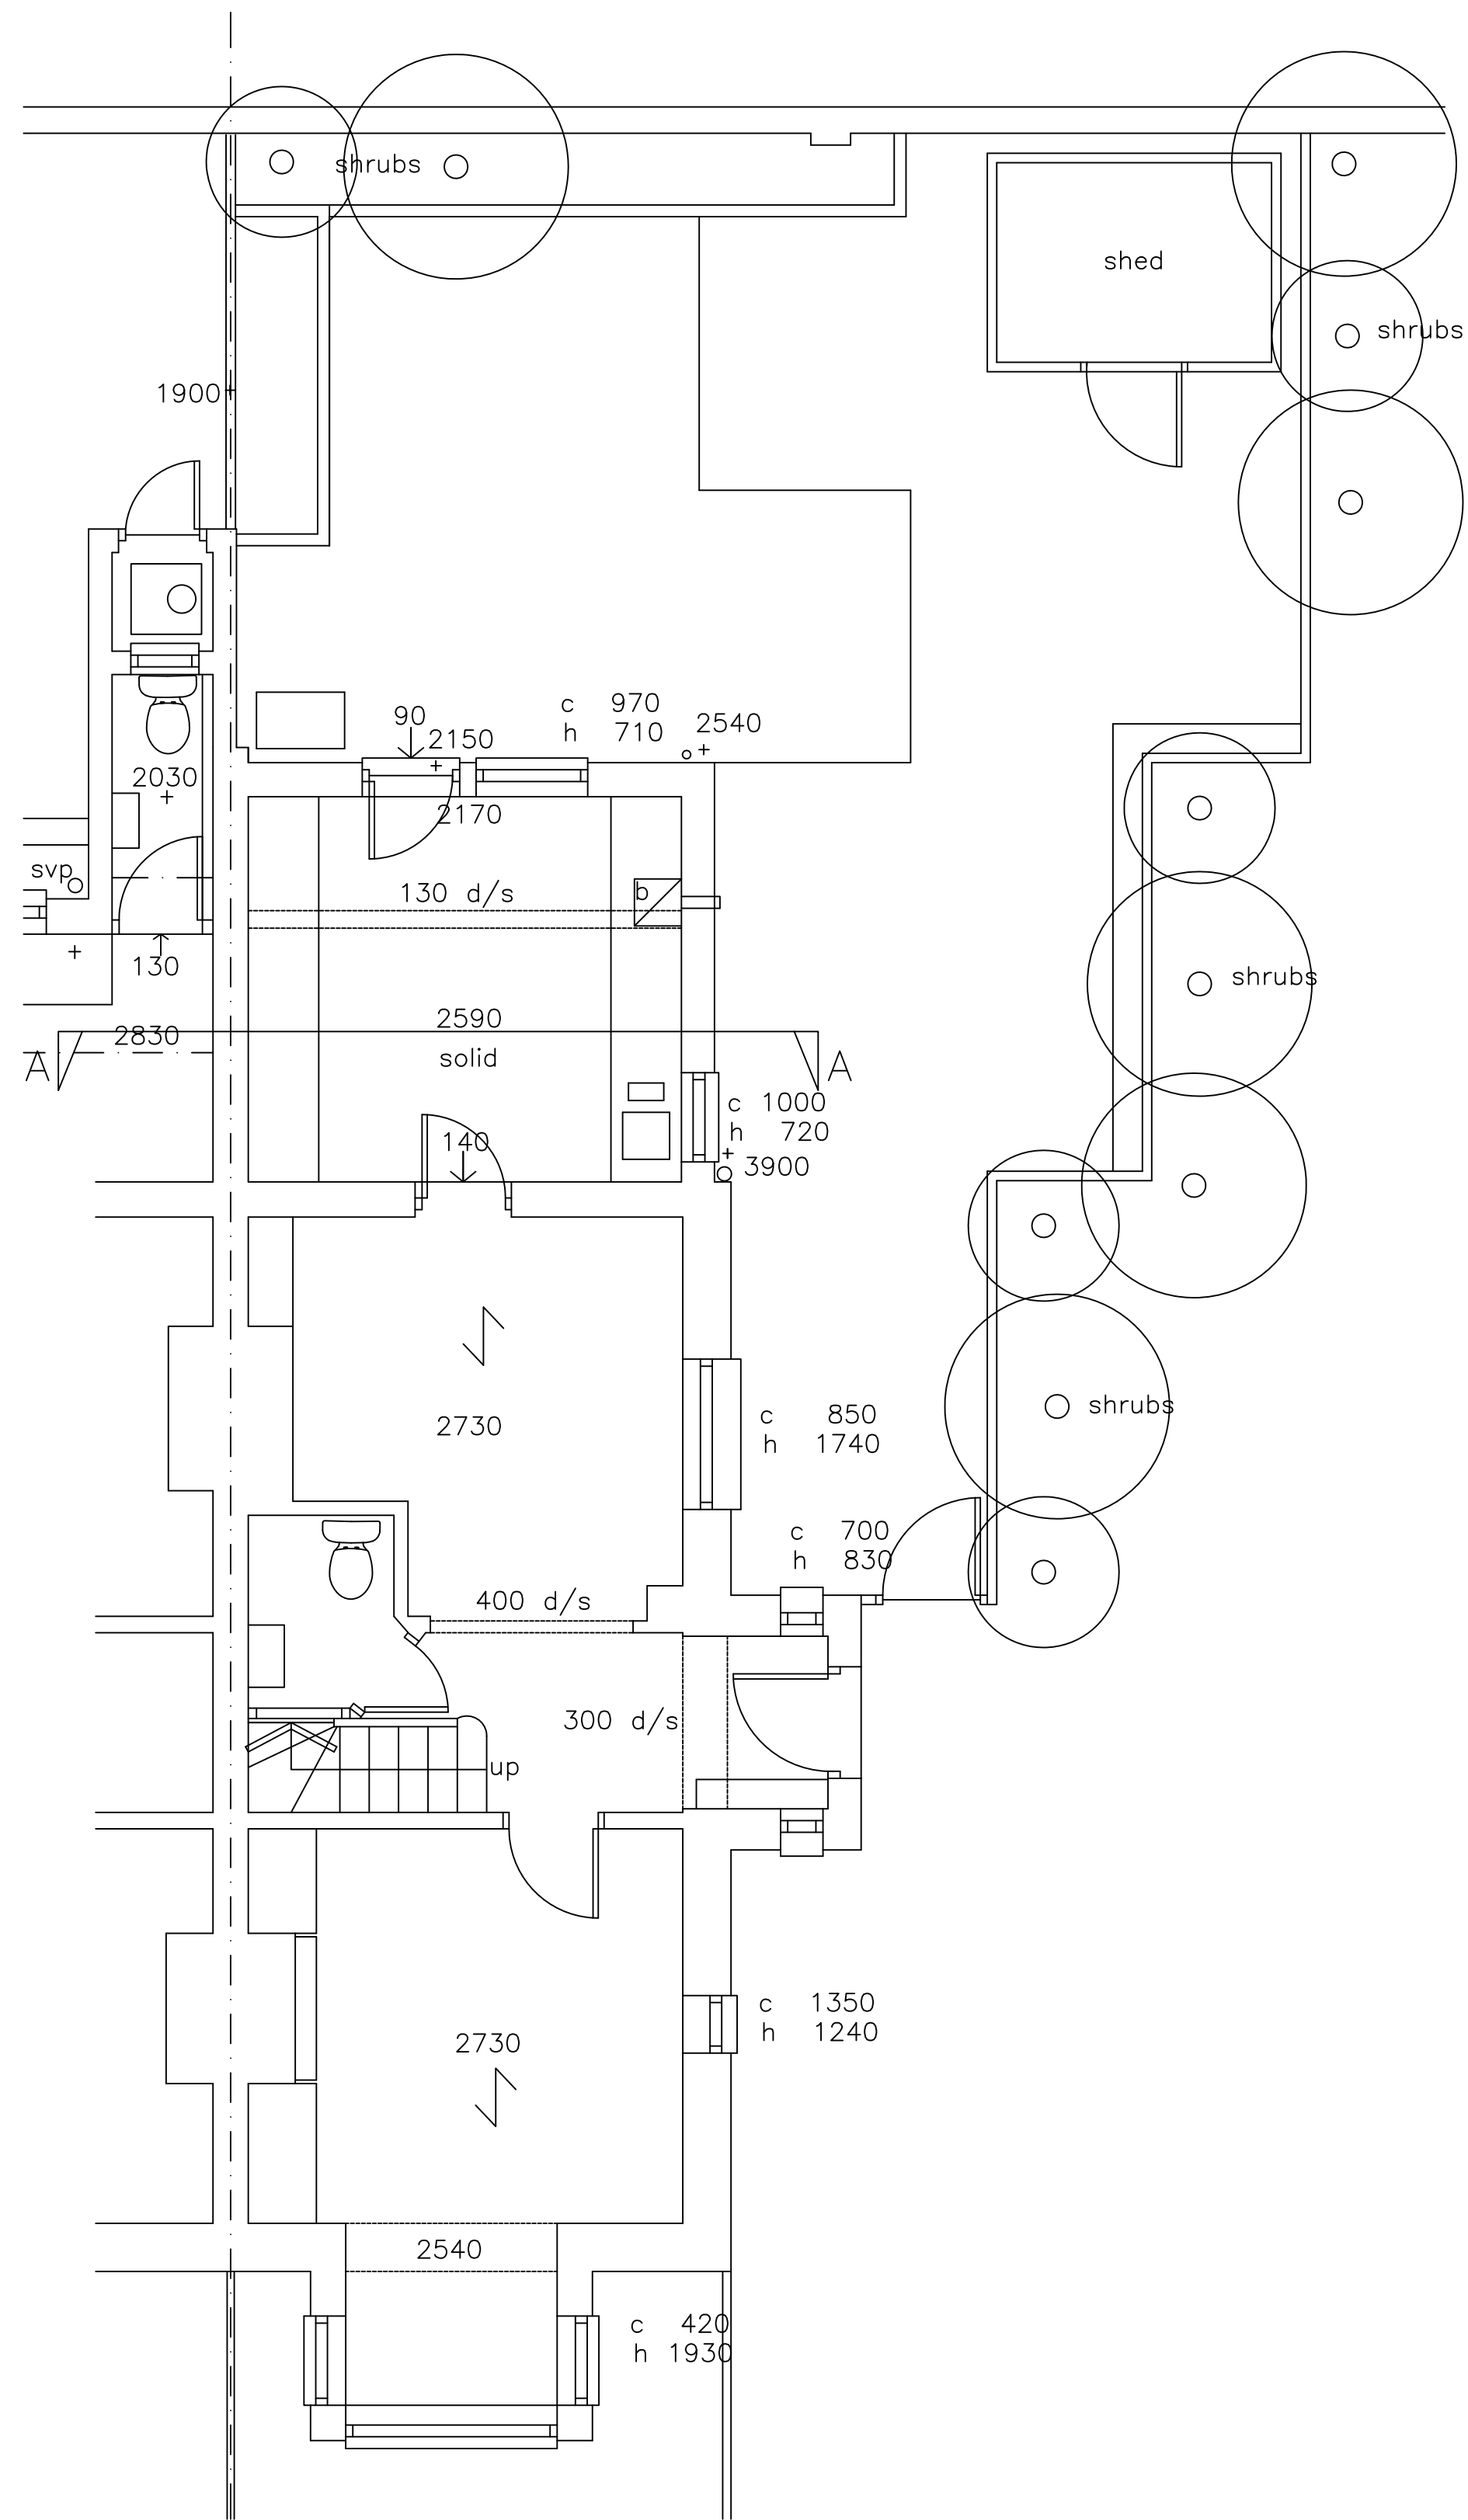

GROUND FLOOR PLAN

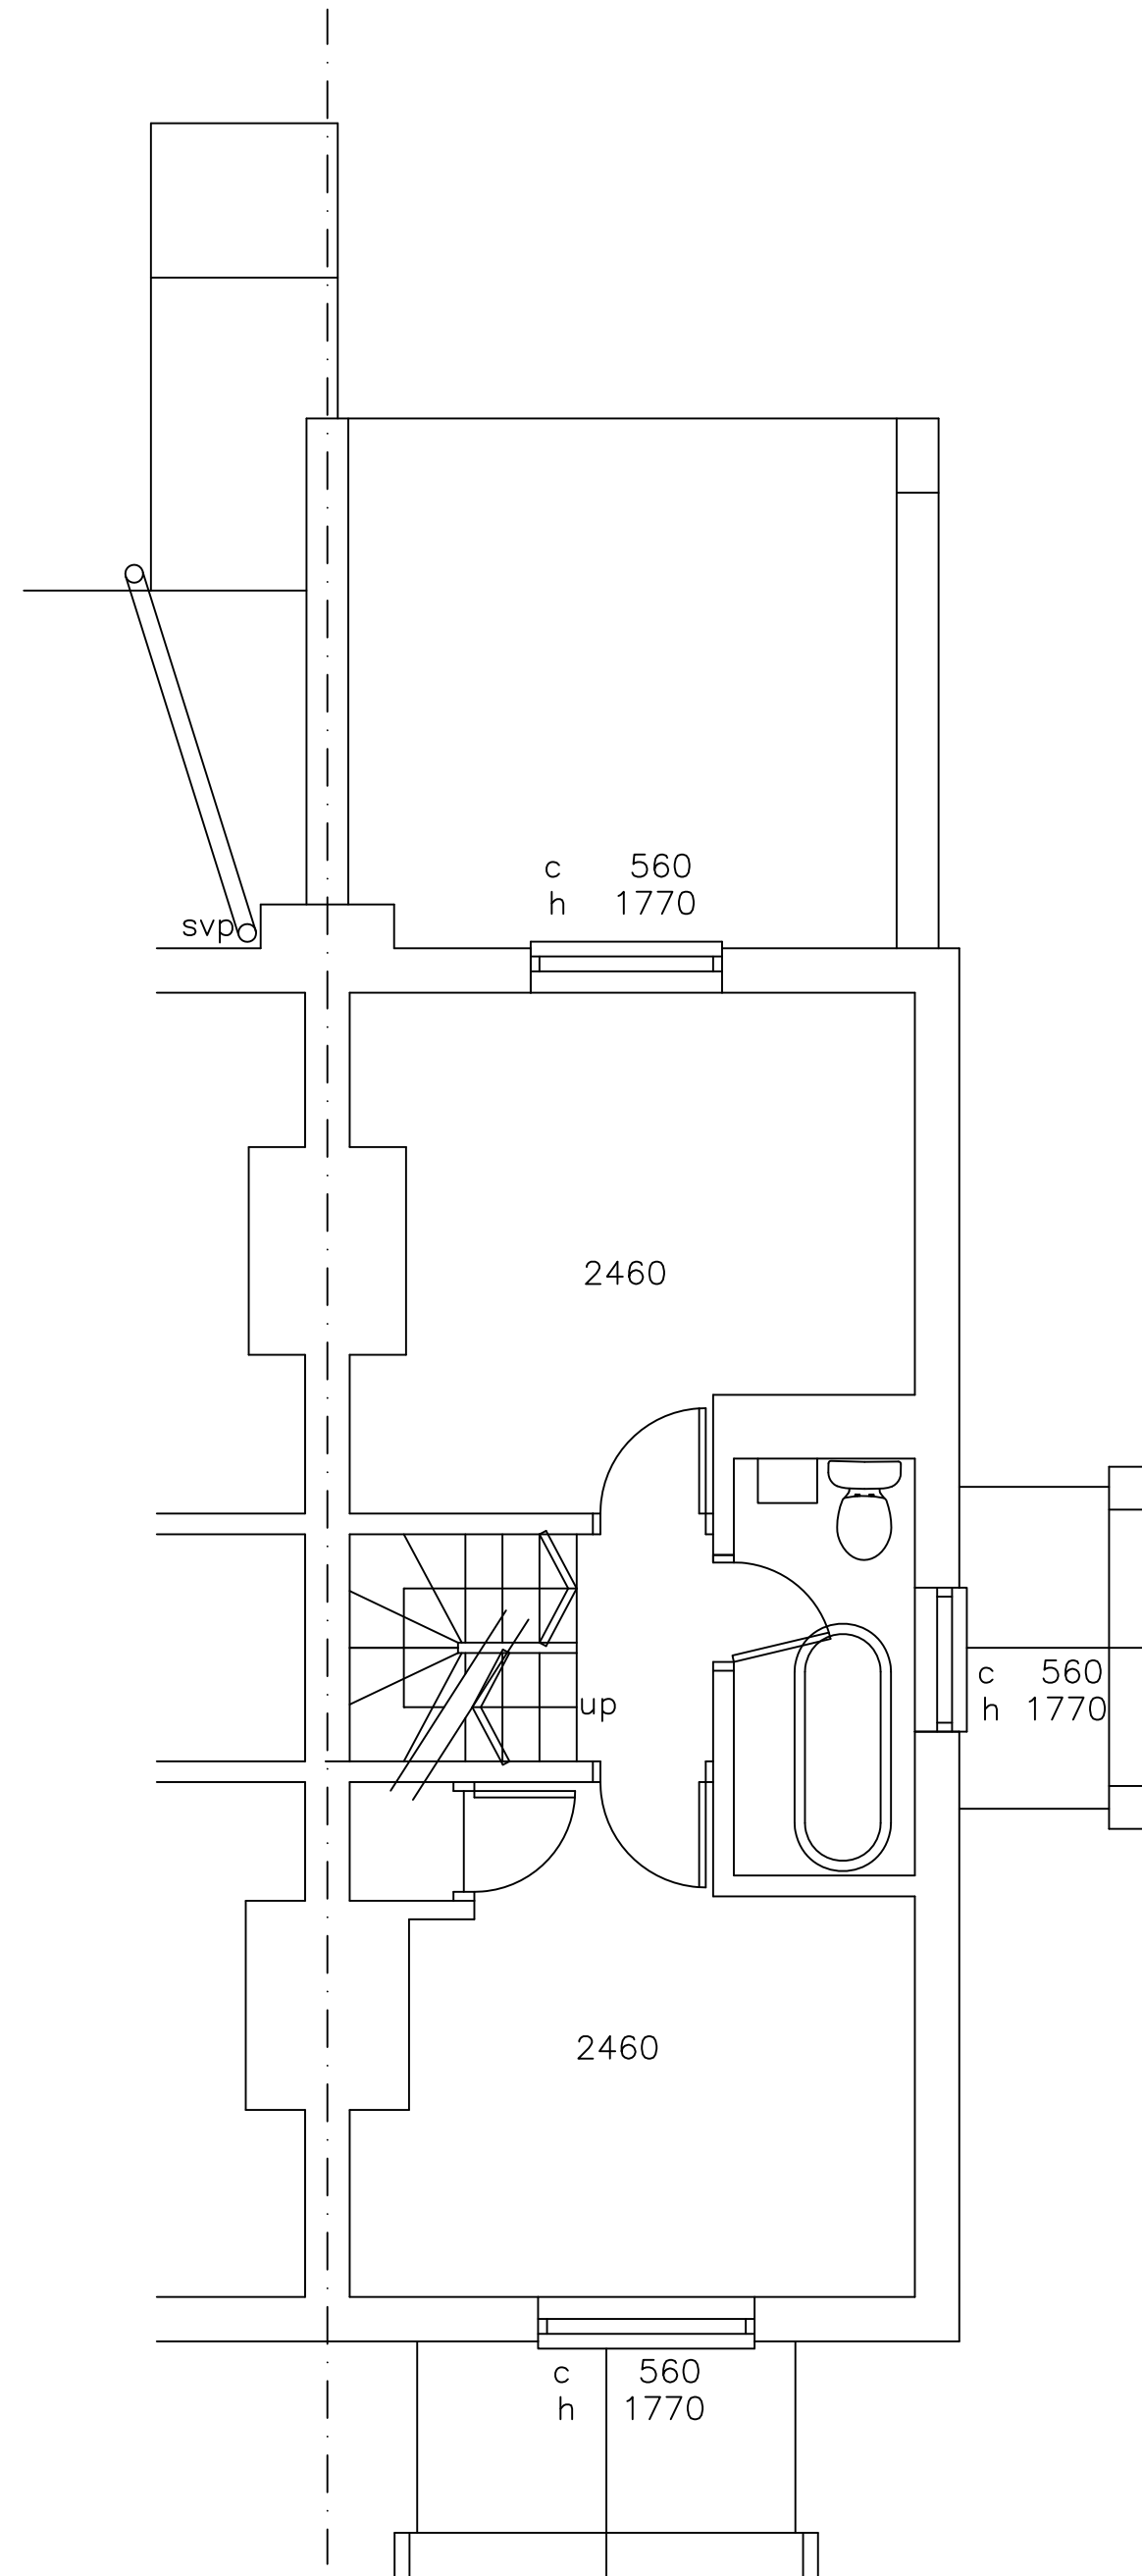

FIRST FLOOR PLAN

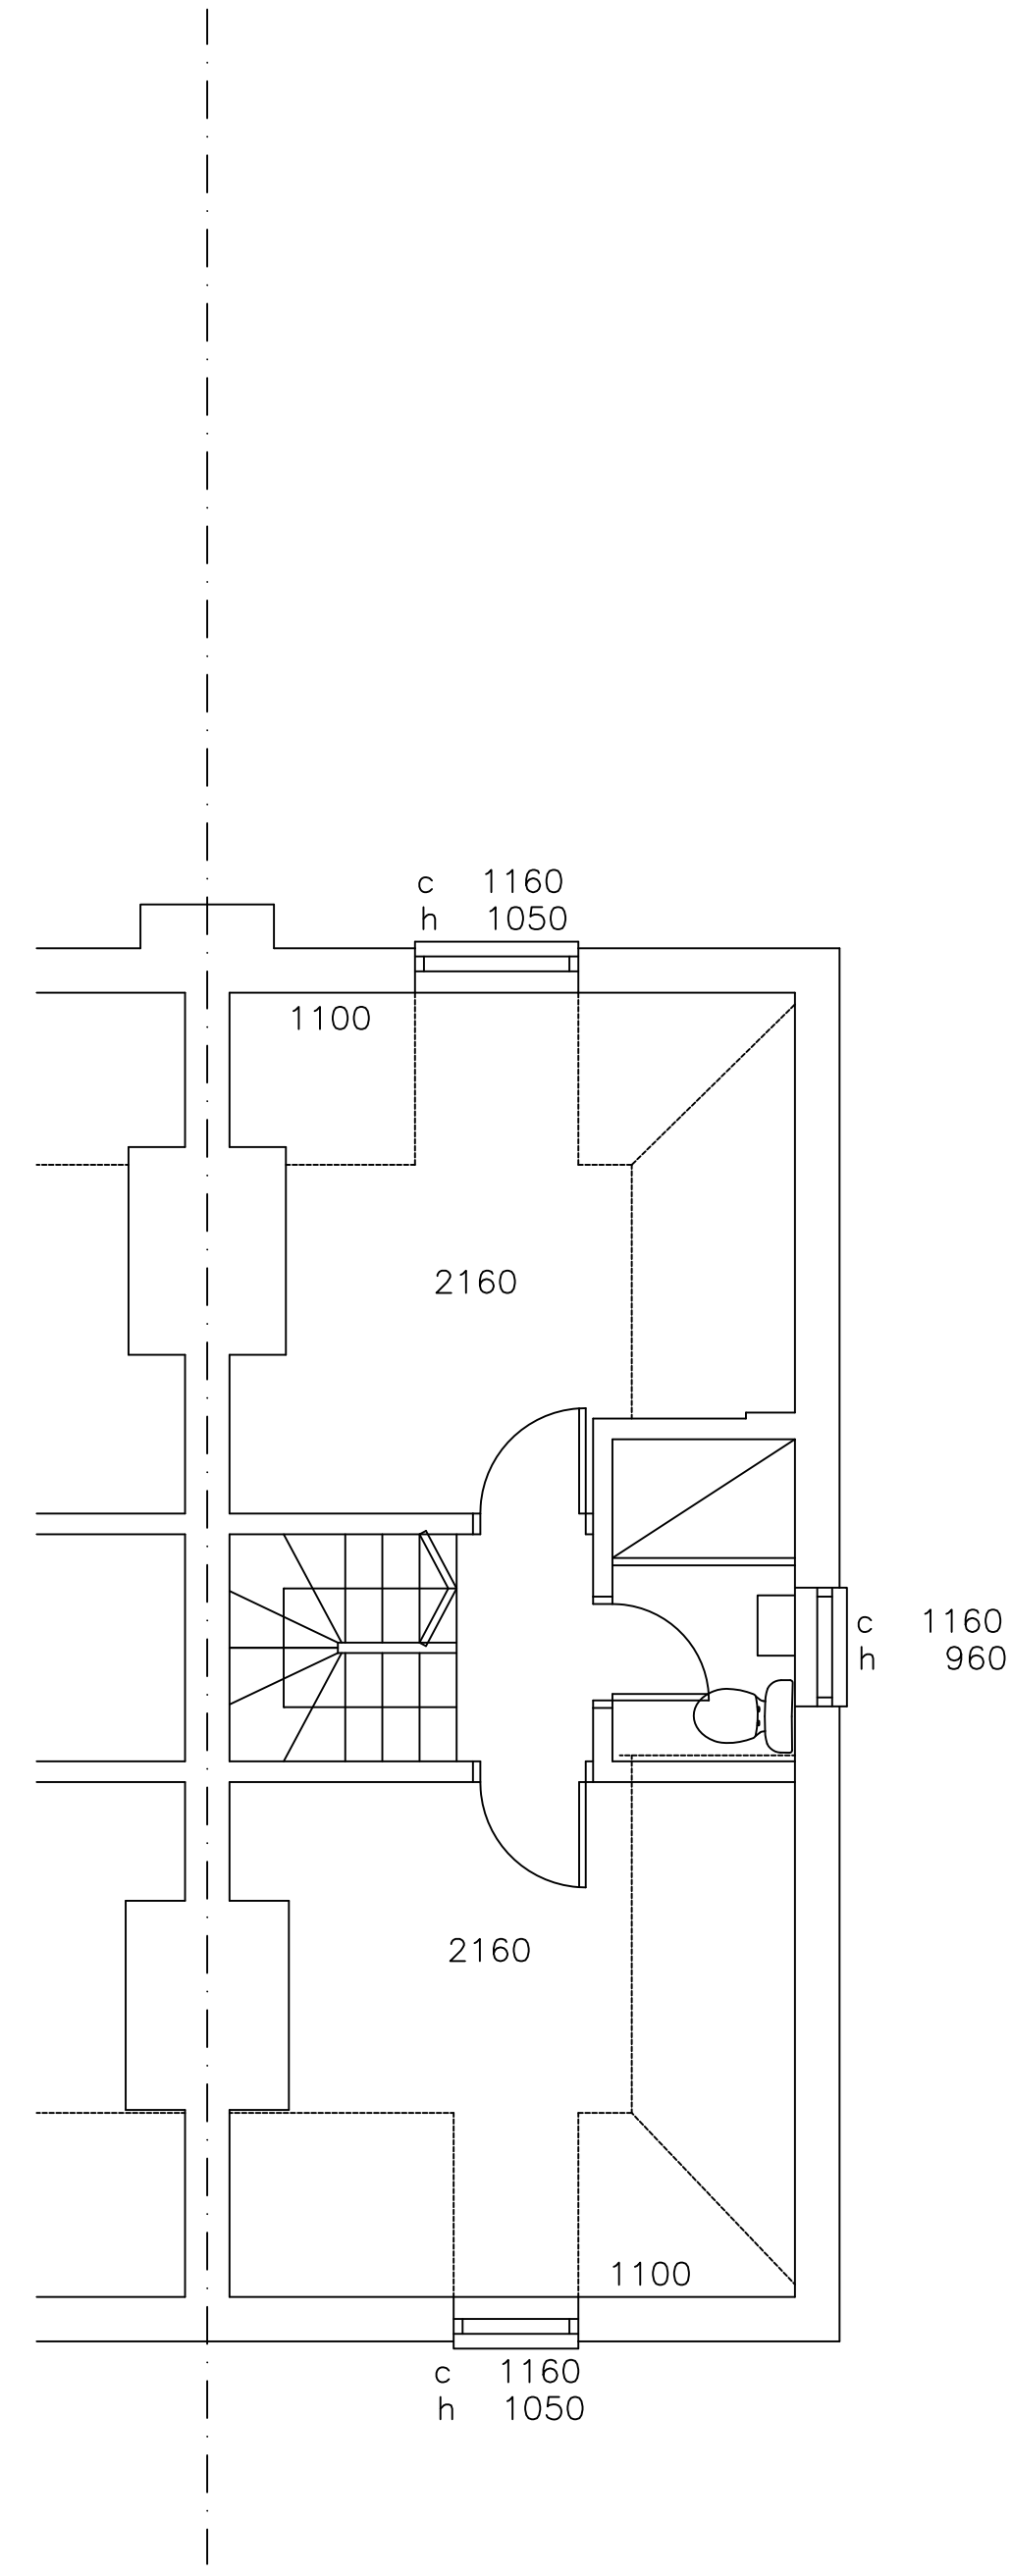

SECOND FLOOR PLAN