


BACK GARDEN

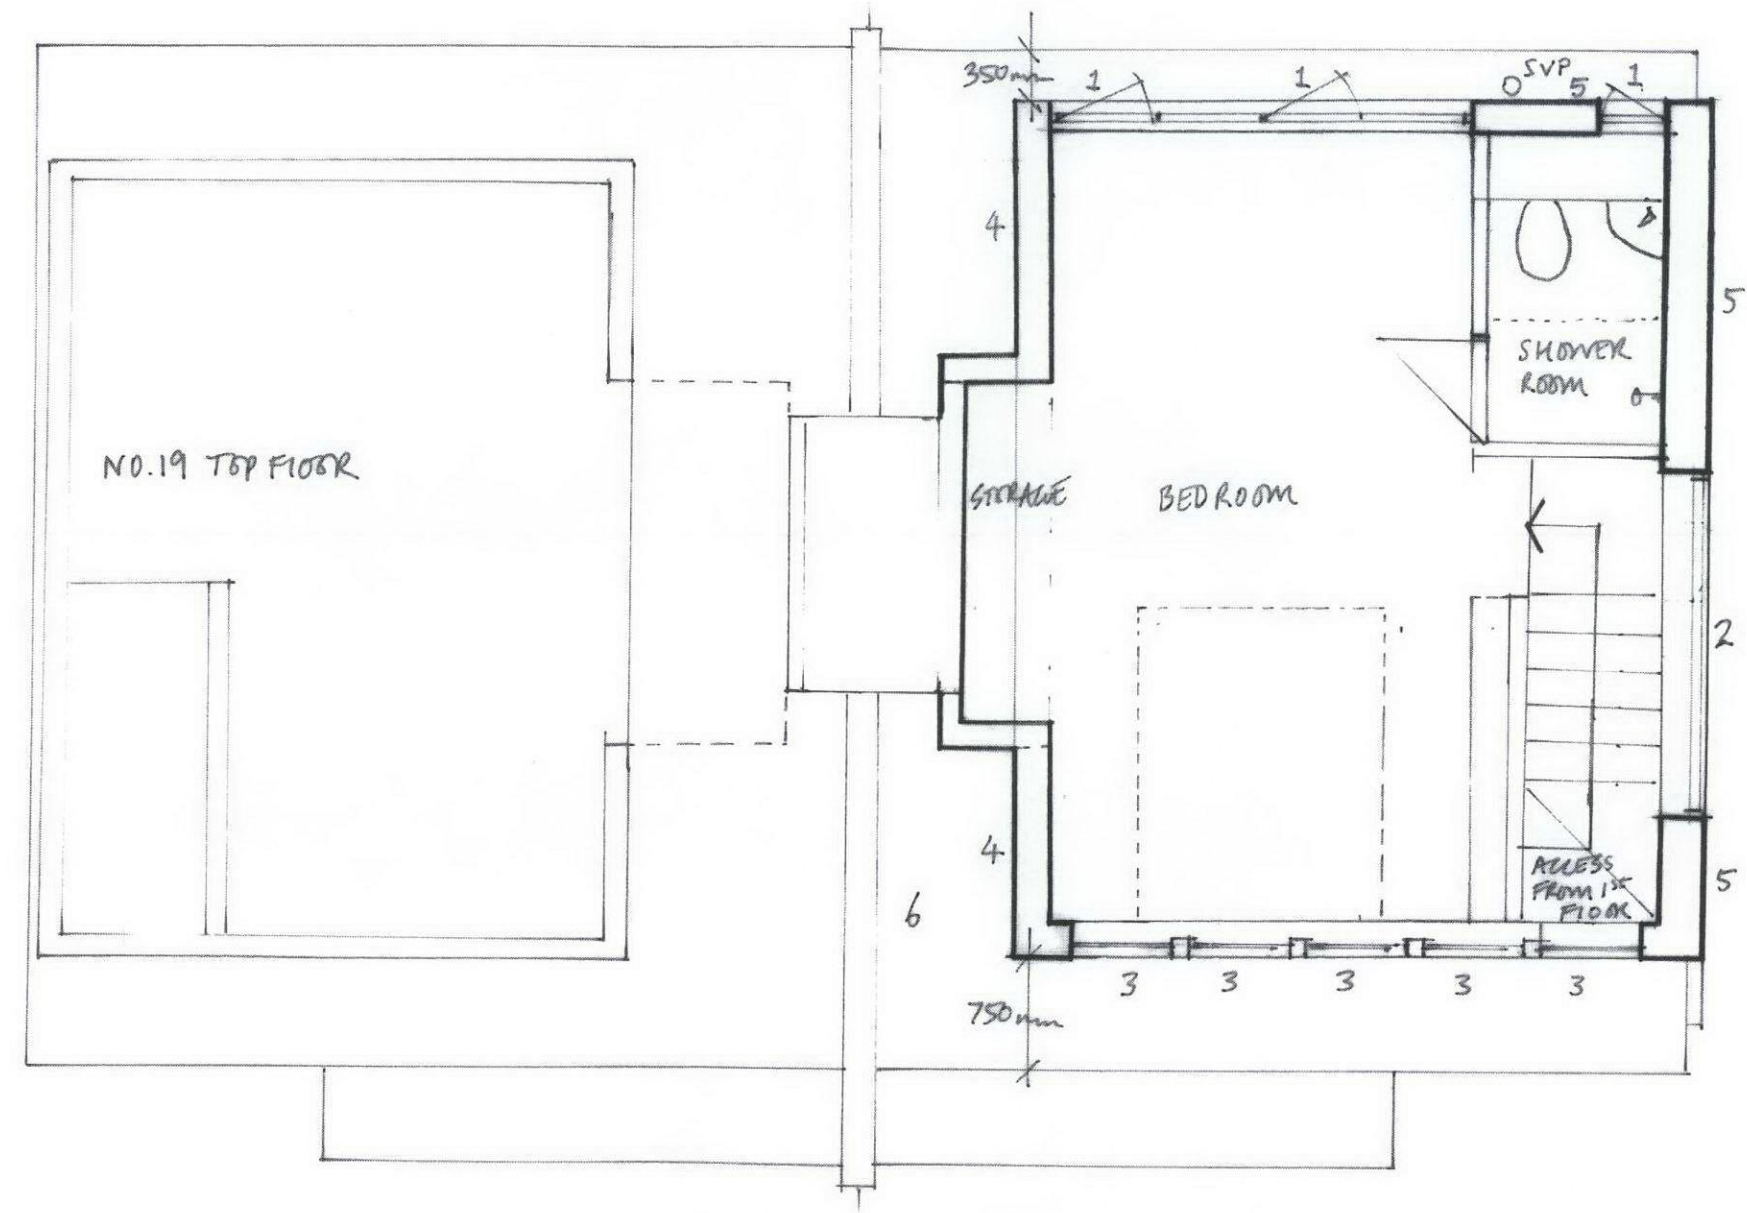

KEY

- 1 OPENING WINDOW
- 2 FIXED OBSCURED GLAZING
- 3 FIXED/OPENING ROOFLIGHTS
- 4 SLATE/ZINC FLASHING
- 5 PAINTED RENDER
- 6 EXISTING SLATE ROOF



21 LEIGHTON PLACE
 PROPOSED PLAN - 2ND FLOOR
 SCALE 1:50 @ A3
 10.02.2010
 DWG NO. 008