


BACK GARDEN

KEY

- 1 SLATE ROOF TILES
- 2 FLAT ROOF-FELT

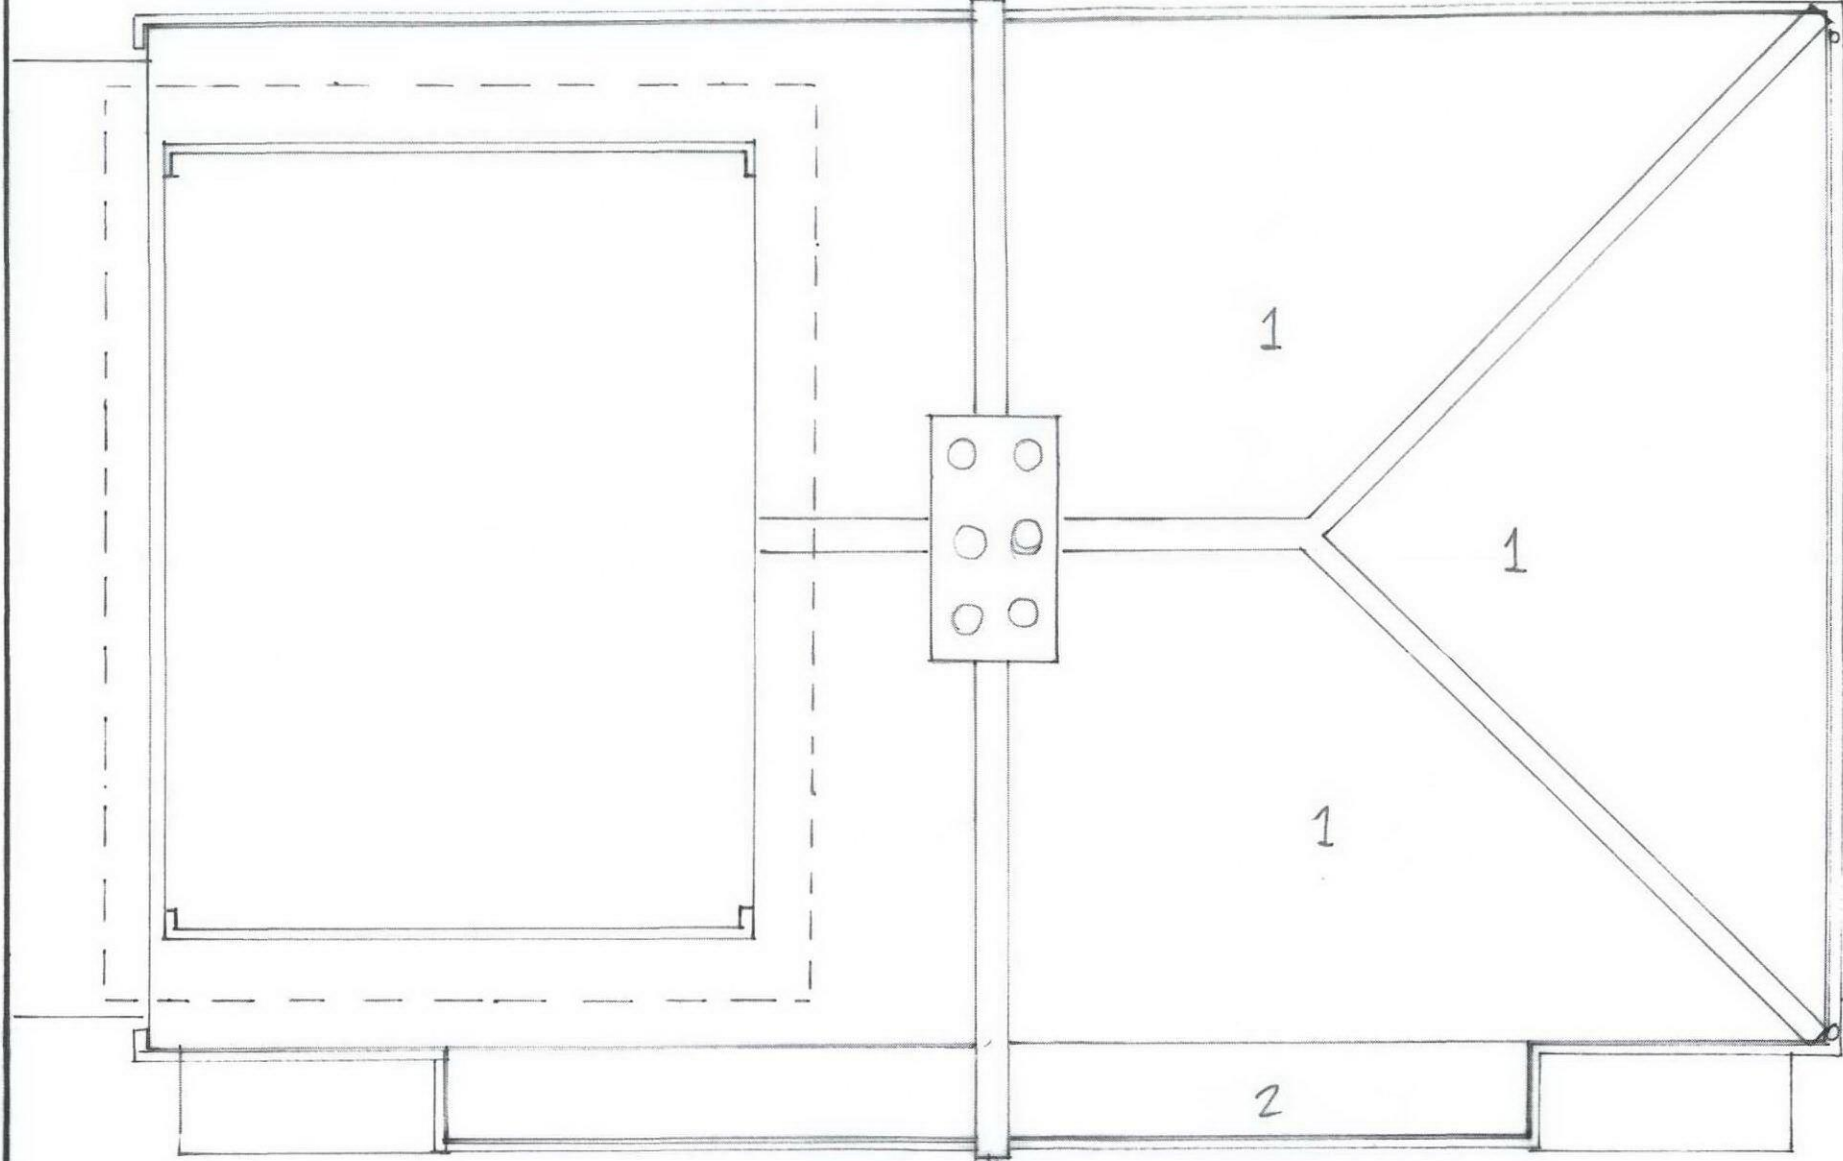

0 1 2 3 4 5 6 7 8 9 10m
10m SCALE

← 21 LETWINTON PLACE →

FRONT GARDEN.
(FRONT GARDEN OF NO. 22)

21 LETWINTON PLACE
EXISTING PLAN - ROOF
SCALE 1:50 @ A3
10.02.2010
DWA NO. 004