


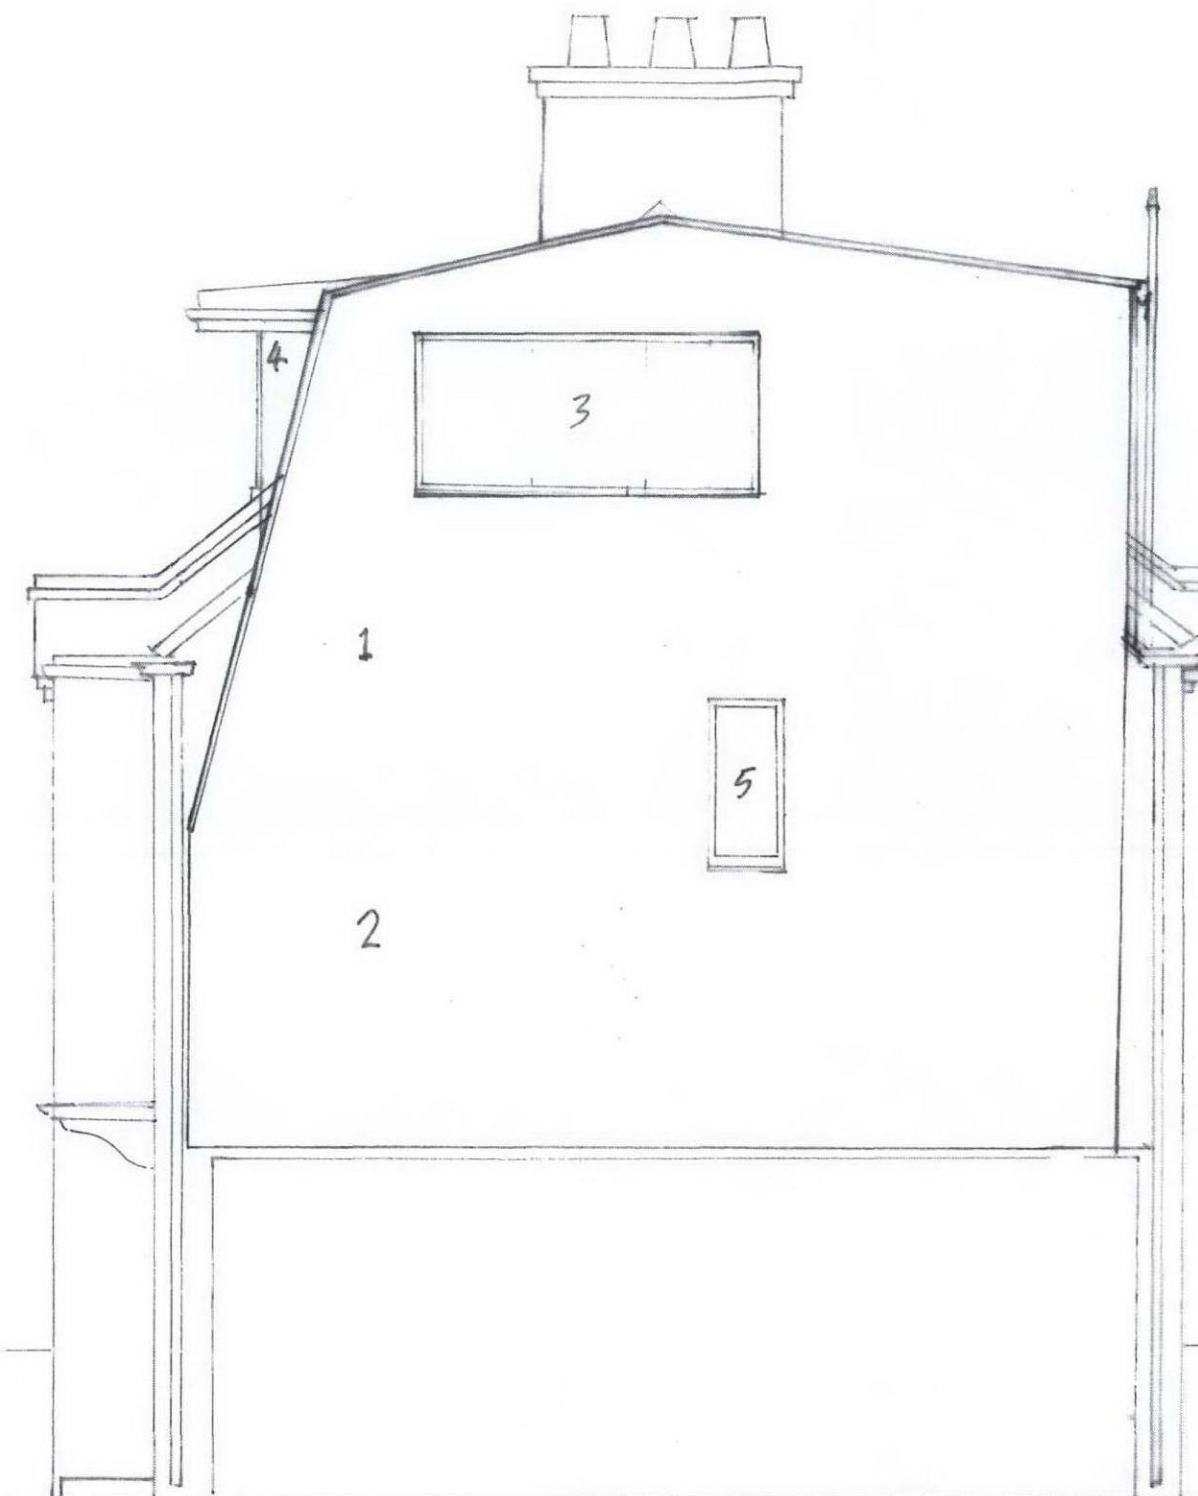

KEY

- 1 PAINTED RENDER
- 2 PAINTED RENDER ON INSULATION OVERCLADDING
- 3 FIXED OBSCURED GLAZING
- 4 LOFT EXTENSION - 19 LEIGHTON PLACE IN BACKGROUND
- 5 EXISTING WINDOW

NOTE:
INSULATION EXTENDED
TO COVER FLANK WALL
TO IMPROVE THE THERMAL
PROPERTIES OF THE HOUSE



0 1 2 3 4 5 6 7 8 9 10m
10m SCALE

21 LEIGHTON PLACE
PROPOSED SIDE ELEVATION
SCALE 1:50 @ A3
10.02.2010
DWG NO. 011