


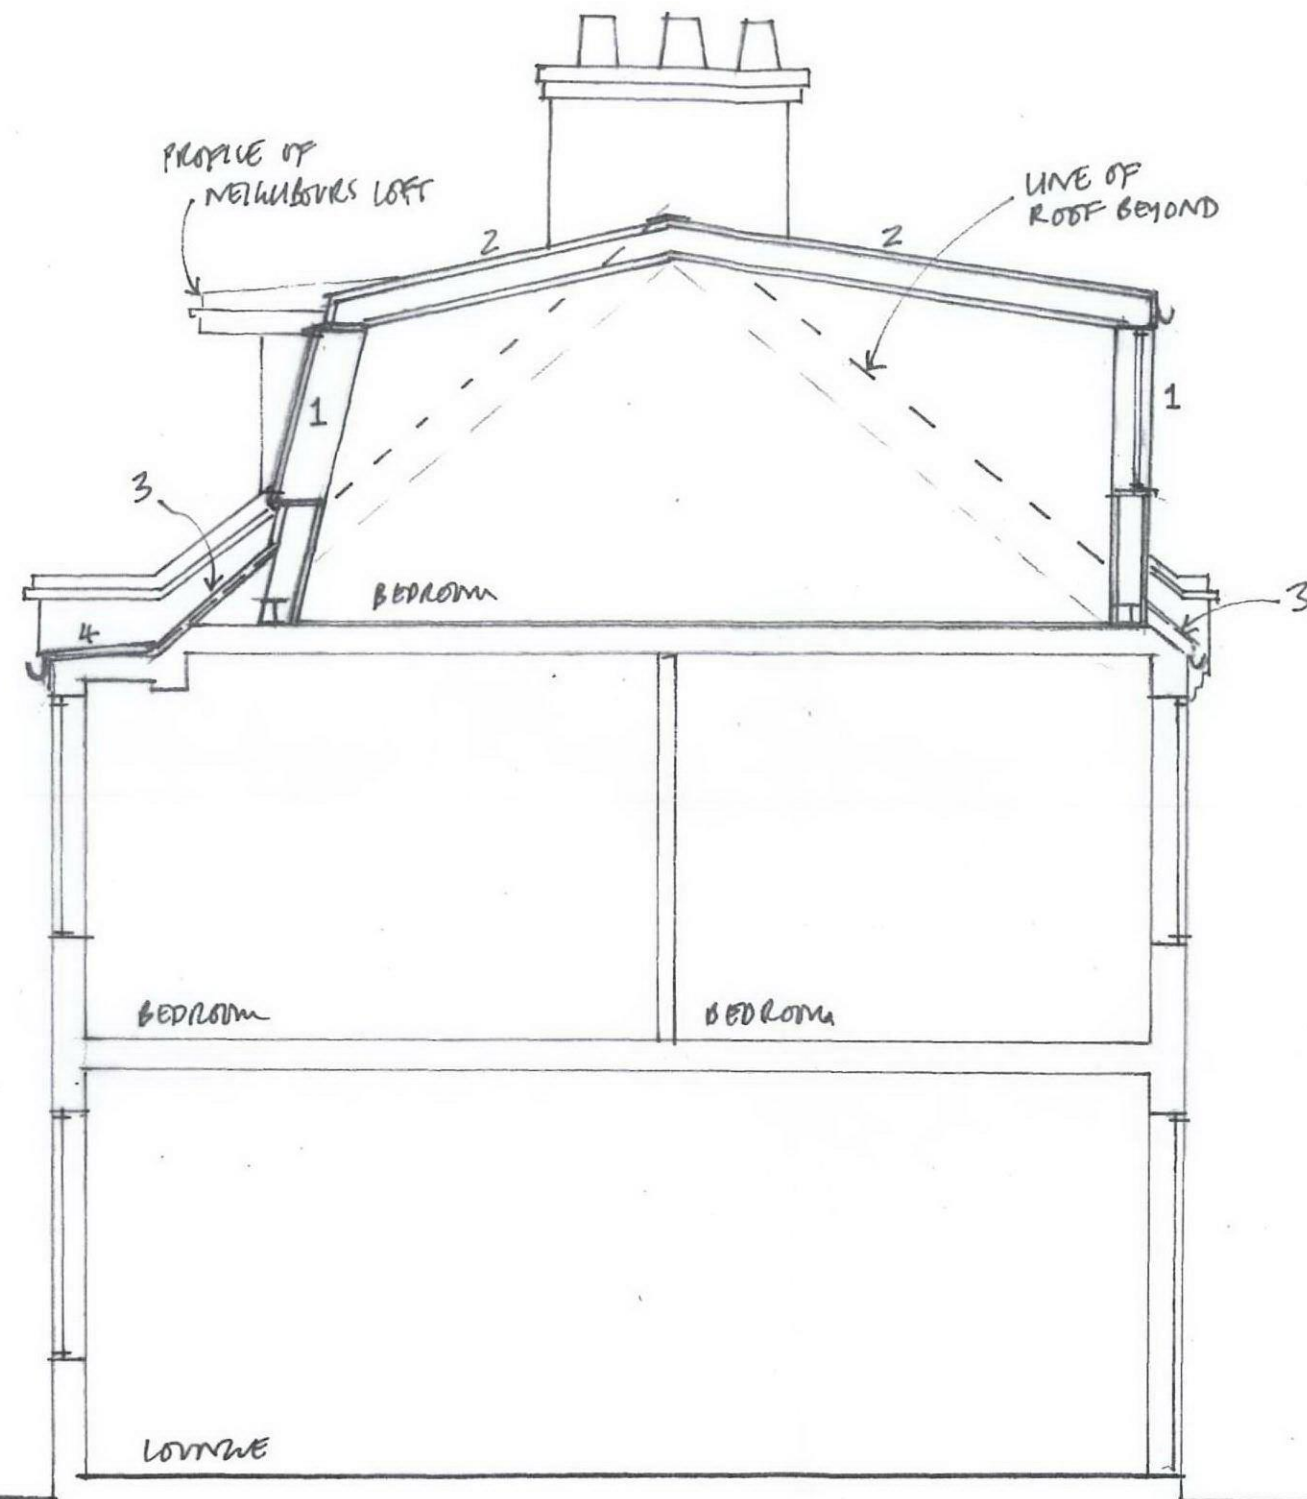


KEY

- 1 NEW WINDOWS
- 2 ZINC ROOF ON TIMBER STRUCTURE
- 3 EXISTING TILING
- 4 EXISTING FLAT ROOF

(NO HIGHWAY)

FRONT GARDEN

BACK GARDEN

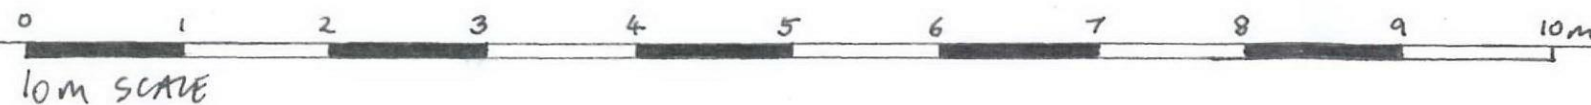

PROPOSED SECTION B-F
21 LEIGHTON PLACE
SCALE 1:50 @ A3

05.03.2010

DWG NO. 015