


**KEY**

- 1 NEW WINDOWS
- 2 ZINC ROOF ON TIMBER STRUCTURE
- 3 EXISTING TILING
- 4 EXISTING CHIMNEY

(NO HIGHWAY)

FRONT GARDEN

BACK GARDEN

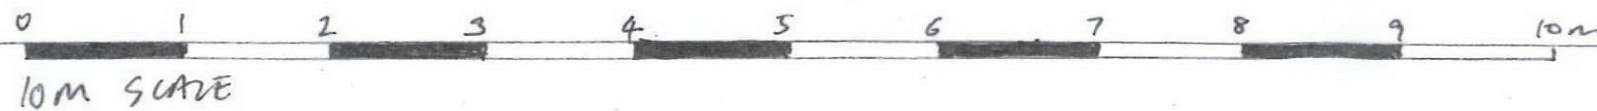

PROPOSED SECTION A-A  
 21 LELWATON PLACE  
 SCALE 1:50 @ A3  
 05.03.2010  
 DWG NO. 015