



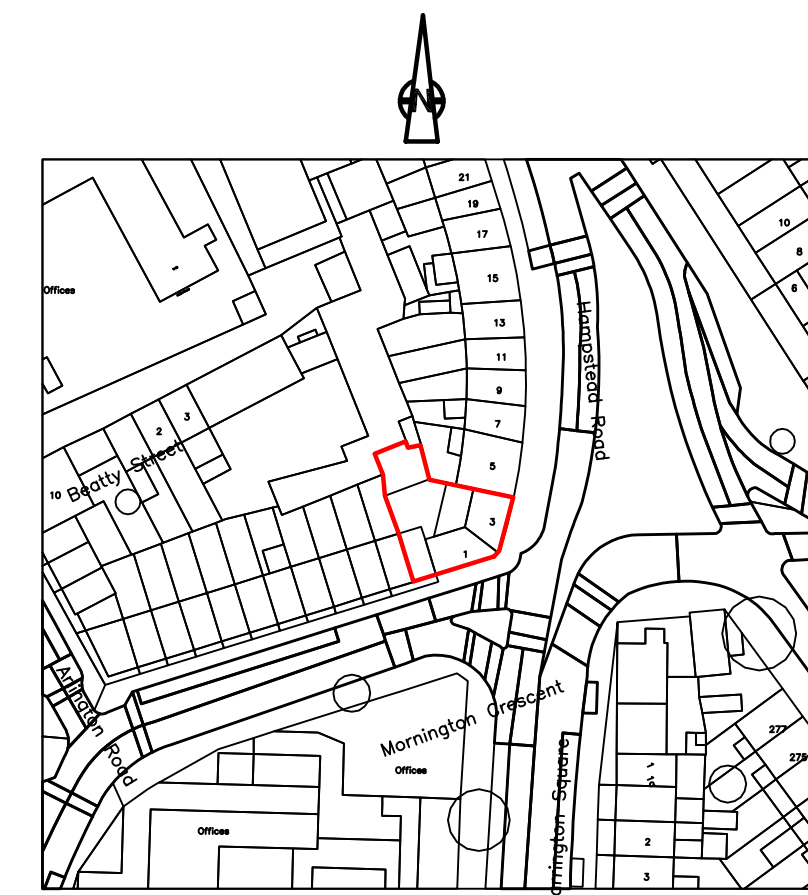

ORDNANCE SURVEY PLAN
SCALE 1:1250

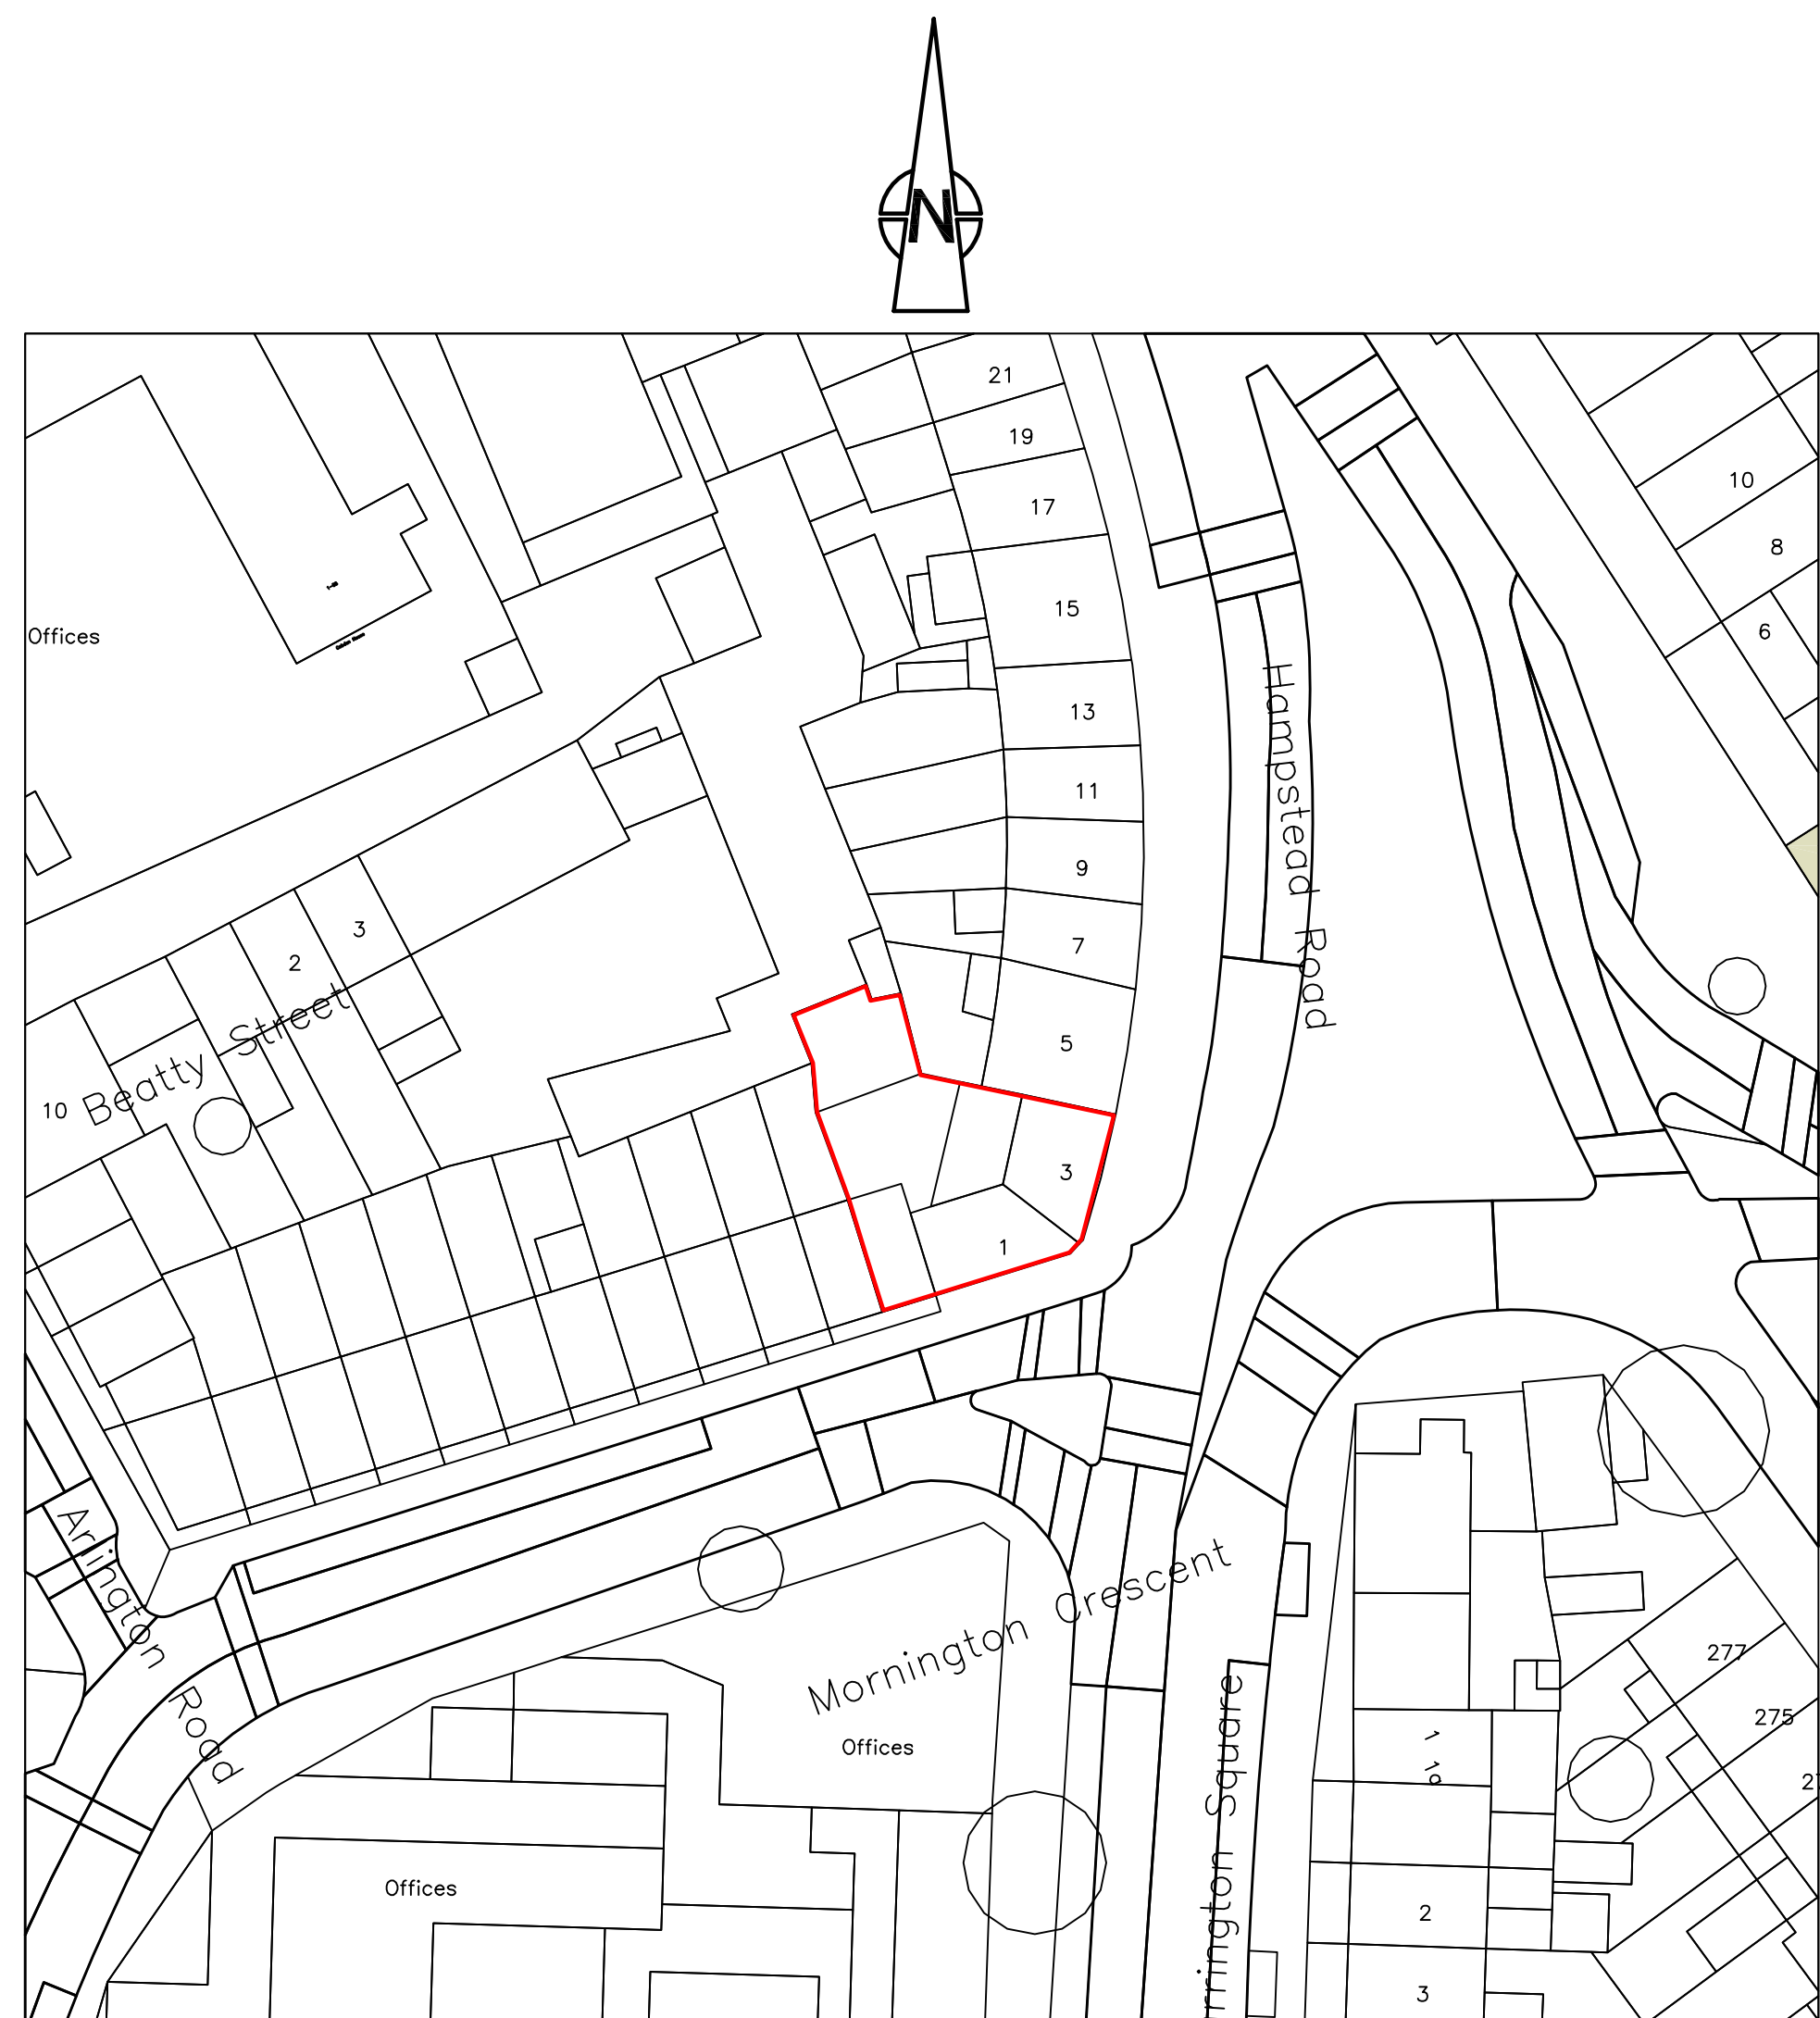

(c) UKMap Copyright. The GeoInformation Group 2010 Licence No. LANDMLON100003121118

EXISTING BLOCK PLAN
SCALE 1:500

Notes :

Project: THE CRESCENT
1 CAMDEN HIGH STREET
MORNINGTON CRESCENT
LONDON NW1 7JE

Description:

EXISTING BLOCK PLAN
& OS MAP

Drawing not to be scaled. Dimensions indicated must be checked on site before manufacture by contractor, any discrepancy should be reported immediately.

DRN.	TAM	DRG. No.	2346/03					
SCALE	1:500/1:1250	REV.						
DATE	8.03.10							

PEMBROOK
Design & Management

Summit House, Horsecroft Road,
The Pinnacles, Harlow, Essex. CM19 5BN
Tel: 01279 433888. Fax: 01279 433889
E-Mail: pembrook@pembrook.co.uk
Website: www.pembrook.co.uk

ERROR: syntaxerror
OFFENDING COMMAND: --nostringval--

STACK:

/Title
()
/Subject
(D:20100308115449+00'00')
/ModDate
()
/Keywords
(PDFCreator Version 0.9.5)
/Creator
(D:20100308115449+00'00')
/CreationDate
(NEIL ROUSE)
/Author
-mark-