




Image 4 existing entrance elevation

Proposed u-pvc replacement windows and doors. All to match existing openings and pan format and configuration of existing block

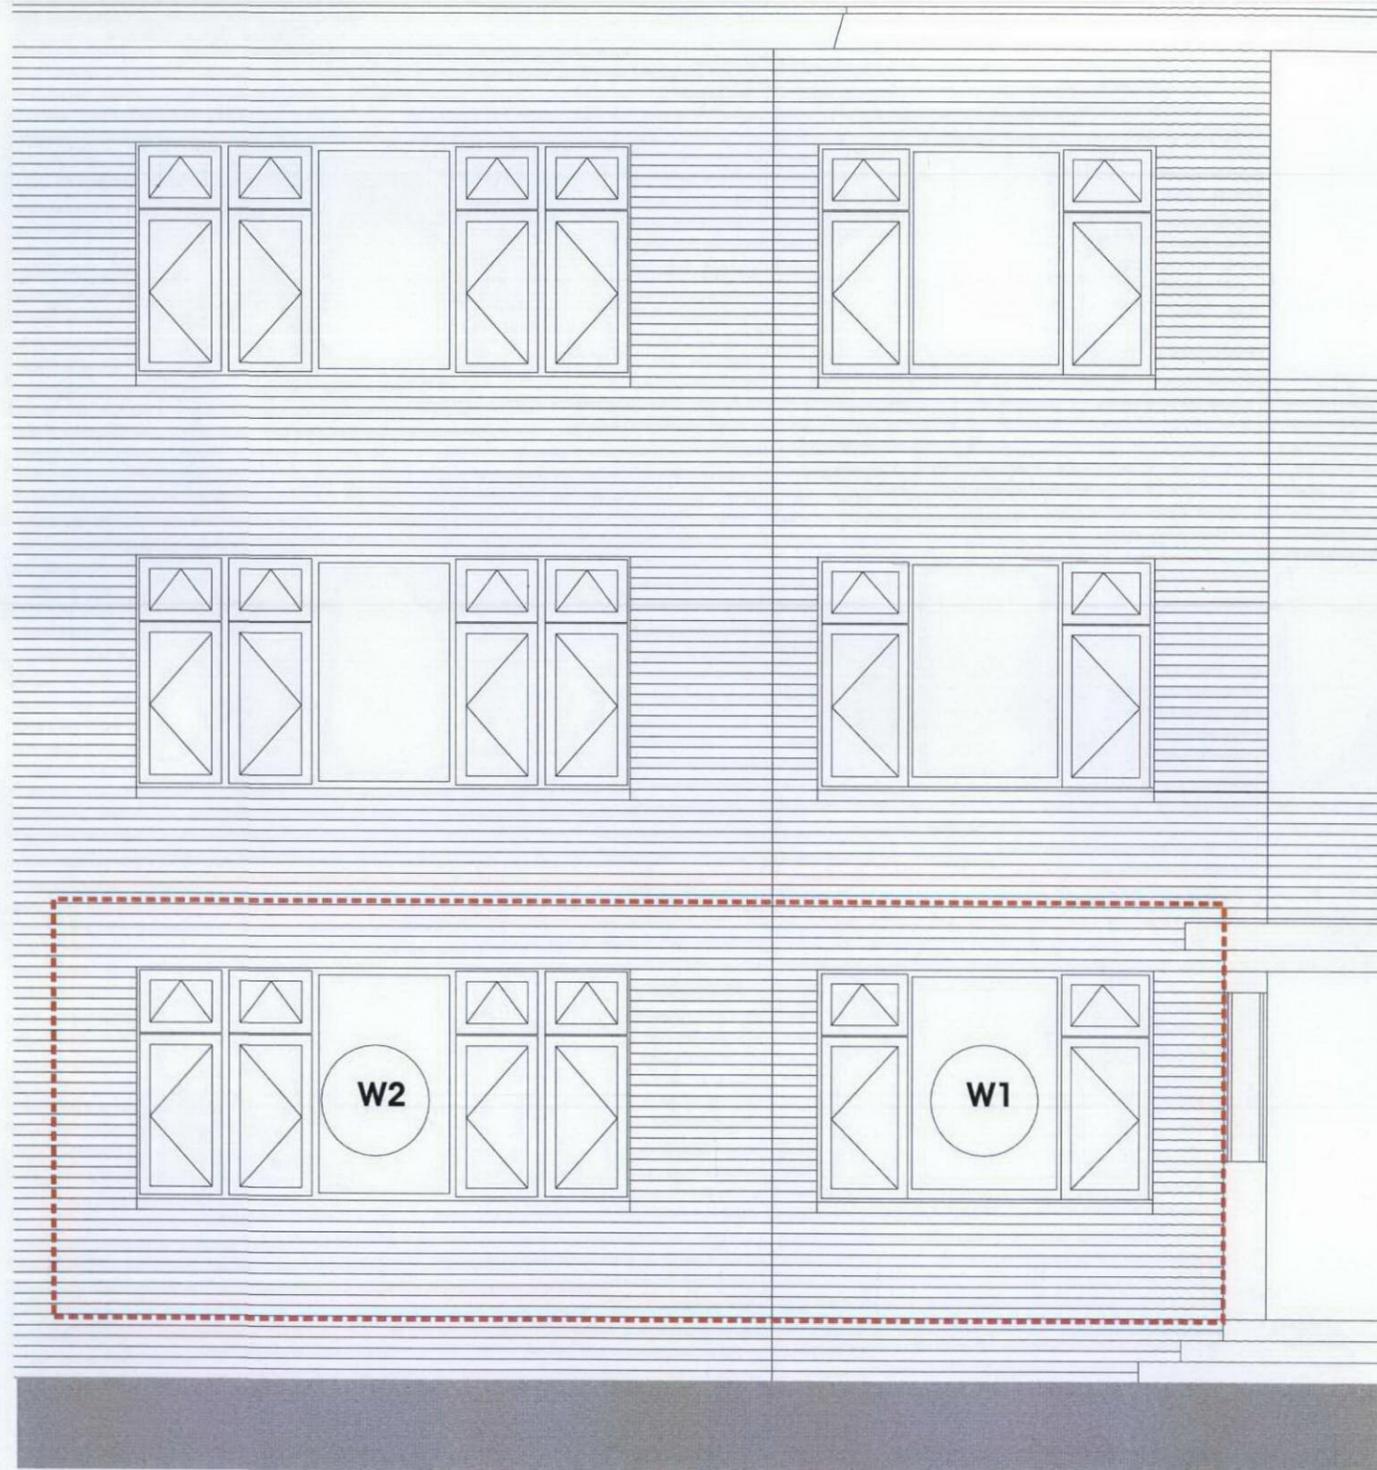

Proposed new u-pvc replacement windows matching existing format@1:50 scale

LESTER BENNETT
Chartered designer
Church Farm House, Back Lane, Nazeing, Essex, EN92DD
Mobile 07768840706
A member of the chartered society of designers

PROJECT
Planning application submitted on behalf of AUROFIN INT LTD
for replacement windows and doors to No. 10 Avenue Close, NW8

DRAWING TITLE
Proposed entrance elevation
FEBRUARY 2010

DRWG No. AVC/003