



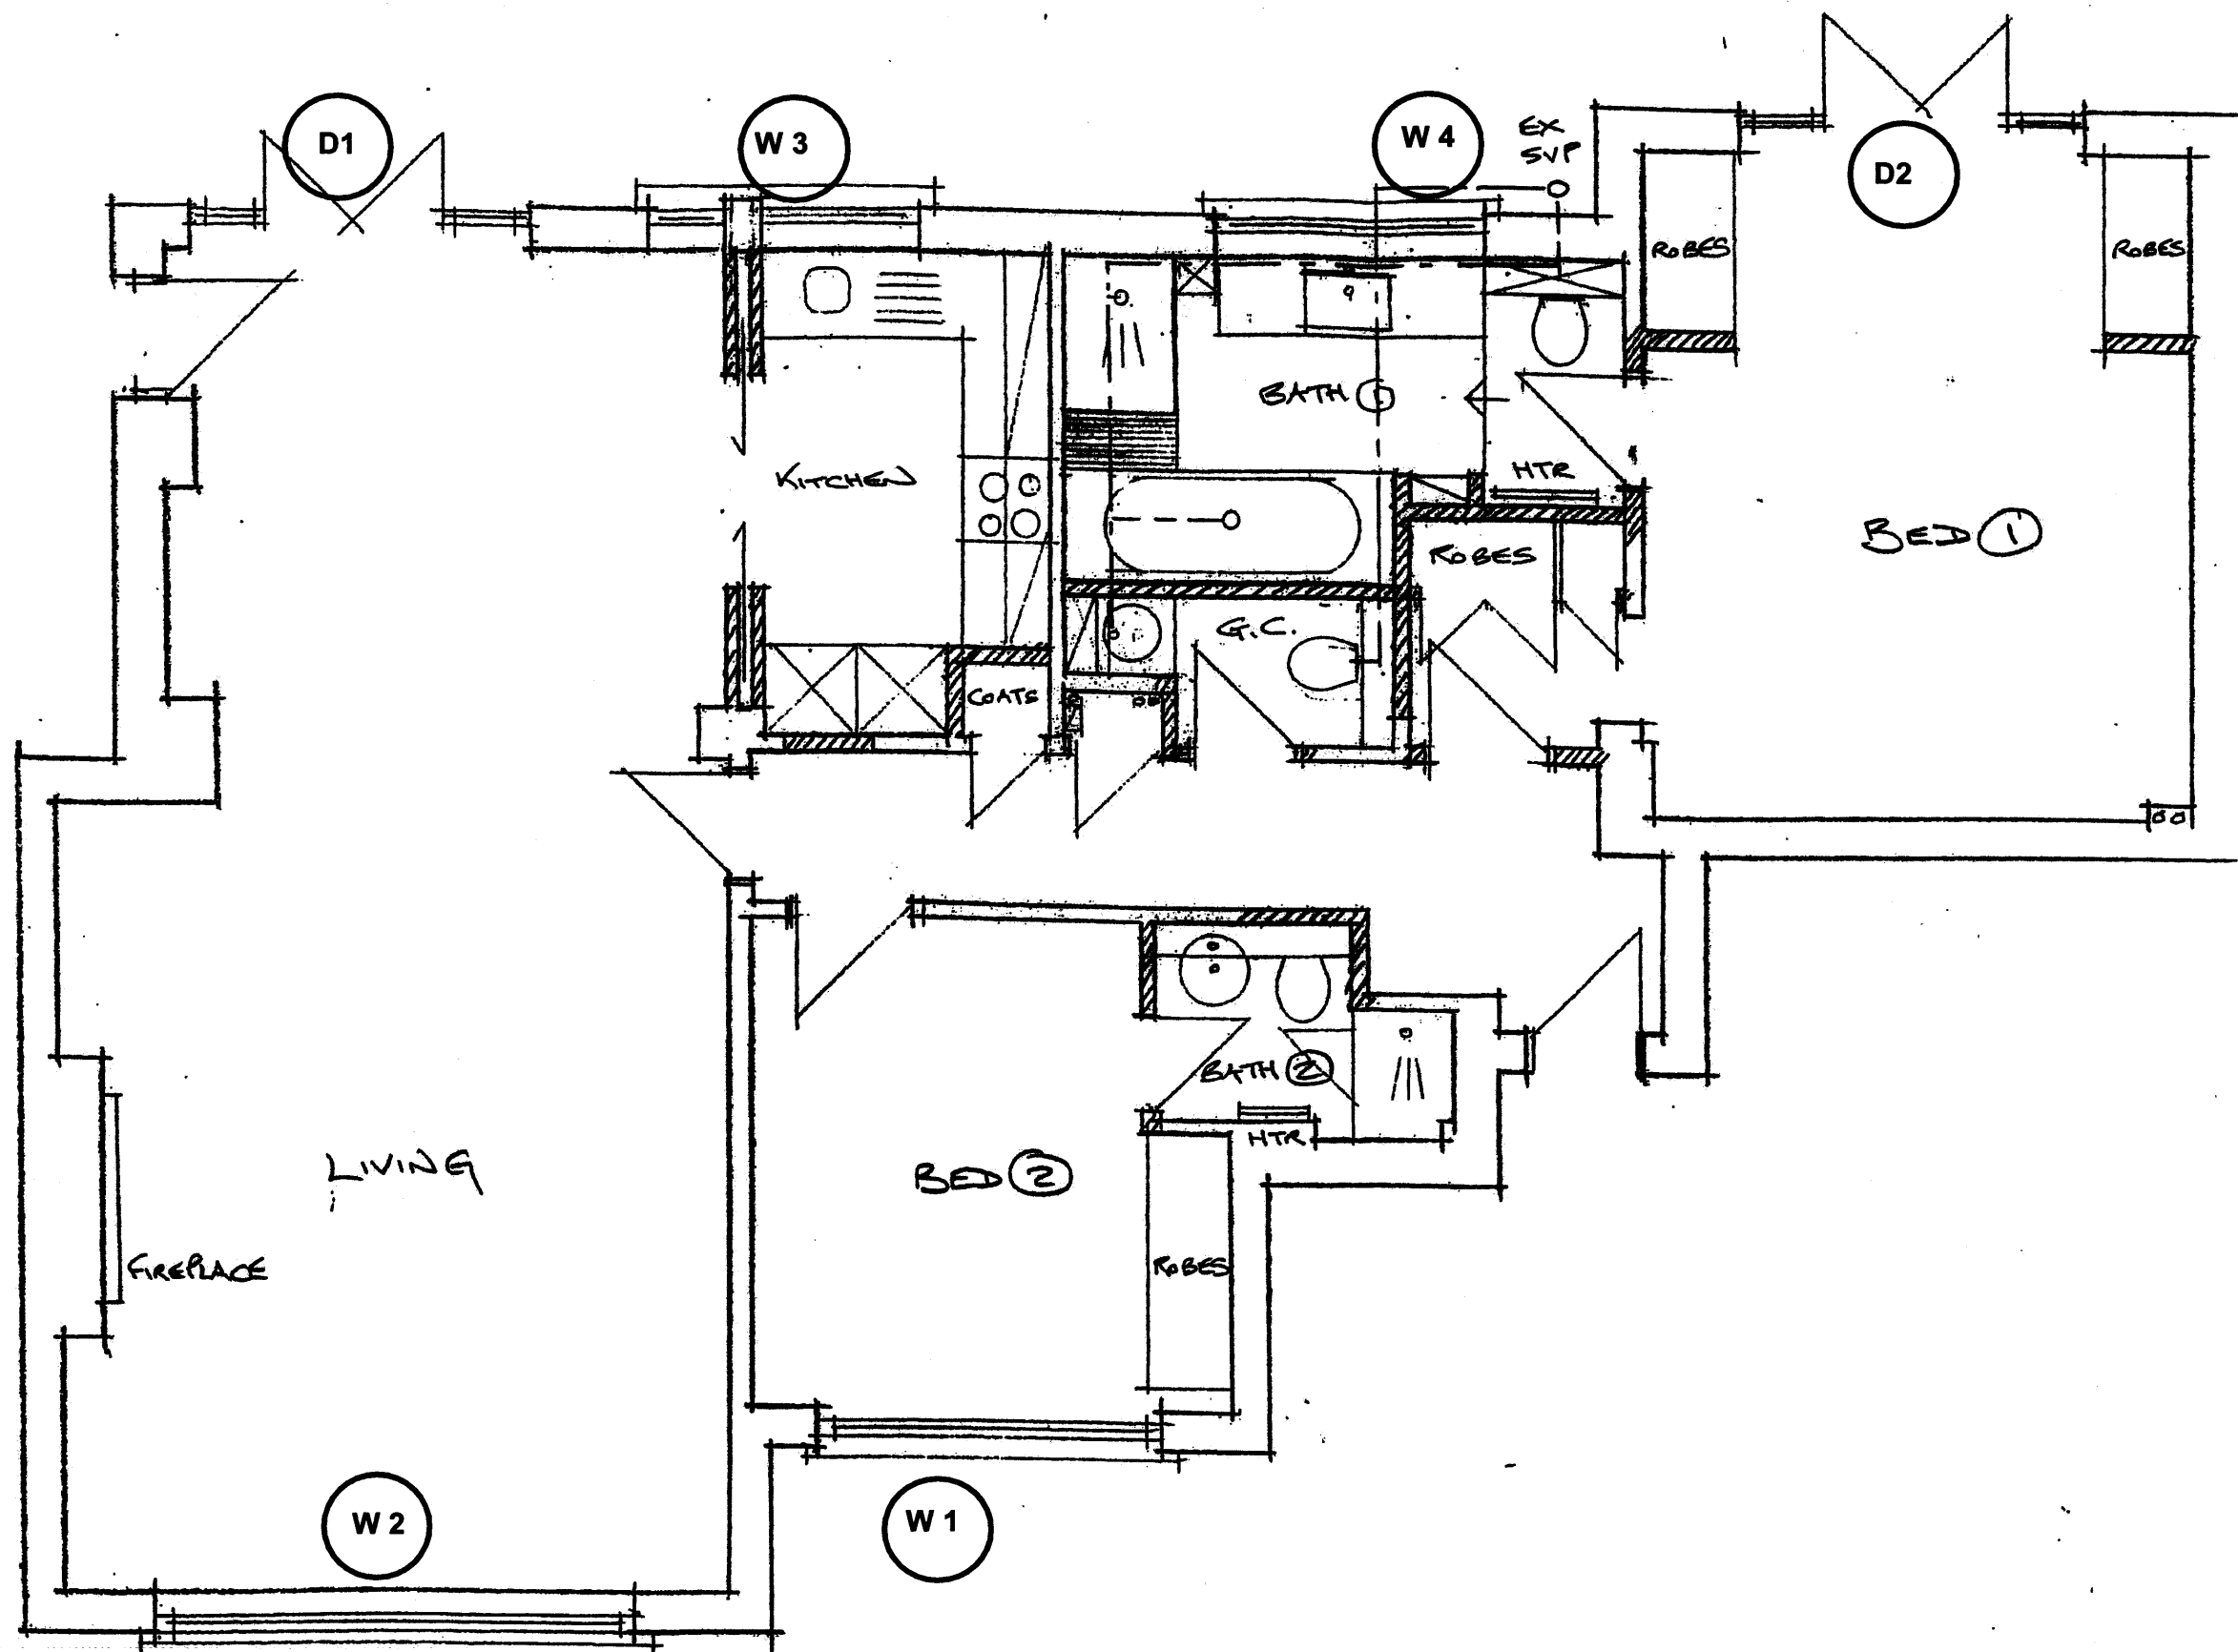

NOTES

1. All dimensions and levels to be checked on site by contractor prior to preparation of shop drawings and commencement of work on site.
2. Dimensions must not be scaled from this drawing.
3. This drawing and the copyright and patents therein are the Designer's property and may not be used or reproduced without consent.
4. This drawing is to be read in conjunction with all relevant consultant's and/or specialist's drawings/documents and any discrepancies or variations are to be notified to the Designer before the affected work commences.
5. All works are to be to the satisfaction of local and Statutory Authorities and in accordance with current Building Regulations and Codes of Practice.

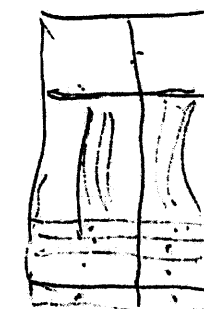

E & O.E

CLIENT

AUROFIN INT LTD

PROJECT ADDRESS

10 AVENUE CLOSE

NW8

DRAWING TITLE

PLANAS PROPOSED

DRAWN BY	DATE	SCALE
LB	26.7.09	1:50

DRAWING No.	REVISION
AVC/002	

AVC/002

LESTER BENNETT
Chartered Designer

Church Farm House
Back Lane, Nazeing
Essex EN9 2DD

Mobile: 07768 840 706

LESTER BENNETT

Chartered designer

Church Farm House, Back Lane, Nazeing, Essex, EN9 2DD
Mobile 07768840706

A member of the chartered society of designers

PROJECT

Planning application submitted on behalf of AUROFIN INT LTD
for replacement windows and doors to No. 10 Avenue Close, NW8

DRAWING TITLE

Proposed plan

FEBRUARY 2010

DRWG No. AVC-002