



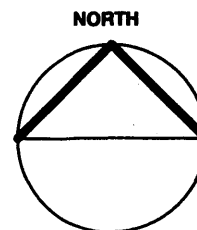

NOTE: Red line denotes site boundary to 92 Albert Street

SITE LOCATION PLAN

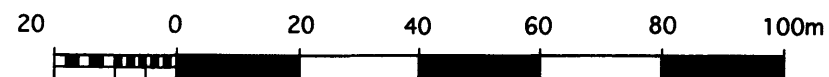

JOB: 92 ALBERT STREET LONDON NW1 7NE	
DRG. TITLE : Site location plan	
DRG. NO: 95-119/P100	
SCALE: 1:1250 @ A3	DATE: NOV 2009
REVISION:	
READING + WEST ARCHITECTS LLP 30 NOTTINGHAM PLACE LONDON W1U 5NP TEL: 020 7486 2048 FAX: 020 7486 2148 info@readingandwest.co.uk www.readingandwest.co.uk	