


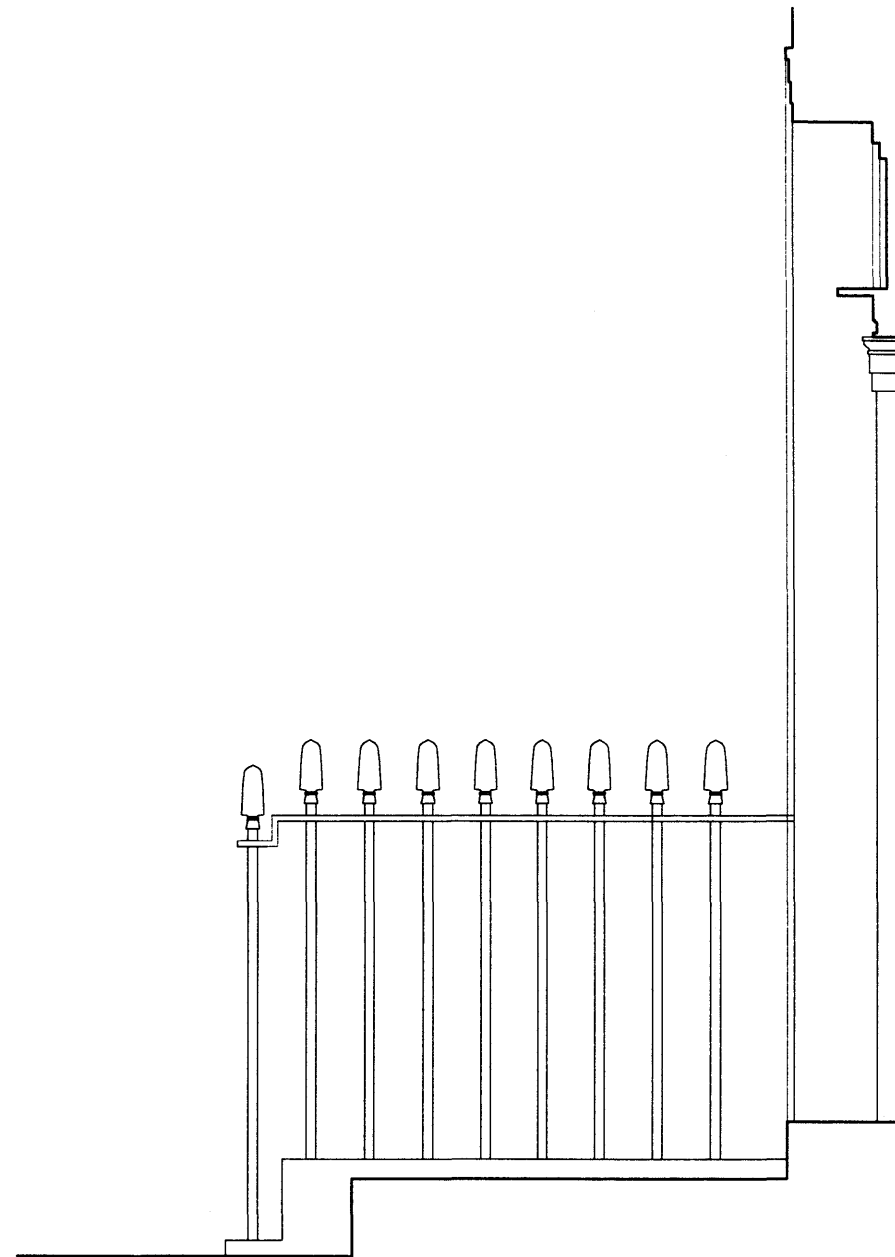


**ELEVATION OF FRONT STEPS 1:20  
AS EXISTING**

Existing quarry tiles to be removed together with any bedding



**SECTION THRO' FRONT STEPS 1:20  
AS EXISTING**

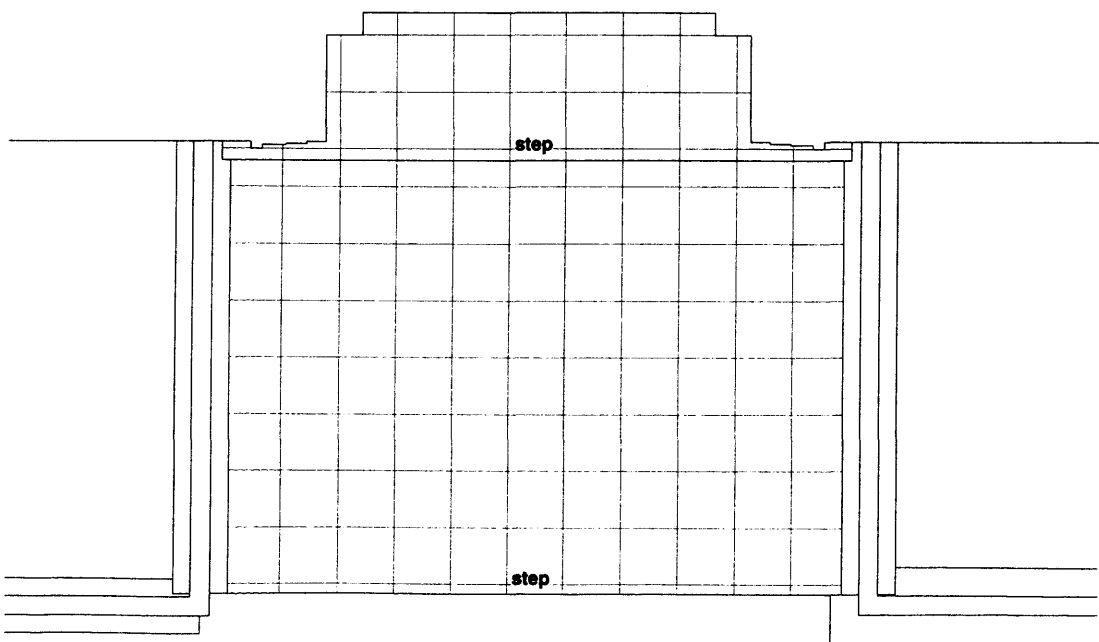

**PLAN OF FRONT STEPS 1:20  
AS EXISTING**

JOB: 92 ALBERT STREET  
LONDON NW1 7NE

DRG. TITLE: EXISTING FRONT STEPS  
PLAN, SECTION AND  
ELEVATION

DRG. NO: 95-119/P.20

SCALE: 1:20 @ A3 DATE: DEC 2009

REVISION:

--	--	--	--	--	--	--	--	--	--

**READING + WEST ARCHITECTS LLP**  
30 NOTTINGHAM PLACE  
LONDON W1U 5NP

TEL: 020 7486 2048  
FAX: 020 7486 2148

info@readingandwest.co.uk  
www.readingandwest.co.uk