



ELEVATION OF FRONT STEPS 1:20 AS PROPOSED


Existing quarry tiles removed together with any bedding New Portland Stone tiles with bull-nosed detail at steps

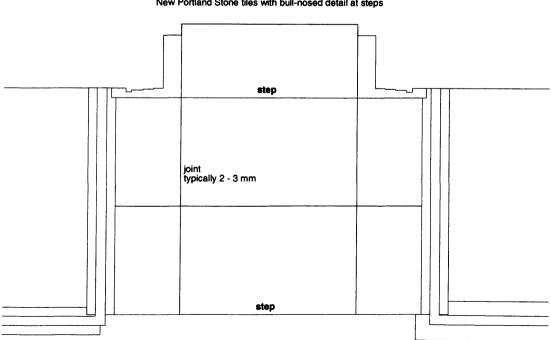

PLAN OF FRONT STEPS 1:20 AS PROPOSED

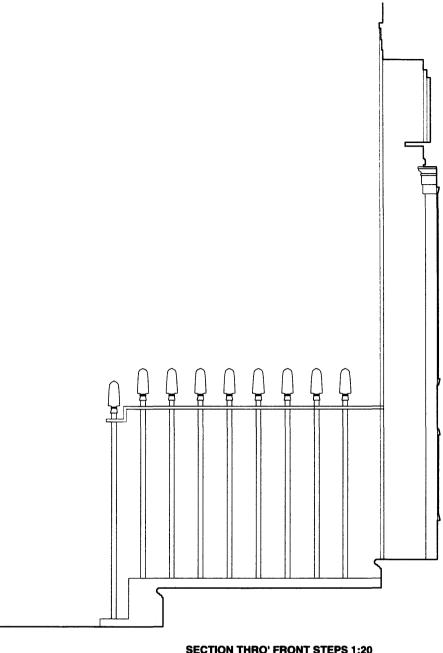

SECTION THRO' FRONT STEPS 1:20 AS PROPOSED

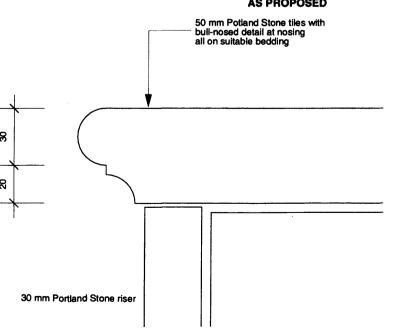

TYPICAL STAIR NOSING 1:2 AS PROPOSED

JOB:	92 ALBERT STREET LONDON NW1 7NE								
DRG. TITLE : PROPOSED FRONT STEPS PLAN, ELEVATION, SECTION AND DETAILS									
DRG. NO: 95-119/P.21									
SCALE: 1:20/1:2 @ A3 DATE: DEC 2009									
REVISION:									
READING + WEST ARCHITECTS LLP 30 NOTTINGHAM PLACE LONDON W1U 5NP									
TEL: 020 744 FAX: 020 74								Ů,	

info@readingandwest.co.uk www.readingandwest.co.uk