


notes
 Do not scale drawing
 All dimensions to be checked on site
 The ownership of the copyright of this drawing is retained by the architect whose consent must be obtained before any use or reproduction of the drawing or part thereof can be made.
 This drawing should be read in conjunction with all other relevant documentation

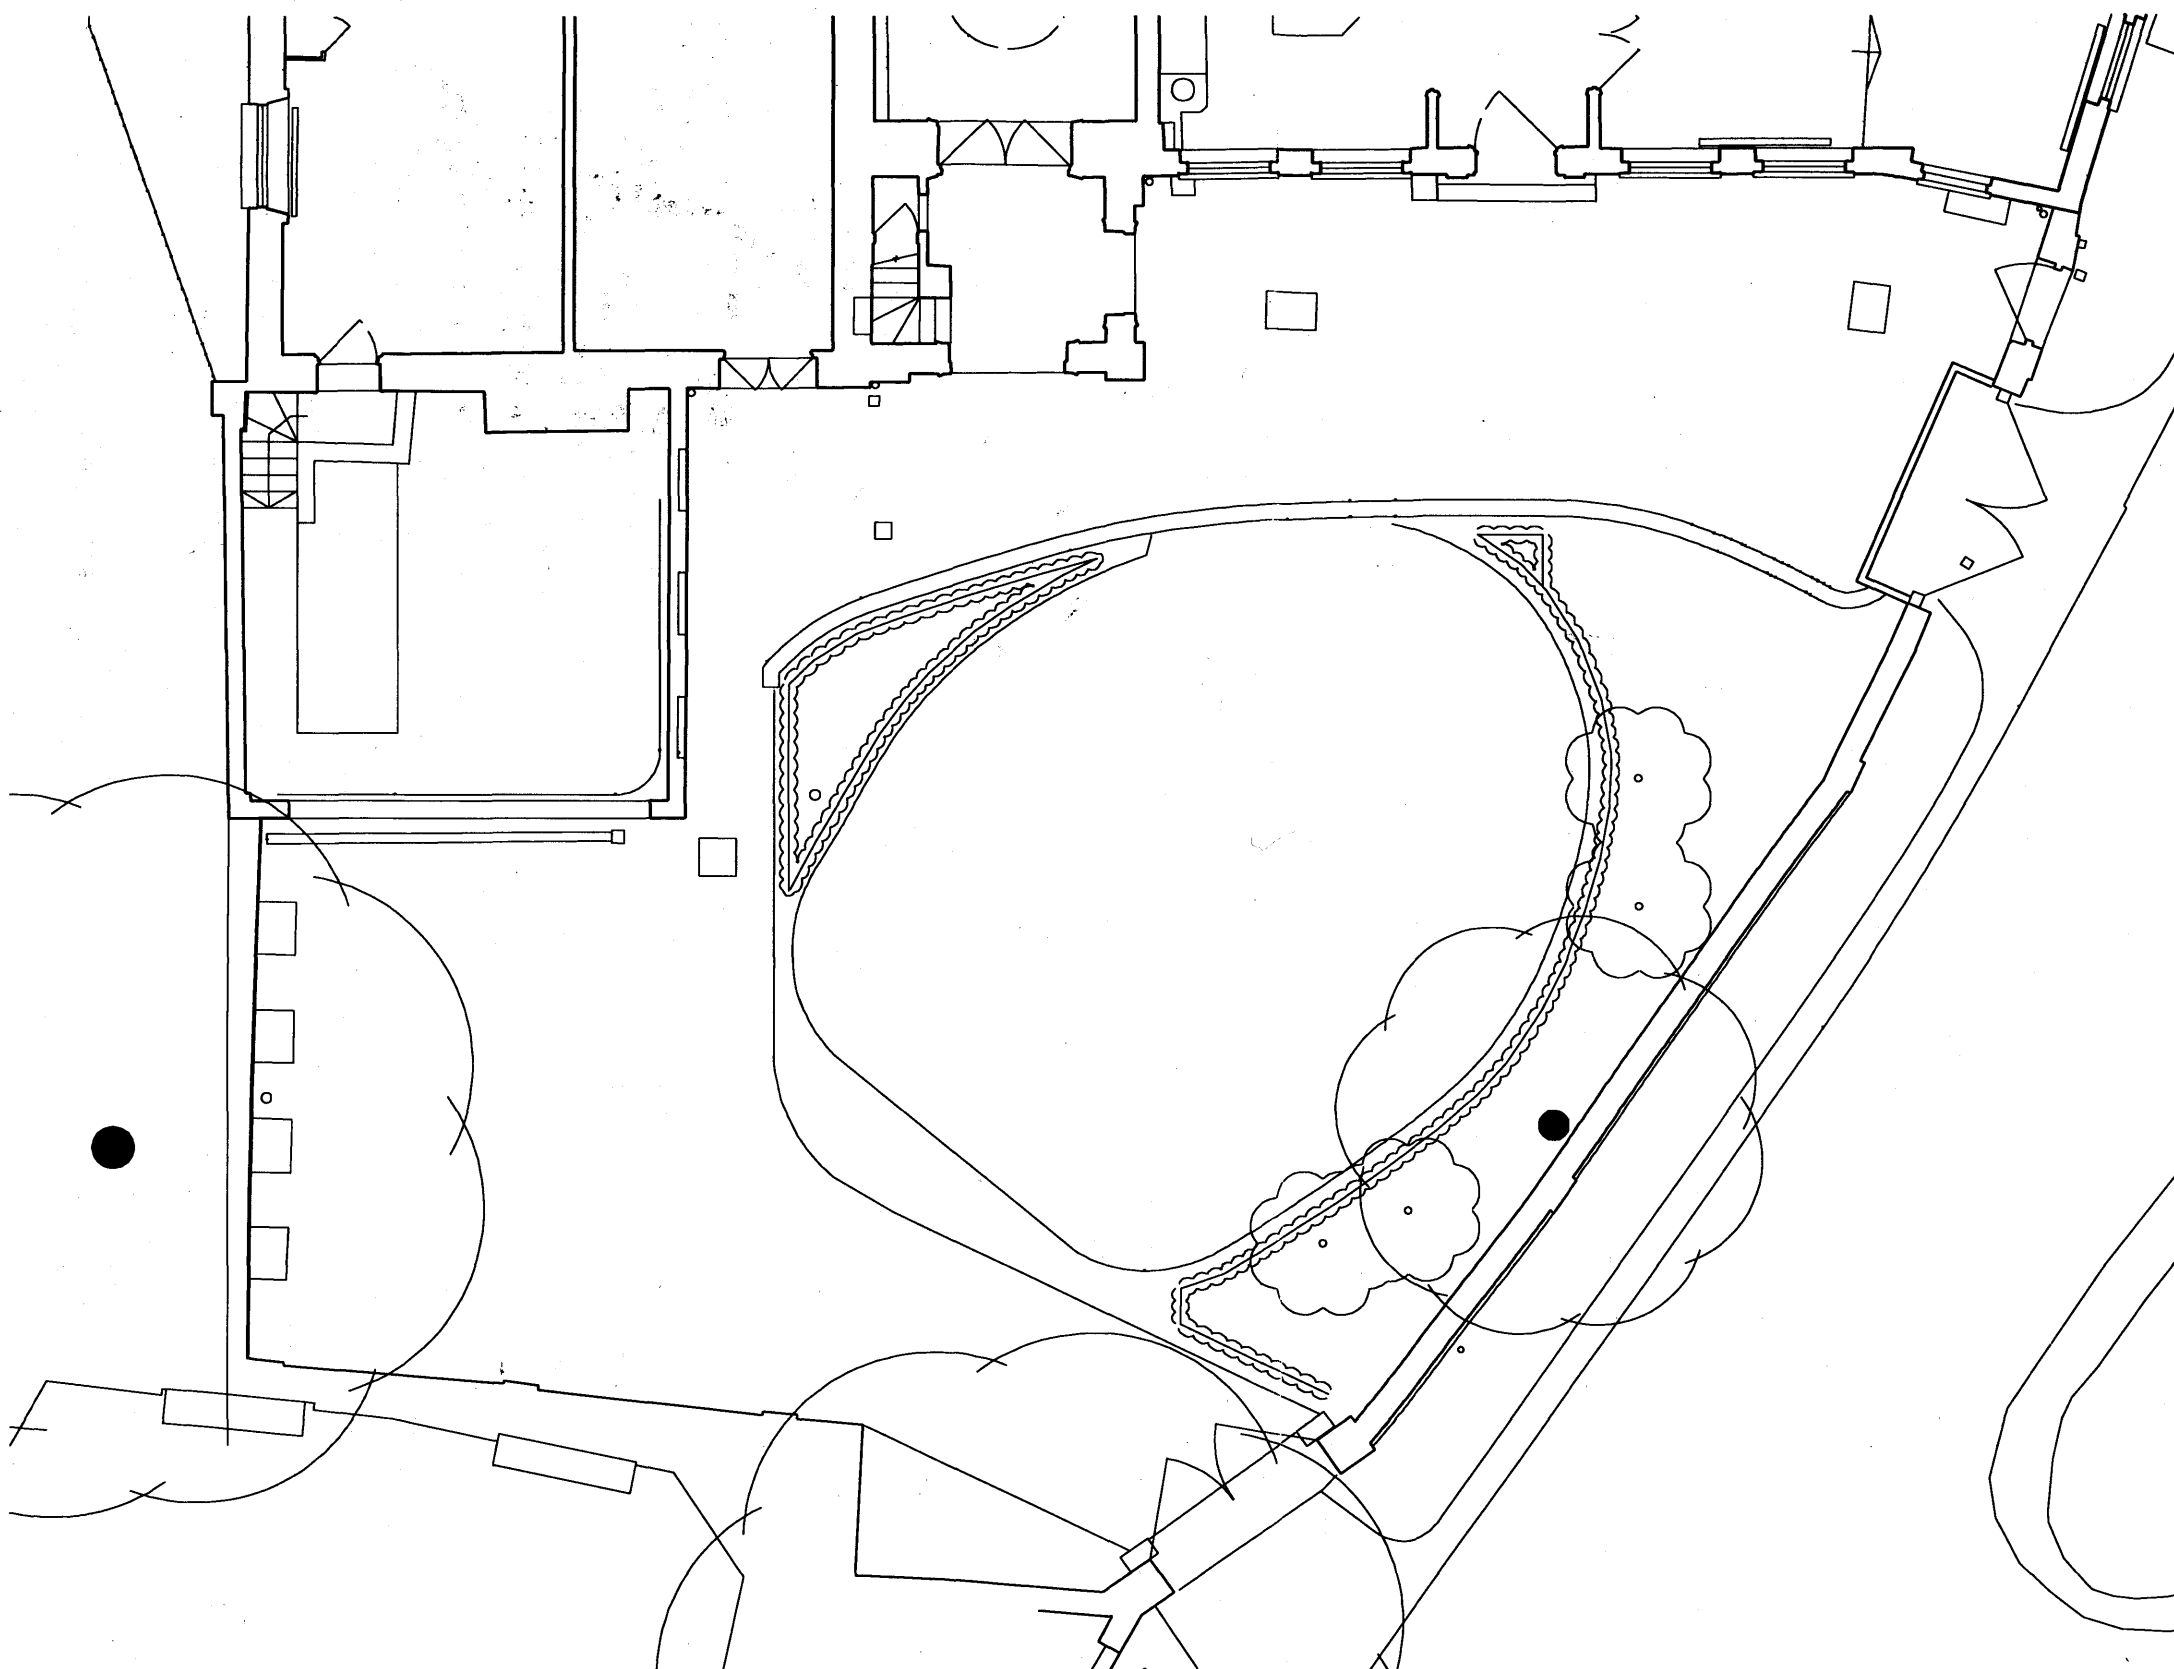


CONTRACT DWG

rev	03.01.09	For information
date		amendment
project	Romney House	
scale	1:100 @ A3 1:50 @ A1	
drawing	Existing Garden and garage	
drawing no	GA 106	

Paul+O Architects Ltd
 unit 8, 73 maygrove road
 west hampstead
 london nw6 2eg
 t/f +44 020 7604 3818
 mail@paul-o-architects.com

notes
 Do not scale drawing
 All dimensions to be checked on site
 The ownership of the copyright of this drawing is retained by the architect whose consent must be obtained before any use or reproduction of the drawing or part thereof can be made.
 This drawing should be read in conjunction with all other relevant documentation

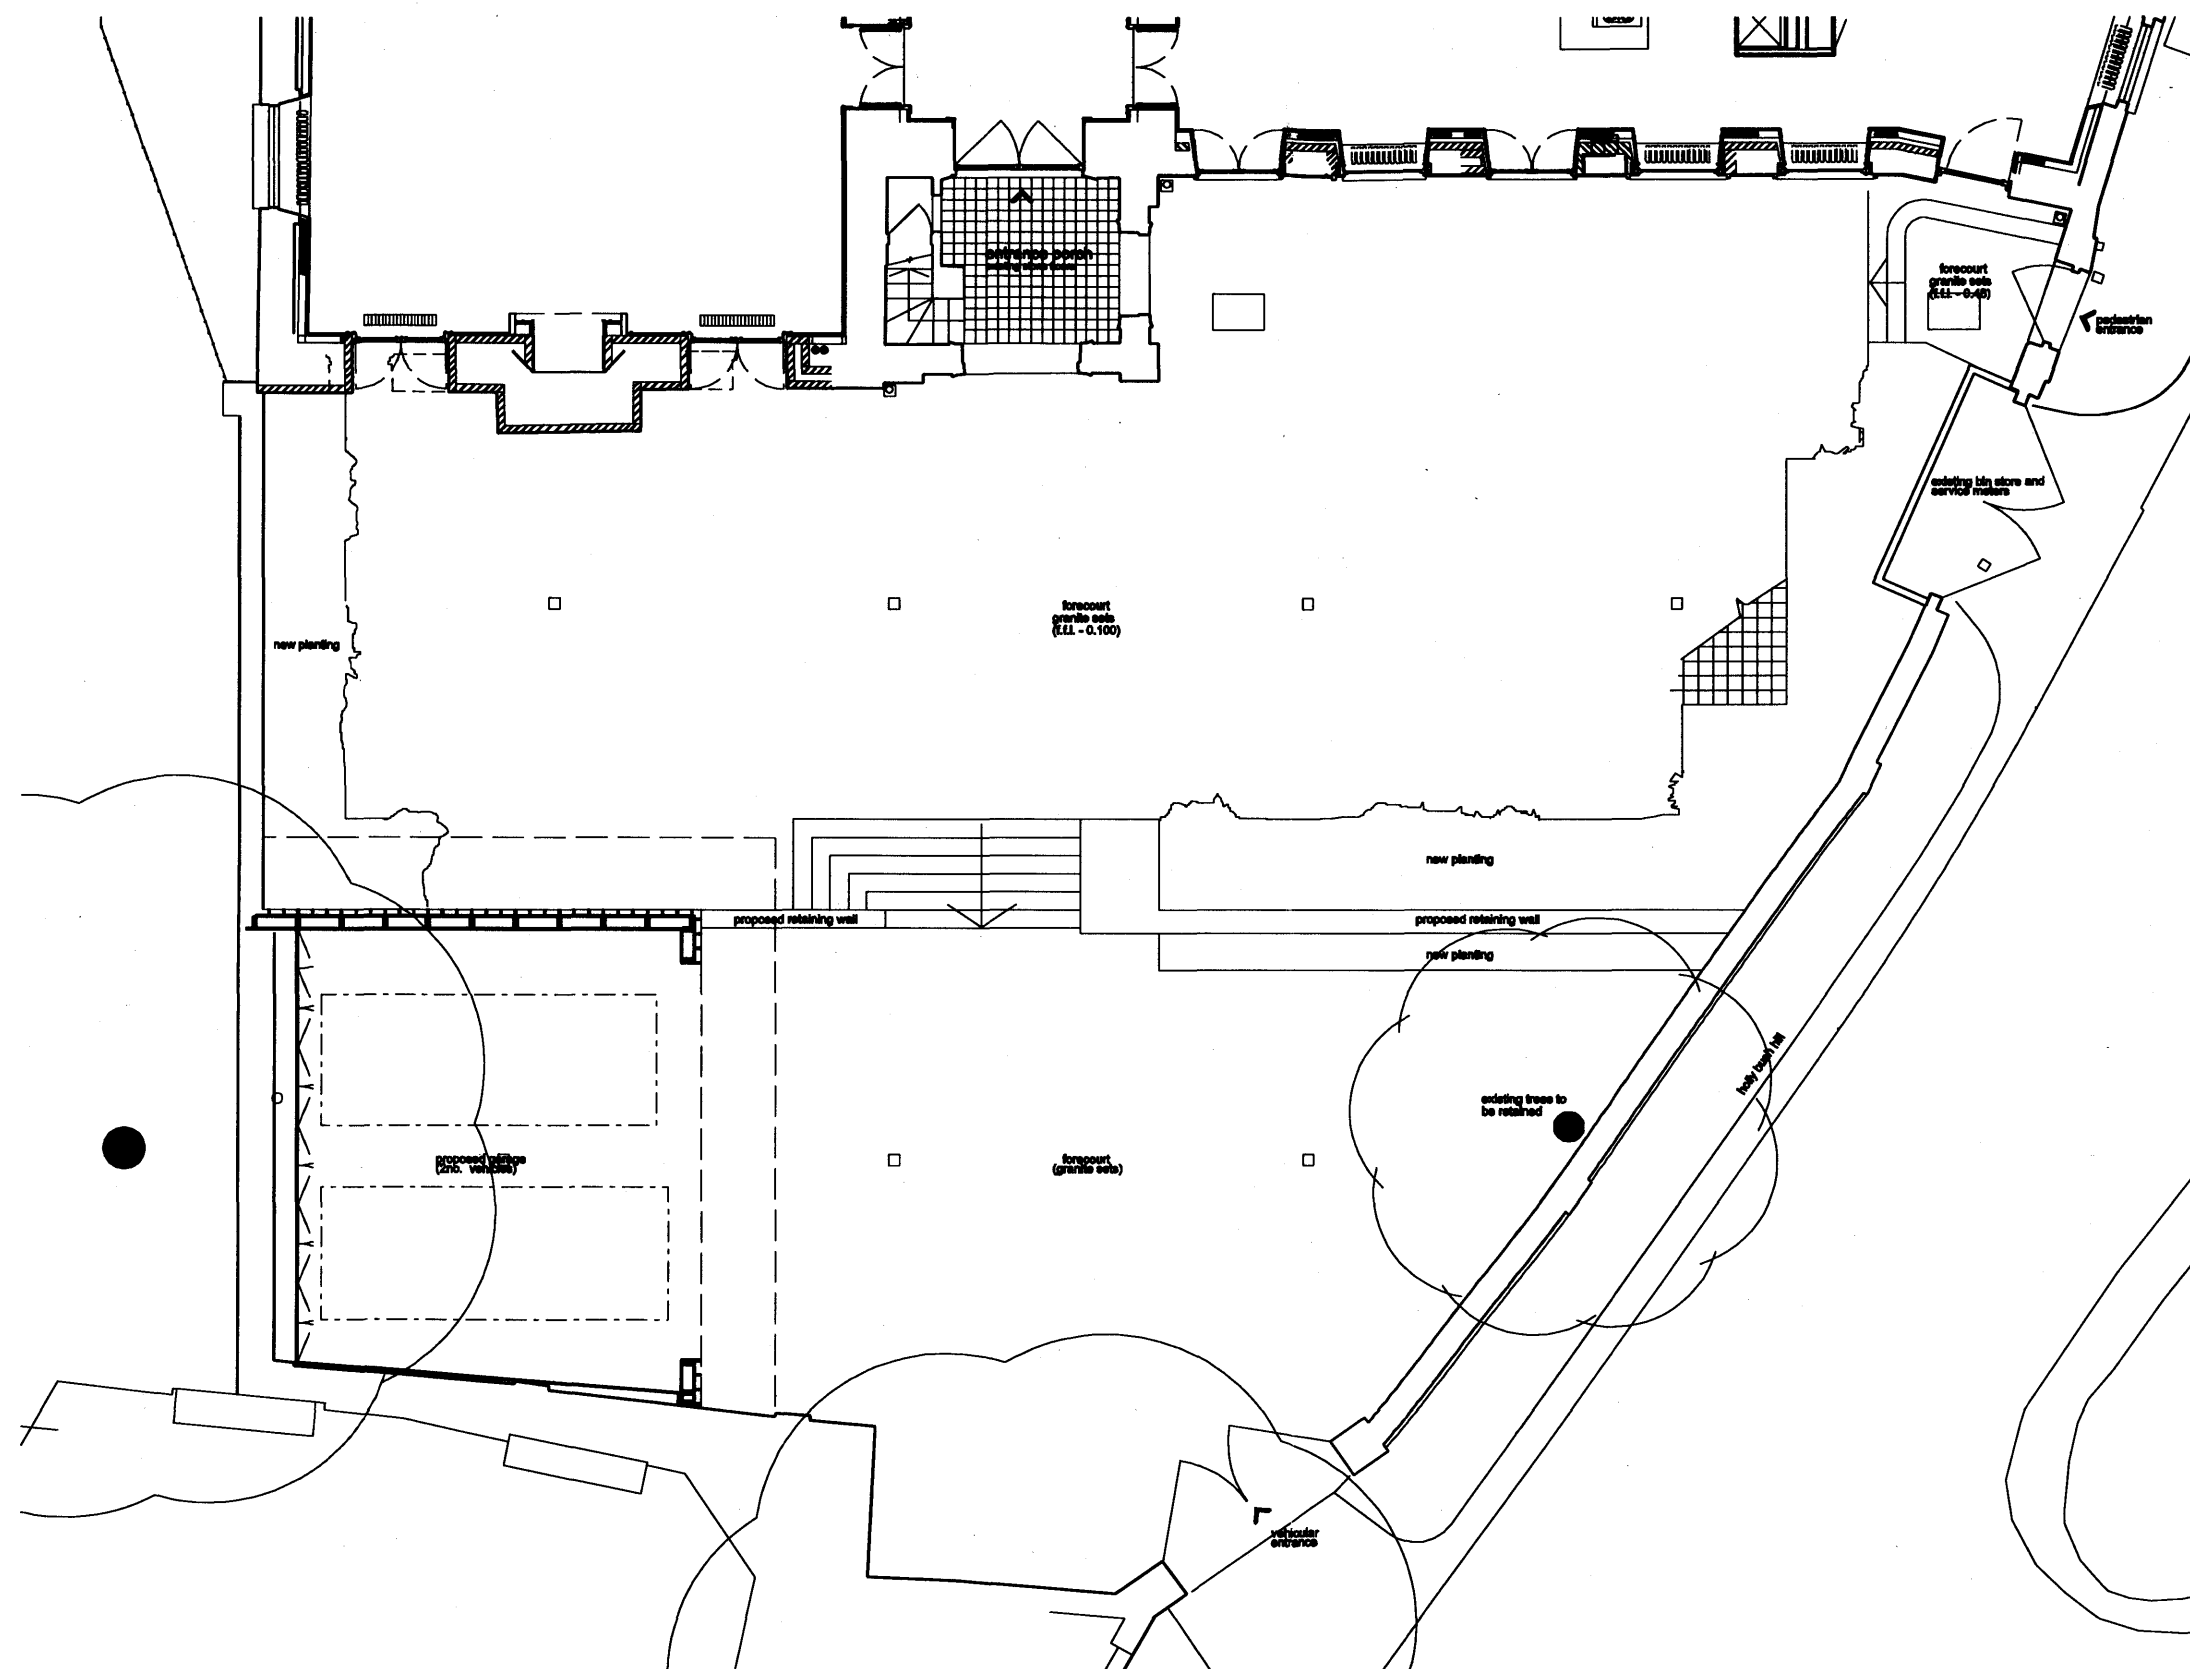

CONTRACT DWG

rev	date	for pricing amendment
1	05.10.09	
project Romney House		
scale 1:100 @ A3		
drawing Proposed Garden and garage		
drawing no GA 116		

Paul+O Architects Ltd
 unit 8, 73 maygrove road
 west hampstead
 london nw6 2ag
 t/f +44 020 7604 3818
 mail@paul-o-architects.com