


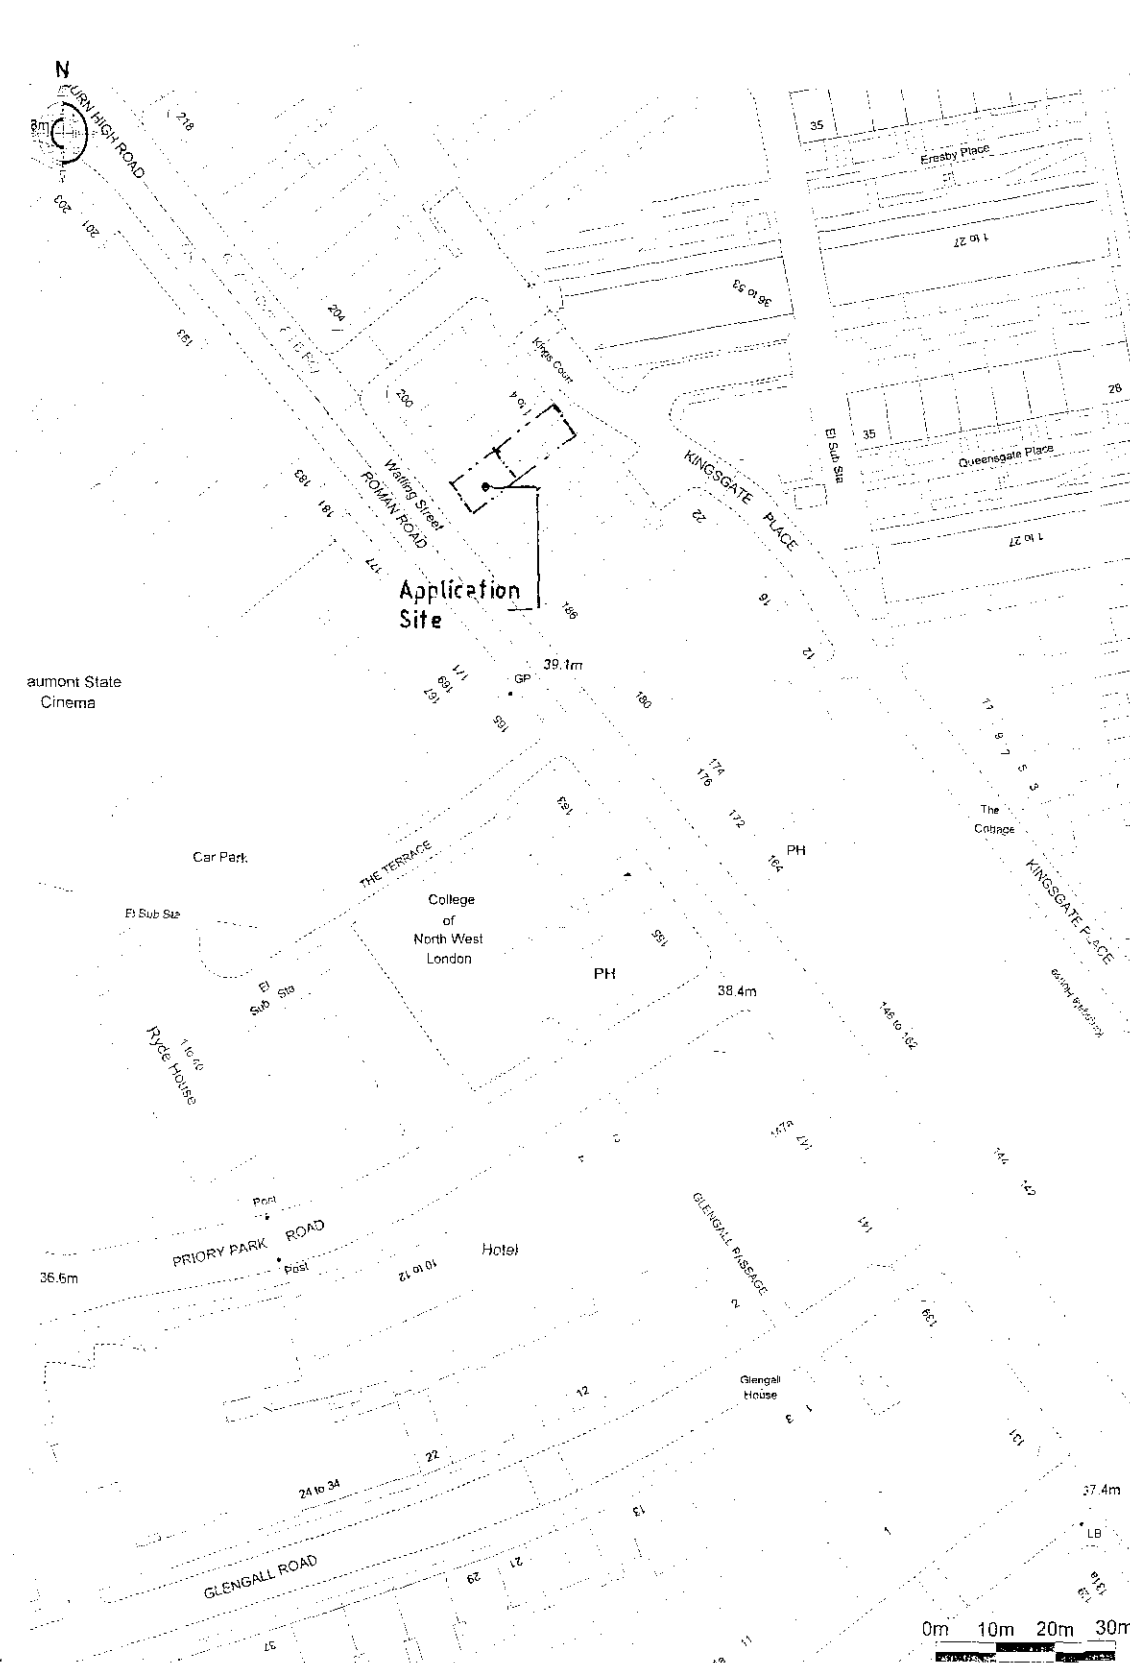

LOCATION PLAN scale 1/1250. GROUND FLOOR PLAN.



FIRST FLOOR PLAN.

General Notes		
No.	Revision/Issue	Date
Direct Planning Limited Town Planning Consultants and Architects, Established 1988 Riverbank House 95/97 High Street Tel: 01689 875999 St Mary Cray Croydon, Kent Fax: 01689 875599 BR5 3NH Email: enquiries@directplanning.co.uk		
Client Mr. Malik Sadik		
Project PROPOSED RESIDENIAL USE UPPER FLOORS 194, KILBURN HIGH ROAD		
Drwg. Title GROUND AND FIRST FLOOR PLANS		
Scale	1/100 & 1/1250 at A2	Date OCTOBER 2009
Project/Drwg. No. DP/1245/5		