



LOCATION PLAN scale 1/1250.

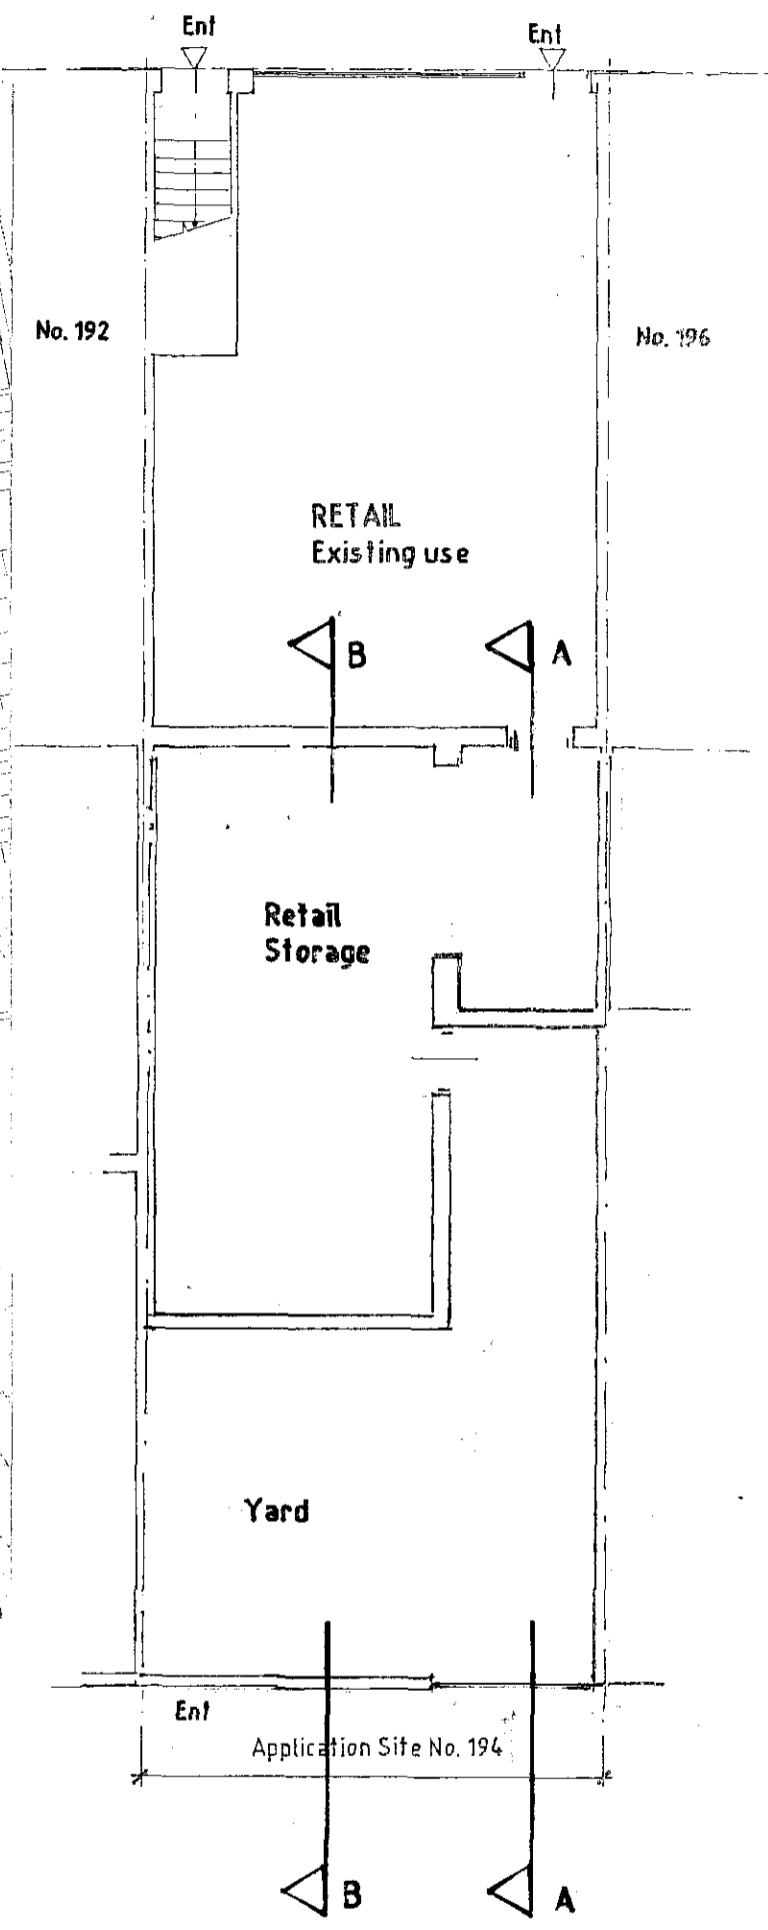

GROUND FLOOR PLAN.

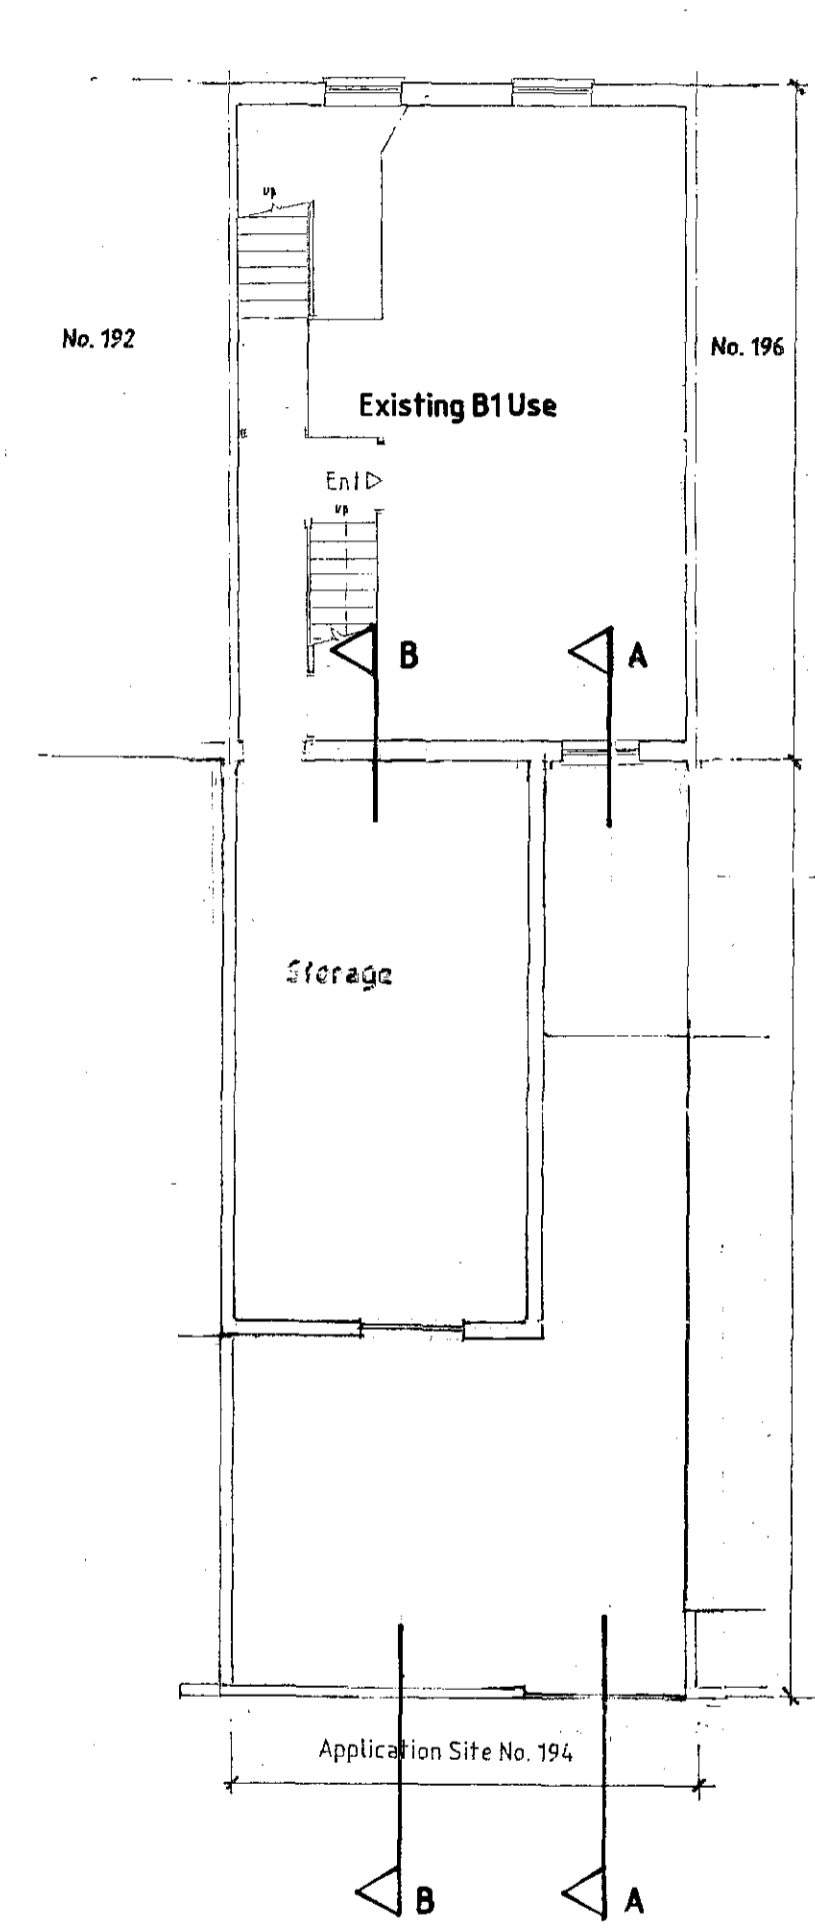

FIRST FLOOR PLAN.

General Notes

No.	Revision/Issue	Date

Direct Planning Limited
 Town Planning Consultants and Architects, Established, 1988
 Riverbank House 95/97 High Street Tel: 01689 875999
 St. Mary Cray Orpington, Kent Fax: 01689 875509
 BR5 3JH Email: enquiries@directplanning.co.uk

Client **Mr. Malik Sadik**

Project
**PROPOSED NEW RESIDENTIAL ACCOM.
 194, KILLBURN HIGH ROAD
 ACCOM. AS EXISTING**

Drwg. Title
GROUND AND FIRST FLOOR PLANS

Scale **1/100 & 1/1250 at A2** Date **JANUARY 2010**
 Project/Drwg. No. **DP/1245/7**