



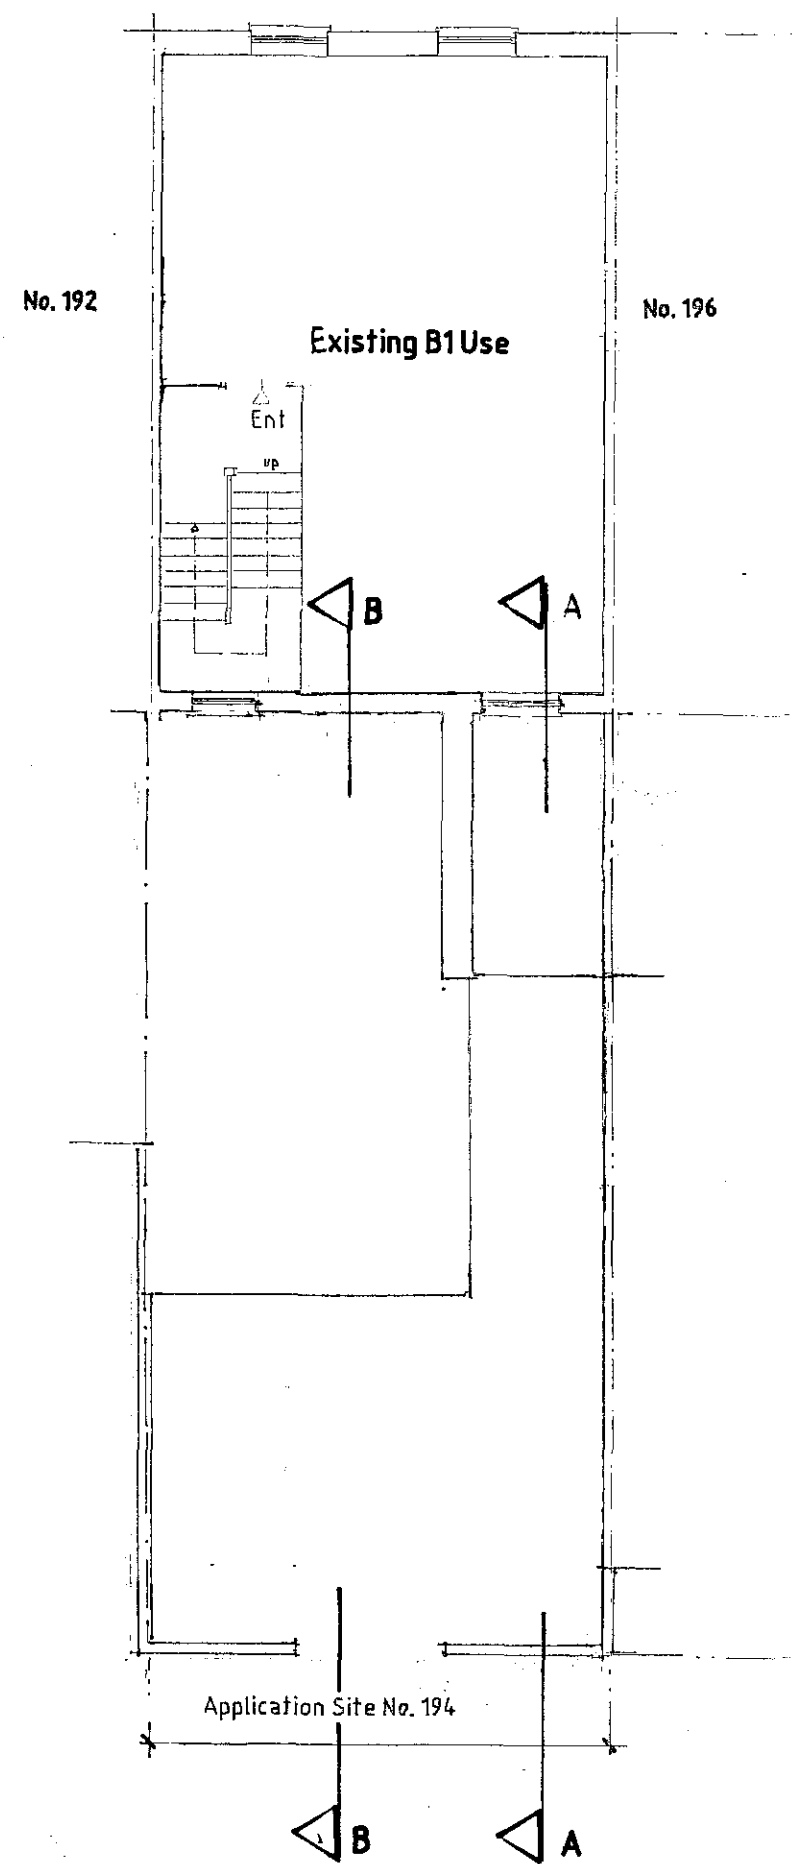

SECOND FLOOR PLAN.

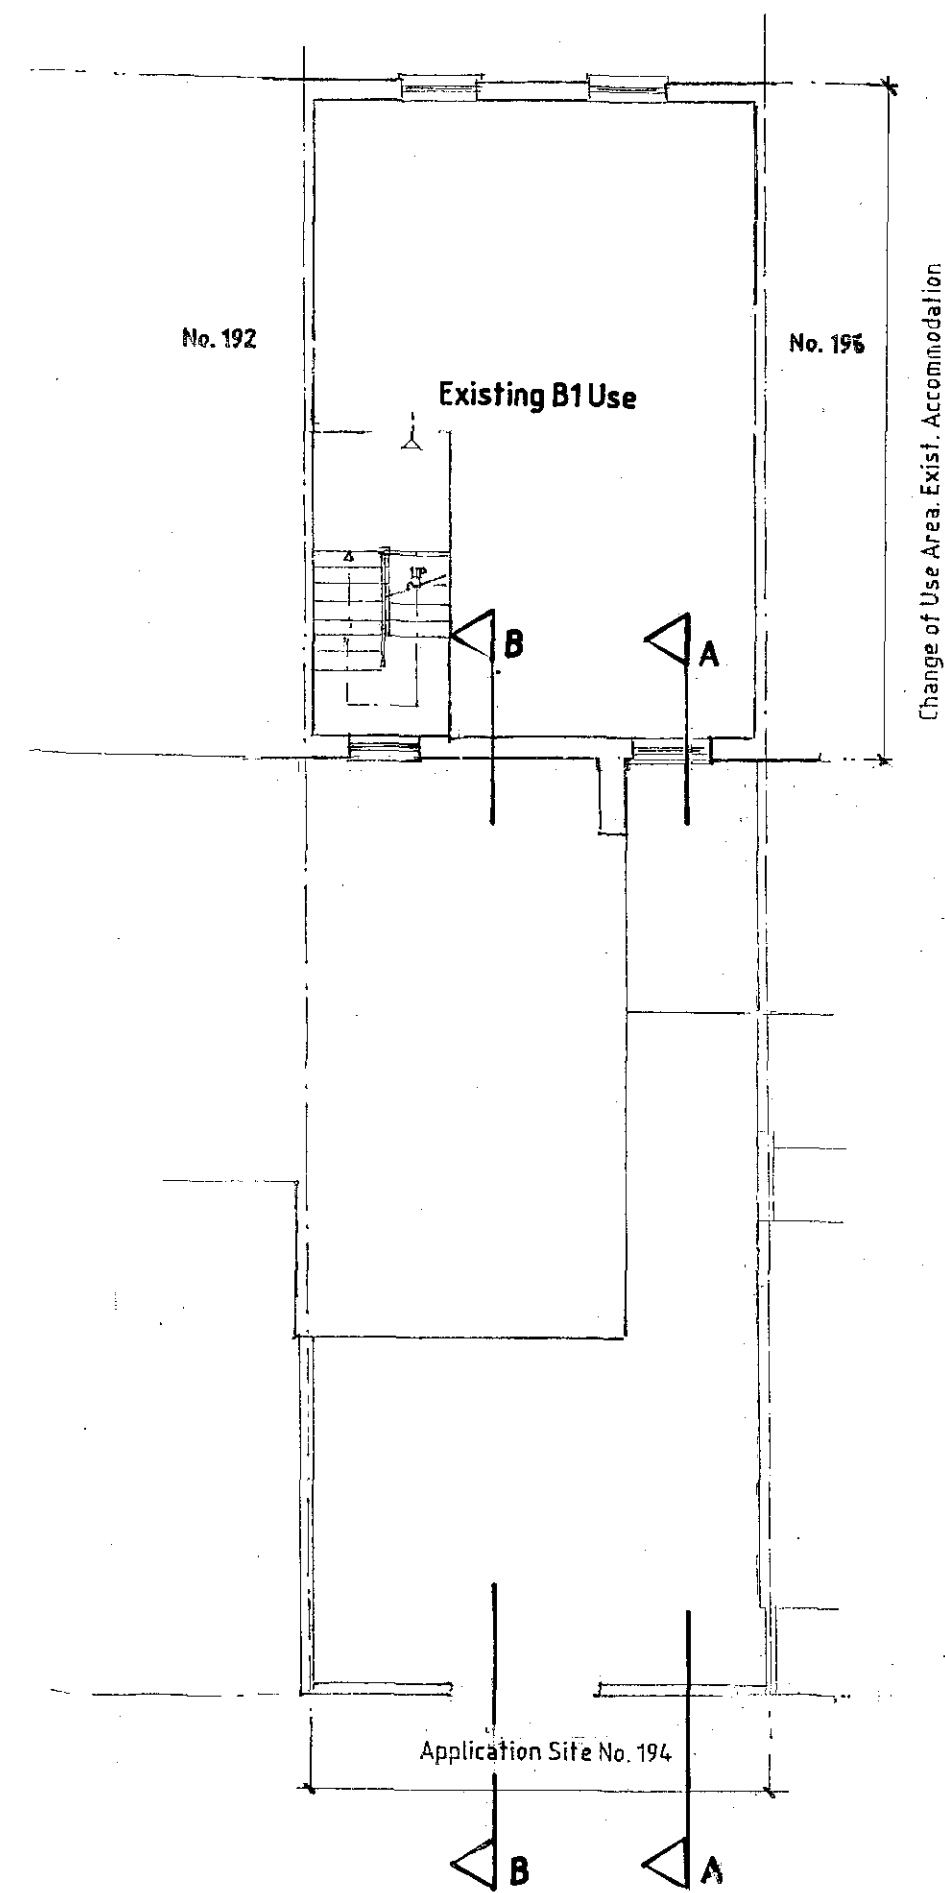

3rd. FLOOR PLAN

General Notes

No.	Revision/Issue	Date

Direct Planning Limited

Town Planning Consultants and Architects, Established 1988

Riverbank House 95/97 High Street Tel: 01689 875999
 St. Mary Cray Orpington, Kent Fax: 01689 875599
 BR5 3NH Email: enquiries@directplanning.co.uk

Client **Mr. Malik Sadik**

Project
**PROPOSED NEW RESIDENTIAL ACCOM.
 194, KILLBURN HIGH ROAD
 ACCOM. AS EXISTING**

Drwg. Title
SECOND AND THIRD FLOOR PLANS

Scale 1/100 at A2	Date JANUARY 2010
-----------------------------	-----------------------------

Project/Drwg. No.
DP/1245/8

03 FEB 2010