


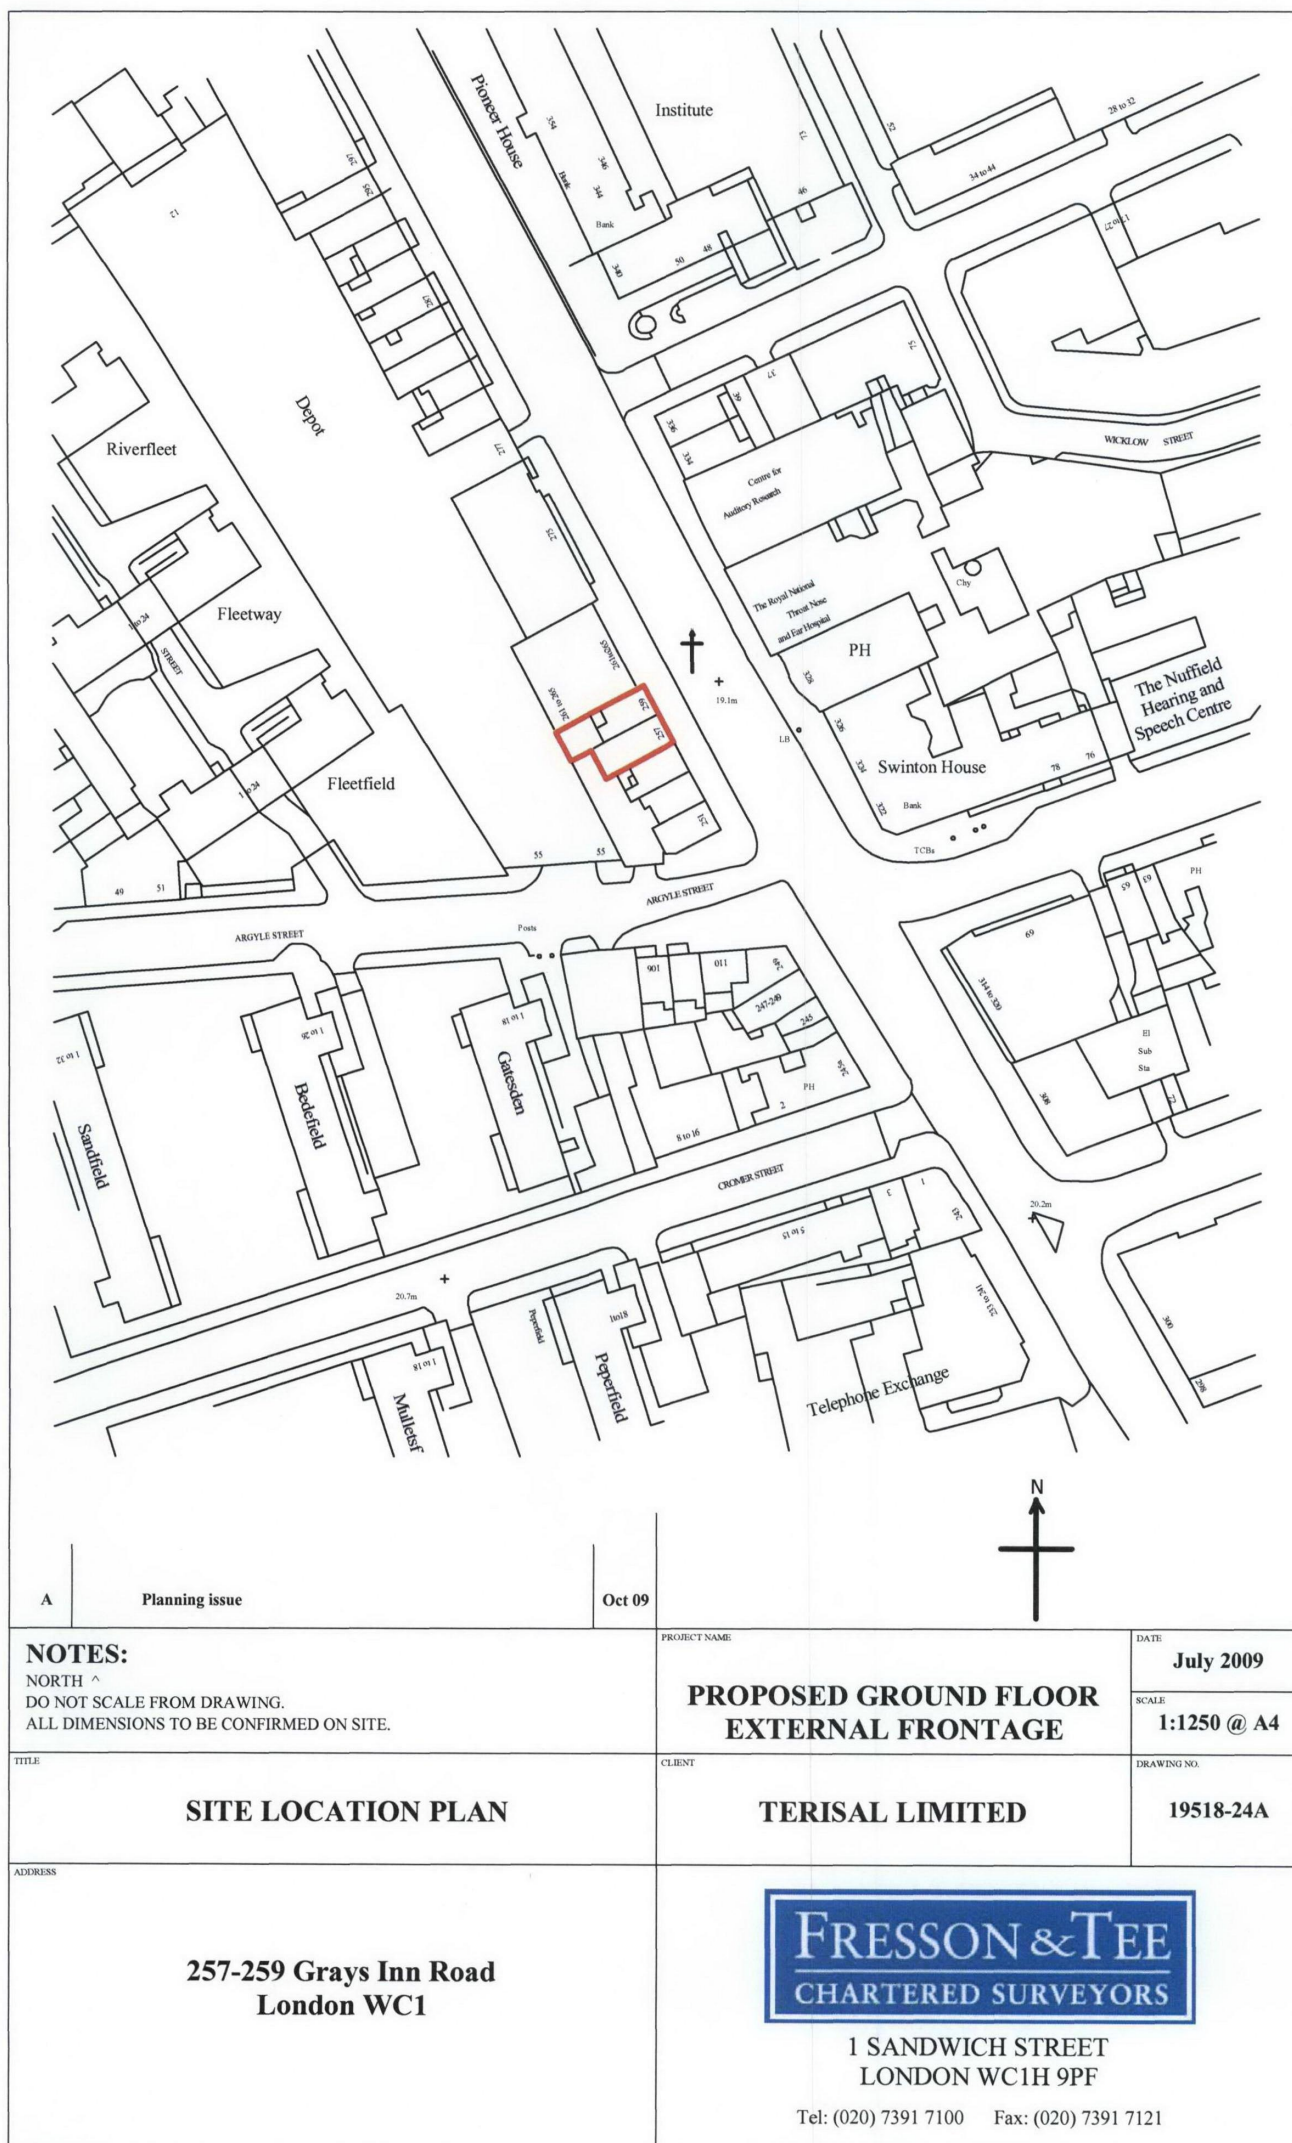

A Planning issue

Oct 09

NOTES:

NORTH ^
DO NOT SCALE FROM DRAWING.
ALL DIMENSIONS TO BE CONFIRMED ON SITE.

PROJECT NAME

PROPOSED GROUND FLOOR EXTERNAL FRONTAGE

DATE

July 2009

SCALE

1:1250 @ A4

TITLE

SITE LOCATION PLAN

CLIENT

TERISAL LIMITED

DRAWING NO.

19518-24A

ADDRESS

257-259 Grays Inn Road
London WC1



1 SANDWICH STREET
LONDON WC1H 9PF

Tel: (020) 7391 7100 Fax: (020) 7391 7121