
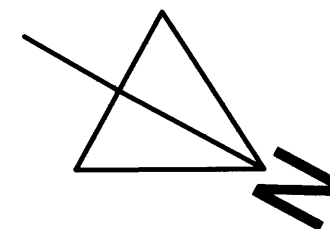


Basement
As Existing

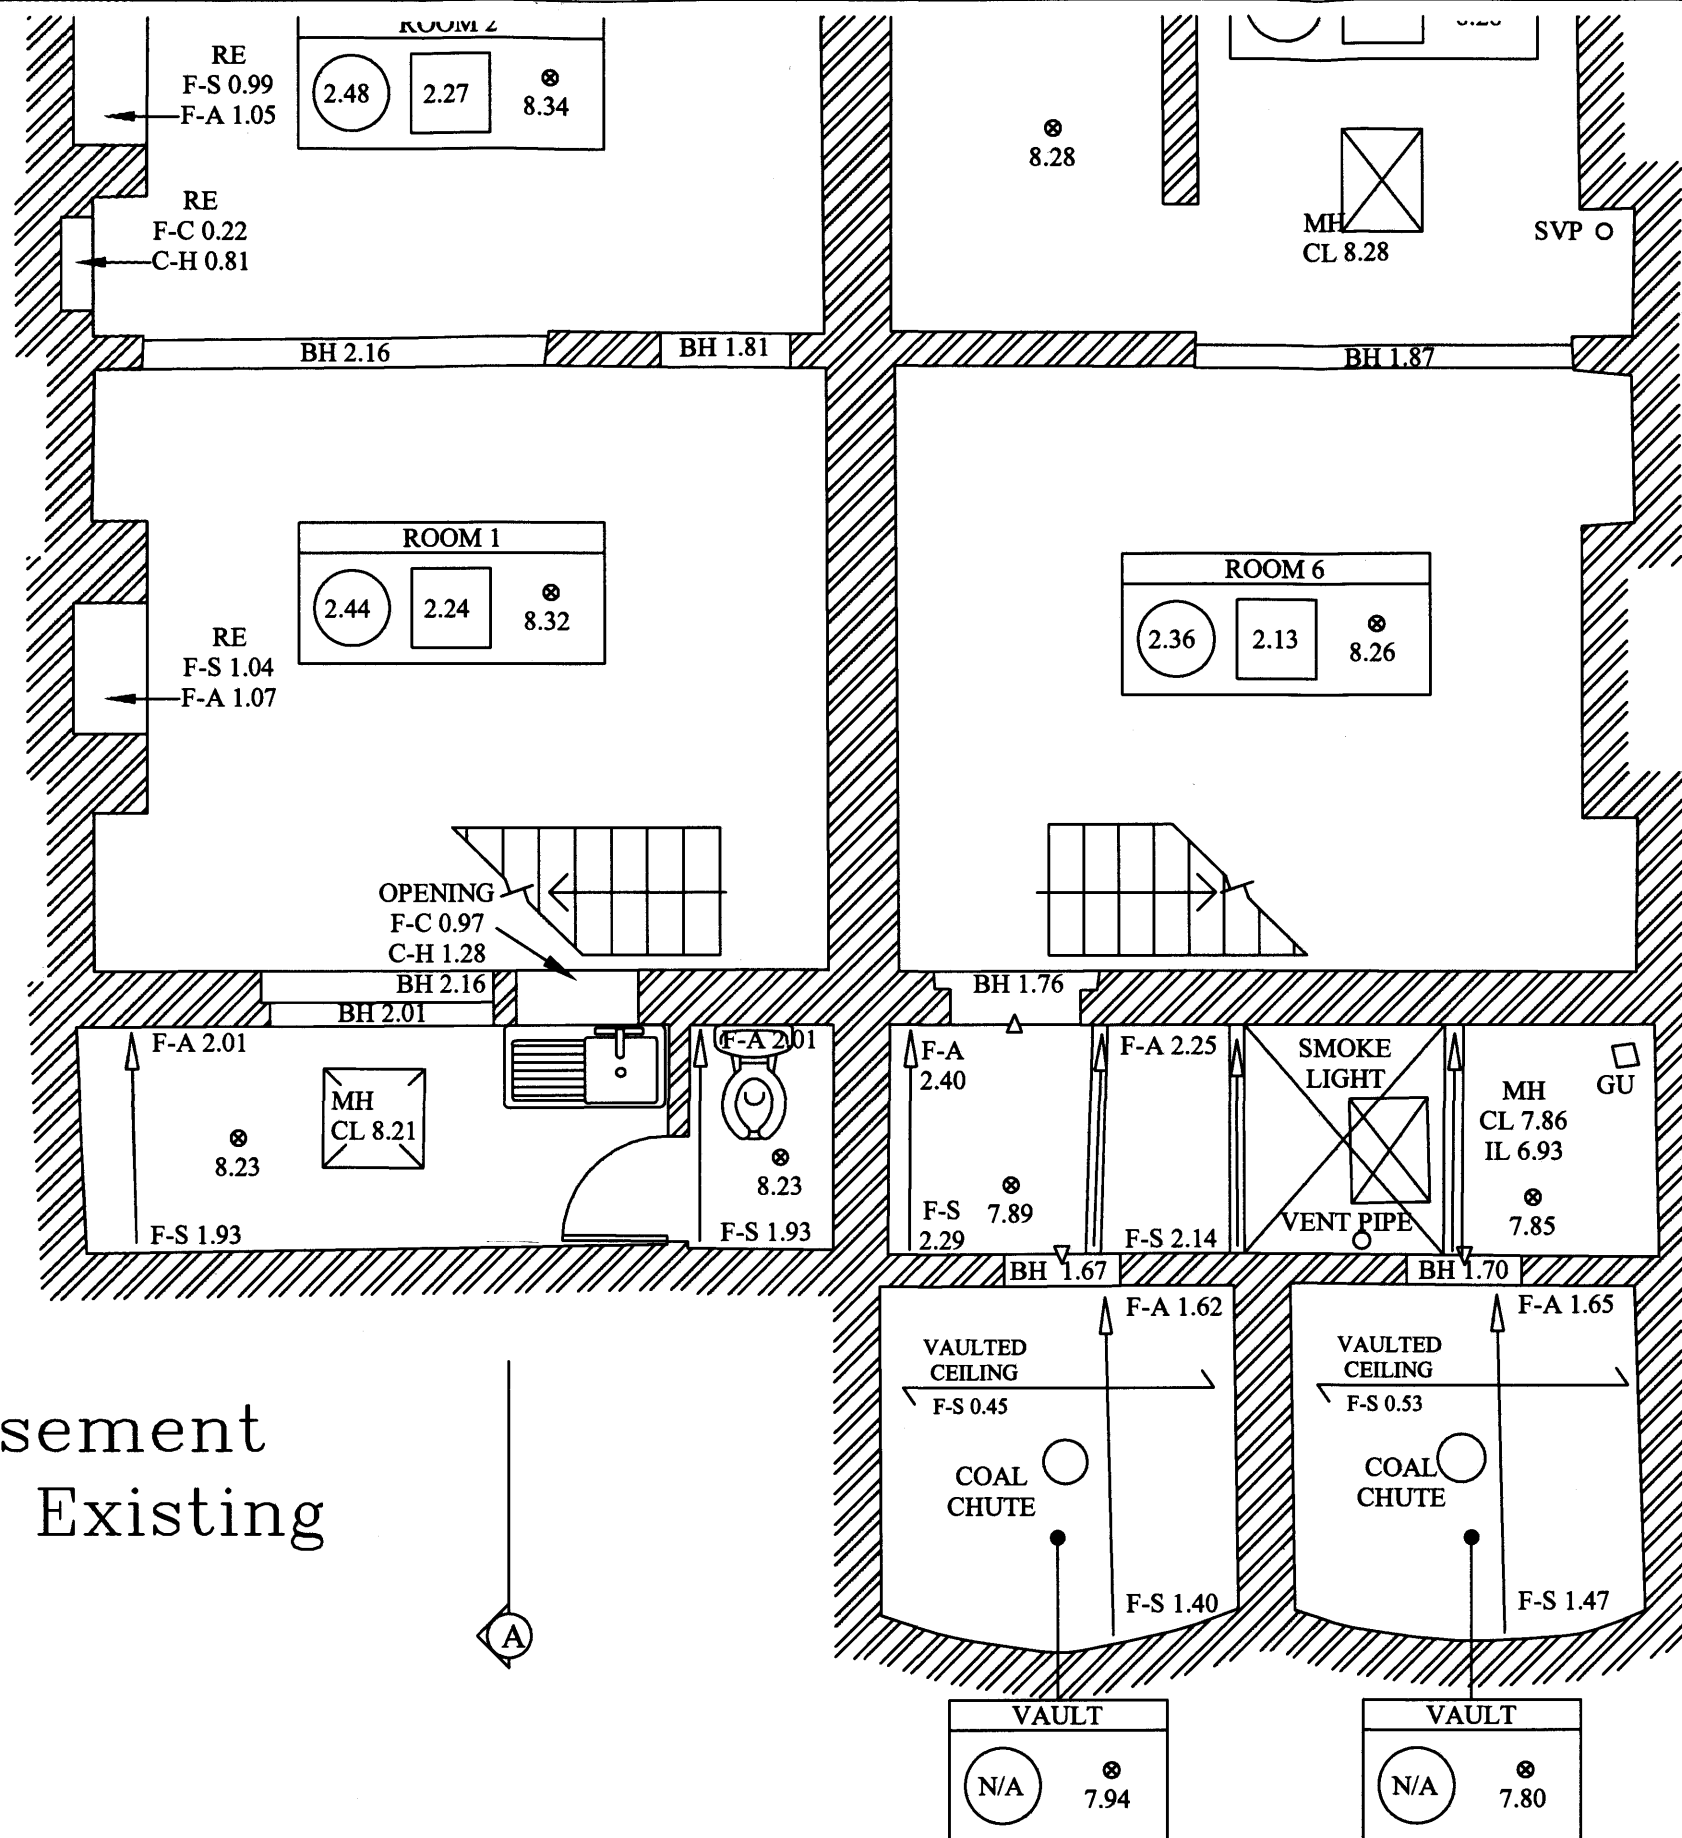

B
A

Scale revised to 1:50 for Planning
Planning

15.11.09
Oct 09

NOTES:
DO NOT SCALE FROM DRAWING.
ALL DIMENSIONS TO BE CONFIRMED ON SITE.

DRAWING TITLE

**BASEMENT (Front Area)
AS EXISTING**

ADDRESS

**257-259 Grays Inn Road
London WC1**

PROJECT NAME

**PROPOSED GROUND FLOOR
EXTERNAL FRONTAGE**

DATE

July 2009

SCALE

1:50 @ A3

CLIENT

TERISAL LIMITED

DRAWING NO.

19518-101B

FRESSON & TEE
CHARTERED SURVEYORS

**1 SANDWICH STREET
LONDON WC1H 9PF**

Tel: (020) 7391 7100 Fax: (020) 7391 7121