




NOTES:

- DO NOT SCALE FROM THIS DRAWING.
- THIS DRAWING IS PREPARED FOR PLANNING PURPOSES ONLY AND NOT INTENDED FOR ANY OTHER USE.
- ALL DIMENSIONS ARE IN MILLIMETERS UNLESS STATED OTHERWISE.
- DIMENSIONS TO BE CHECKED ON SITE AND ANY ERRORS OR DISCREPANCIES DISCOVERED SHALL BE REPORTED TO THE 'MG' BEFORE THE WORK IS PUT IN HAND.
- THIS DRAWING IS TO BE READ IN CONJUNCTION WITH ALL OTHER RELEVANT DOCUMENTS.

Woodsome Road

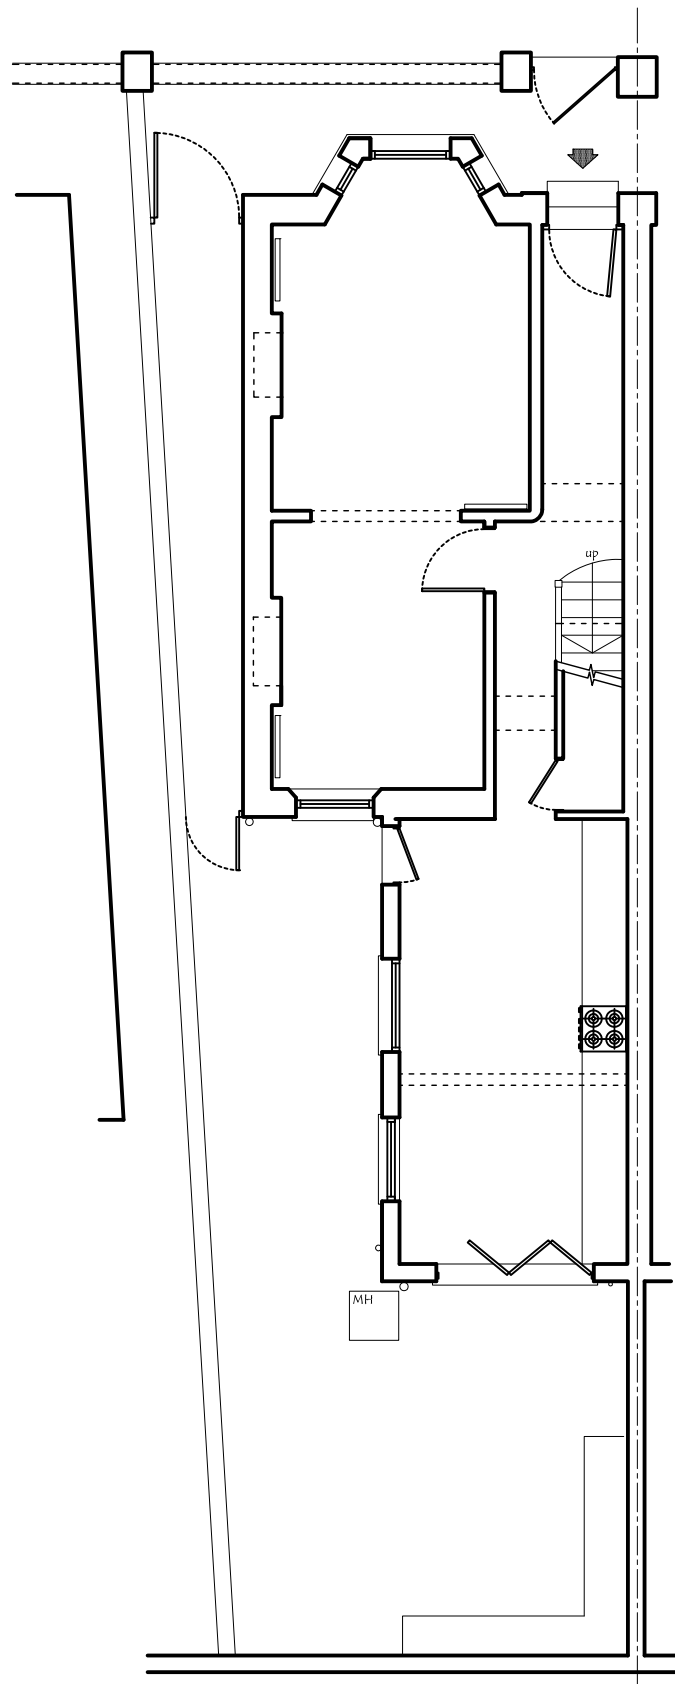

0m 0.5m 1m 2m 3m 4m 5m

rev.	date	drawn	chk
drawing status			
PLANNING			
STRUCTURAL ENGINEER MARTIN GUSTYN 138A DEVONSHIRE ROAD LONDON W4 2AW M: 07878466575 E-MAIL: MARTIN.GUSTYN@GOOGLEMAIL.COM			
project 8A WOODSOME ROAD LONDON NW5 1RY			
title EXISTING SITE LOCATION PLAN			
scale 1:100 @A3	date JAN 2010	drawn MG	checked MG
job no. 09302	drg.no. E/002	rev.	