


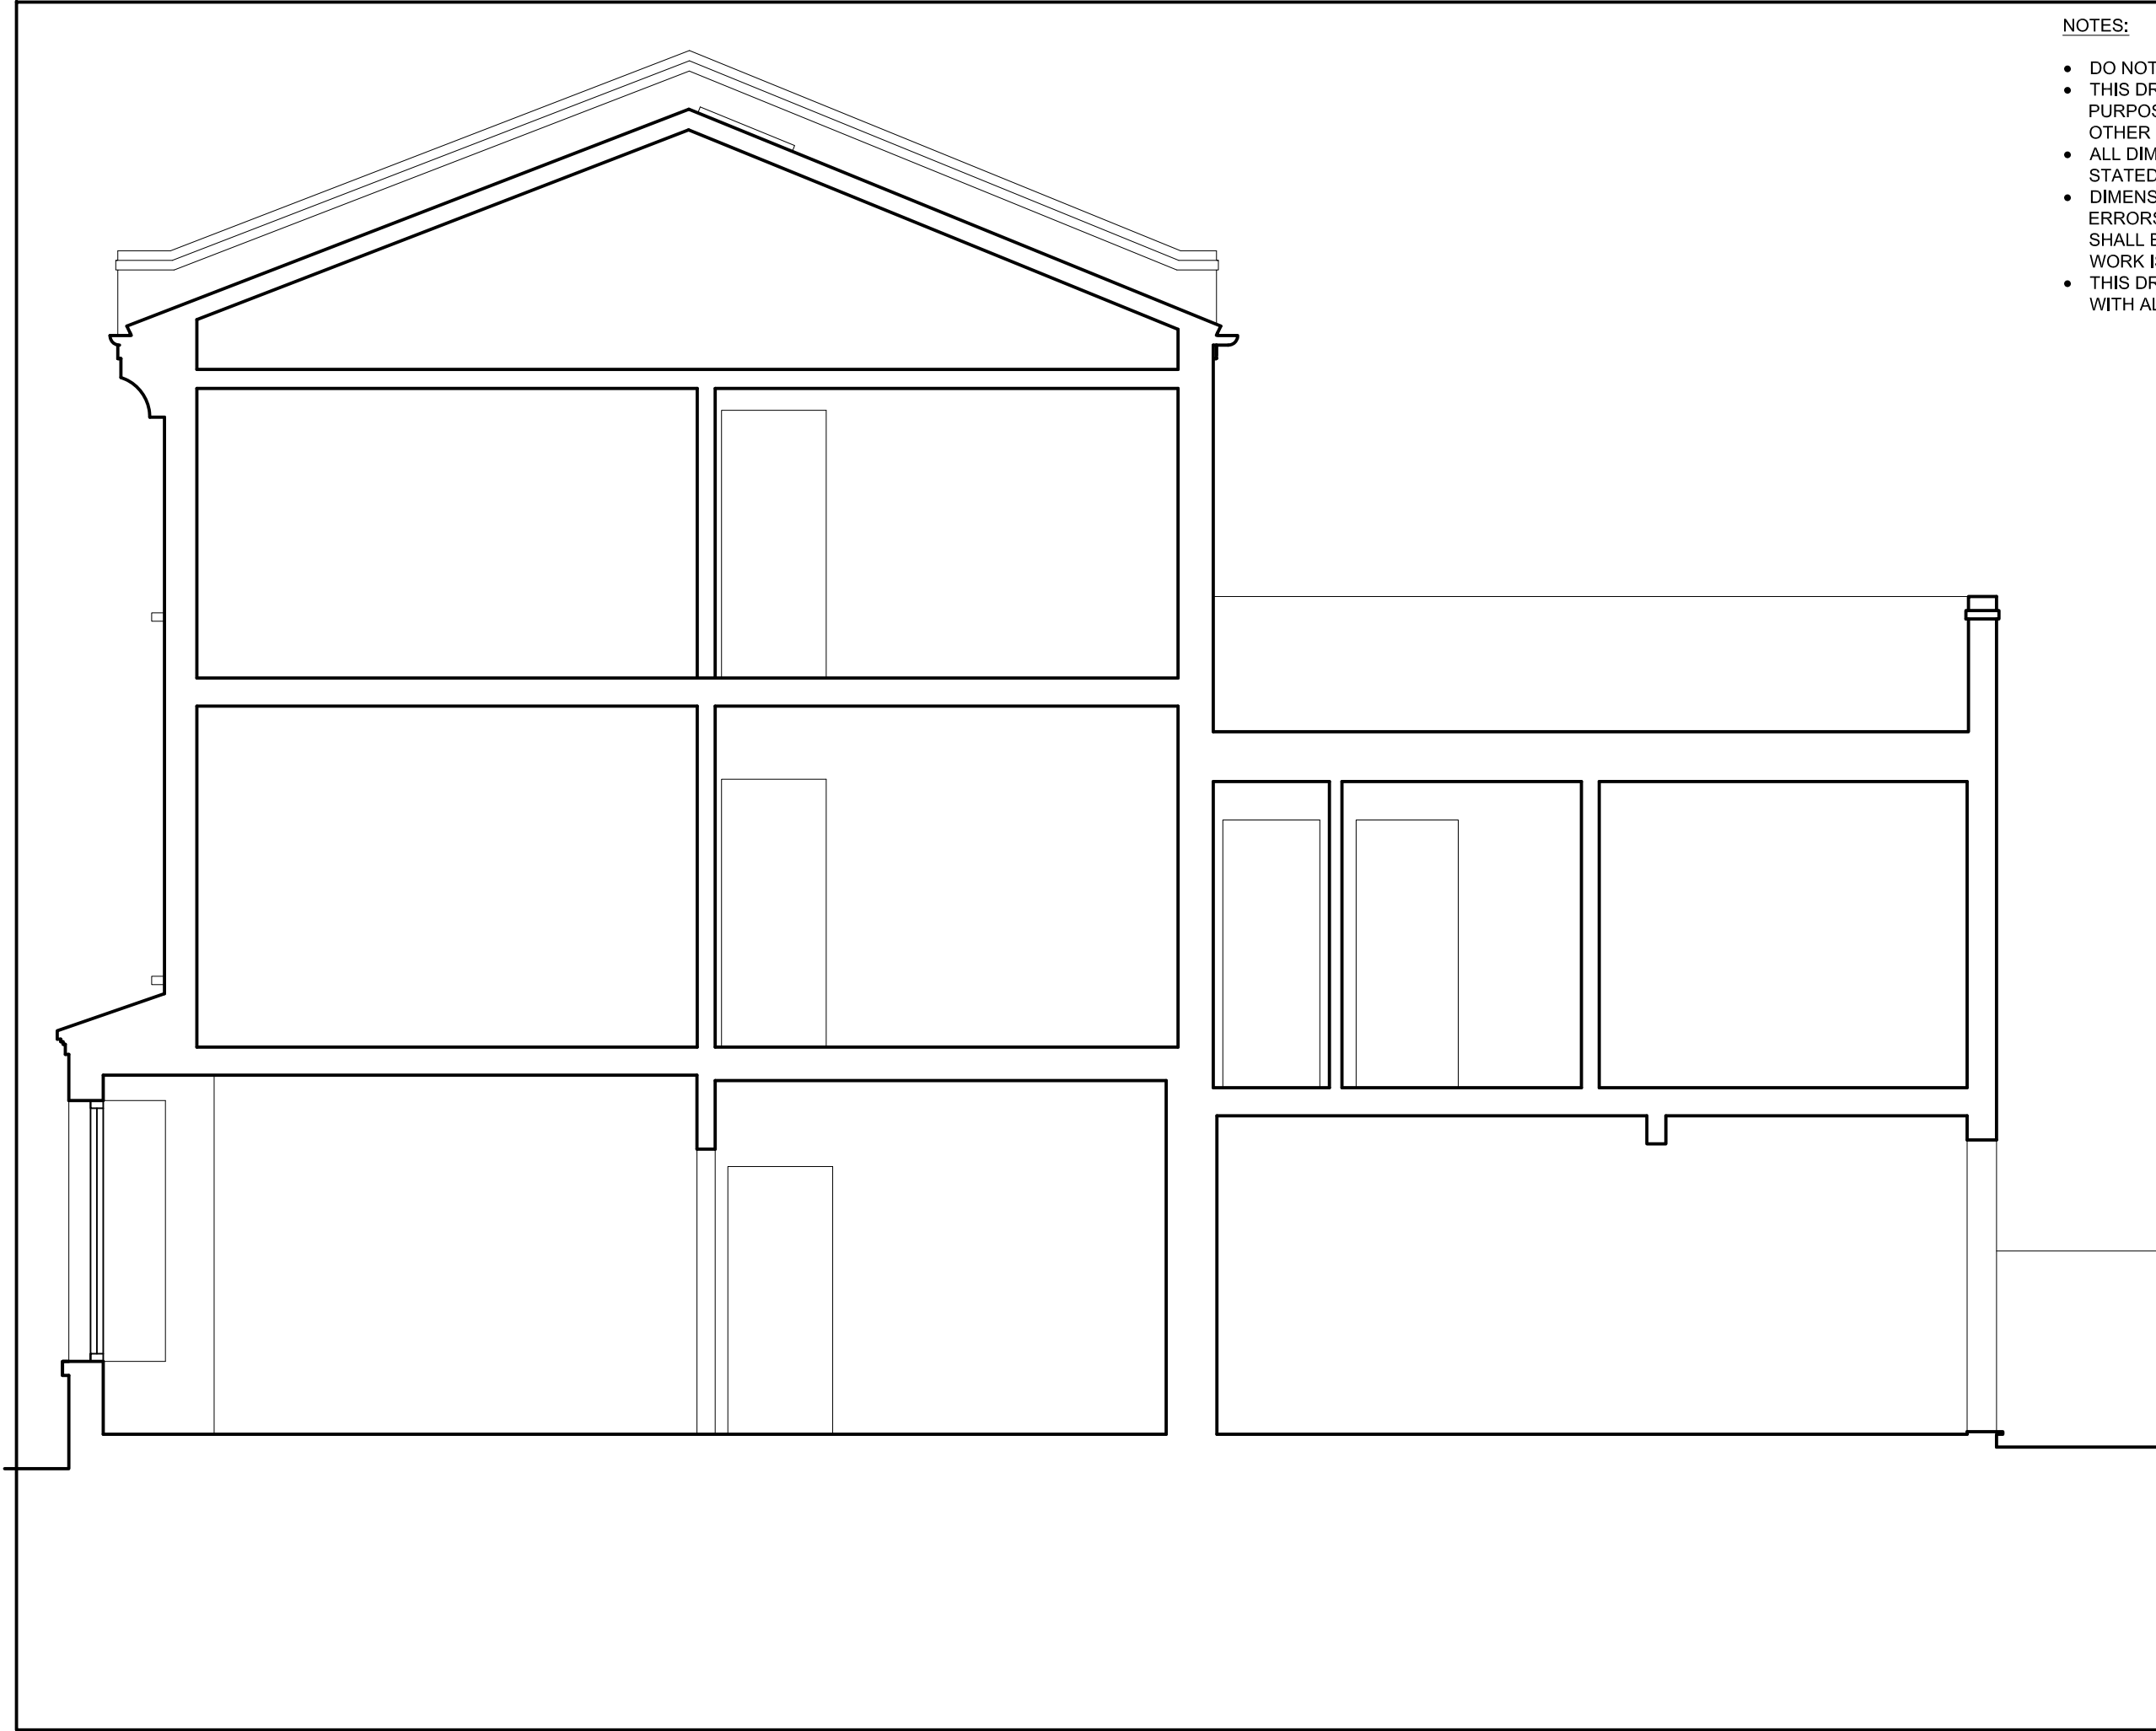

- NOTES:
- DO NOT SCALE FROM THIS DRAWING.
 - THIS DRAWING IS PREPARED FOR PLANNING PURPOSES ONLY AND NOT INTENDED FOR ANY OTHER USE.
 - ALL DIMENSIONS ARE IN MILLIMETERS UNLESS STATED OTHERWISE.
 - DIMENSIONS TO BE CHECKED ON SITE AND ANY ERRORS OR DISCREPANCIES DISCOVERED SHALL BE REPORTED TO THE 'MG' BEFORE THE WORK IS PUT IN HAND.
 - THIS DRAWING IS TO BE READ IN CONJUNCTION WITH ALL OTHER RELEVANT DOCUMENTS.

rev.	date	drawn	chk
drawing status			
PLANNING			
STRUCTURAL ENGINEER MARTIN GUSTYN			
138A DEVONSHIRE ROAD LONDON W4 2AW M: 07878466575 E-MAIL: MARTIN.GUSTYN@GOOGLEMAIL.COM			
project			
8A WOODSOME ROAD LONDON NW5 1RY			
title			
EXISTING SECTION B-B			
scale	date	drawn	MG
1:50 @A3	FEB 2010	checked	MG
job no.	drg.no.	rev.	
09302	E/009		