


NOTES:

- DO NOT SCALE FROM THIS DRAWING.
- THIS DRAWING IS PREPARED FOR PLANNING PURPOSES ONLY AND NOT INTENDED FOR ANY OTHER USE.
- ALL DIMENSIONS ARE IN MILLIMETERS UNLESS STATED OTHERWISE.
- DIMENSIONS TO BE CHECKED ON SITE AND ANY ERRORS OR DISCREPANCIES DISCOVERED SHALL BE REPORTED TO THE 'MG' BEFORE THE WORK IS PUT IN HAND.
- THIS DRAWING IS TO BE READ IN CONJUNCTION WITH ALL OTHER RELEVANT DOCUMENTS.

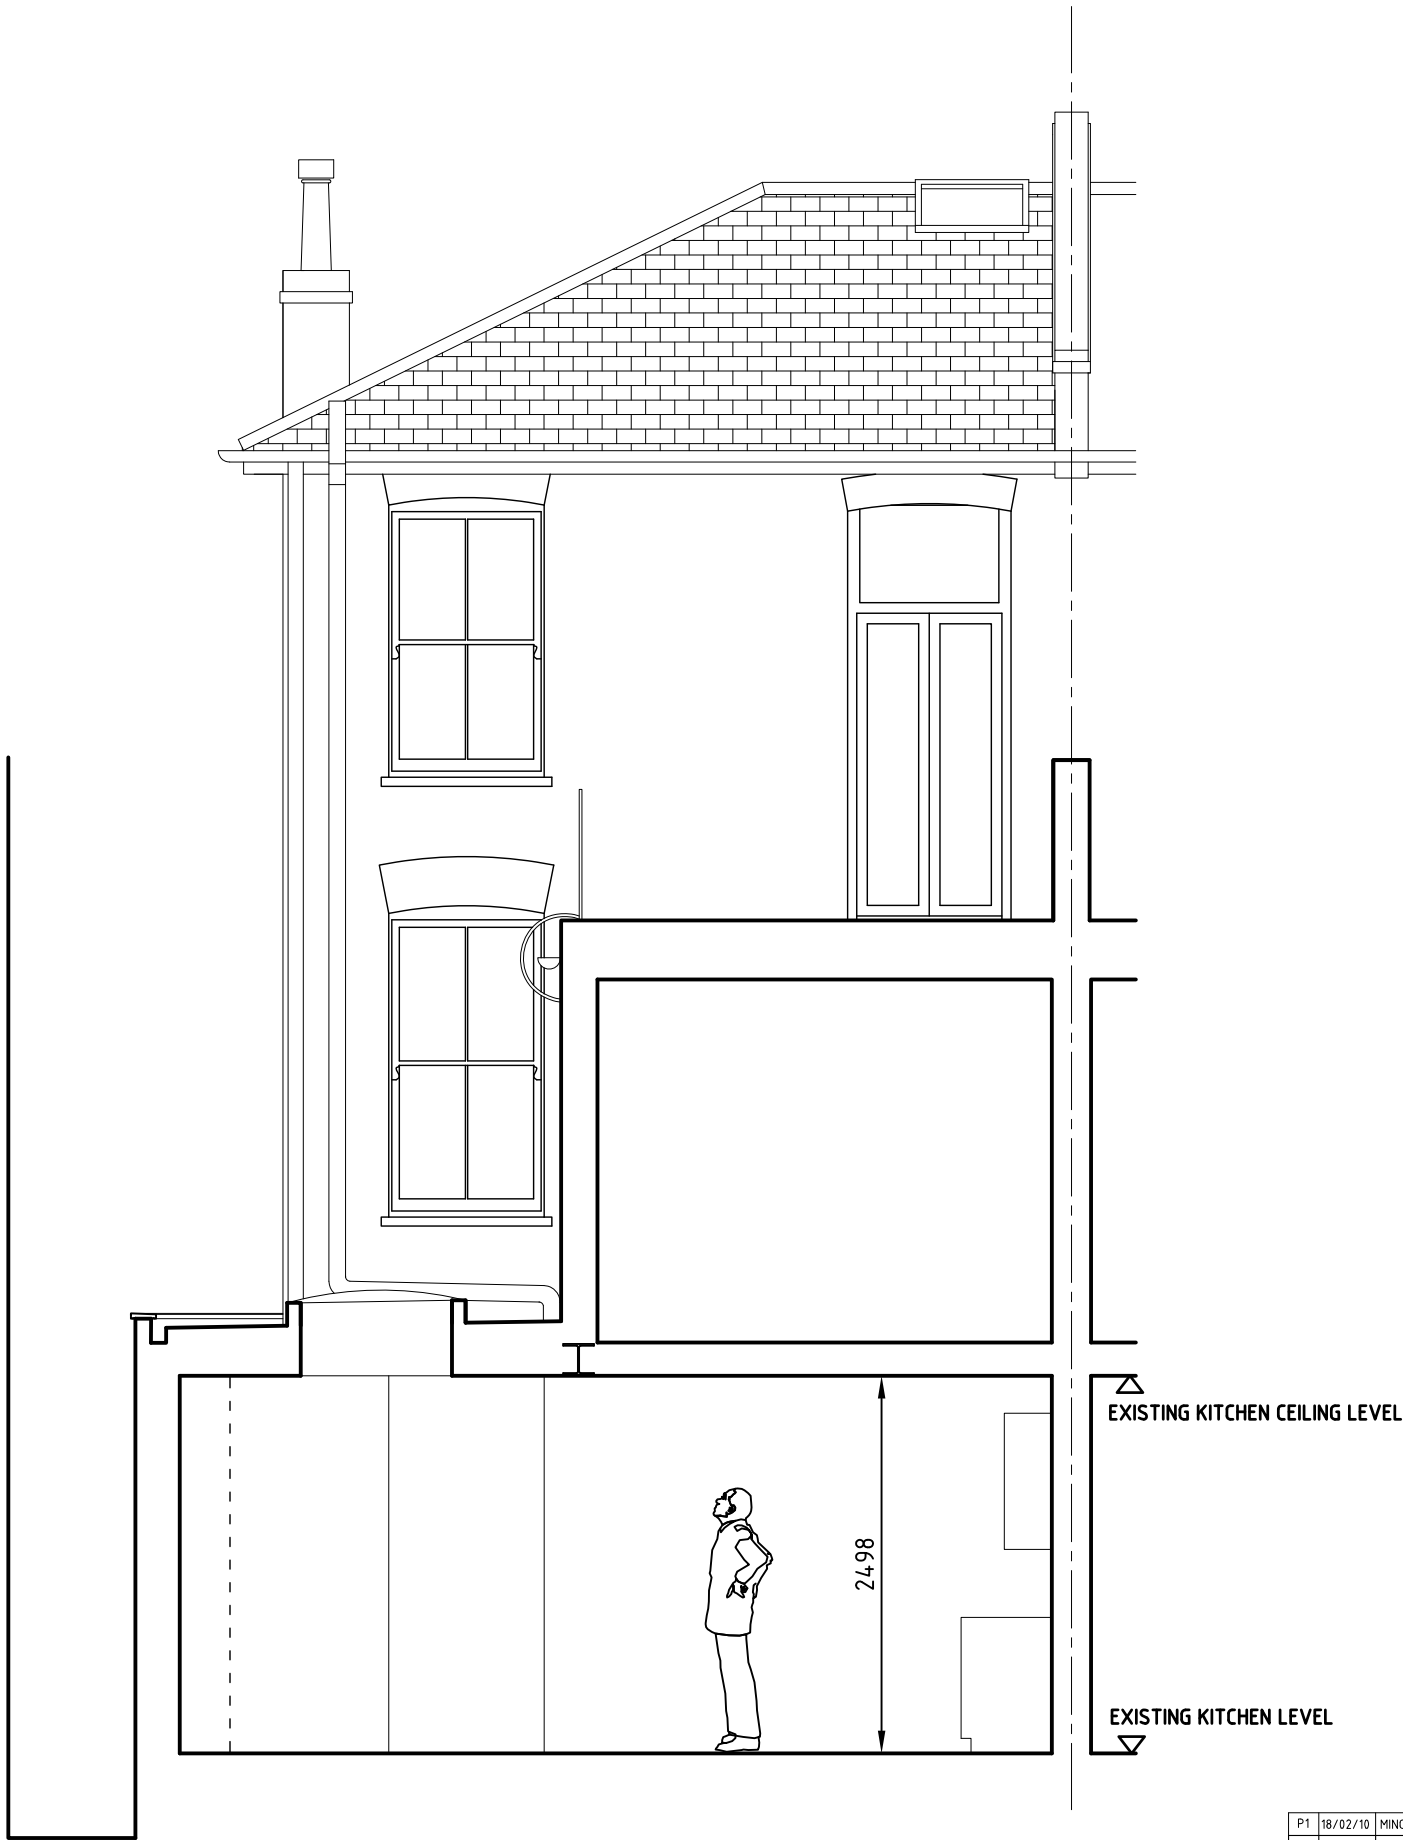

P1	18/02/10	MINOR AMENDMENTS.	MG	MG
rev.	date		drawn	chk
drawing status				
PLANNING				
STRUCTURAL ENGINEER MARTIN GUSTYN 138A DEVONSHIRE ROAD LONDON W4 2AW M: 07878466575 E-MAIL: MARTIN.GUSTYN@GOOGLEMAIL.COM				
project 8A WOODSOME ROAD LONDON NW5 1RY				
title PROPOSED SECTION A-A				
scale	date	drawn	MG	
1:50 @A3	JAN 2010	checked	MG	
job no.	drg.no.	rev.		
09302	P/006	P1		