



No. 7

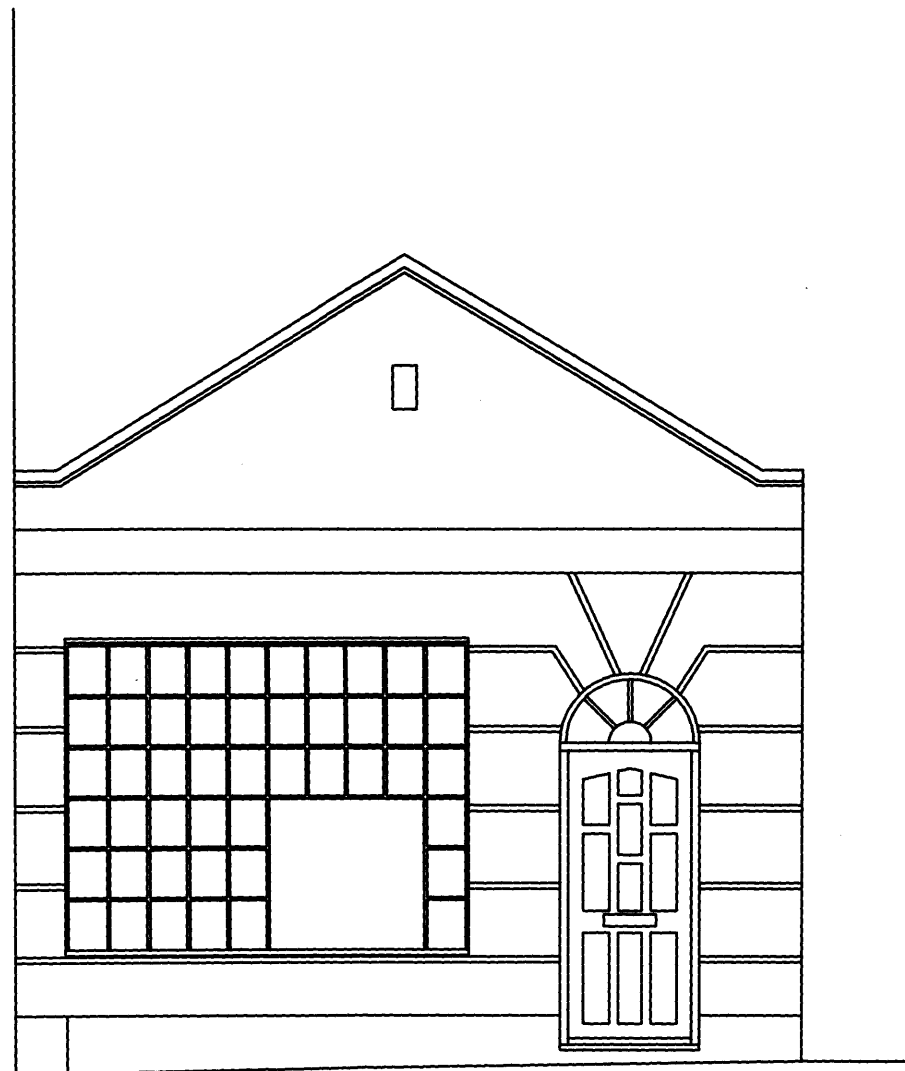

Existing

No. 7

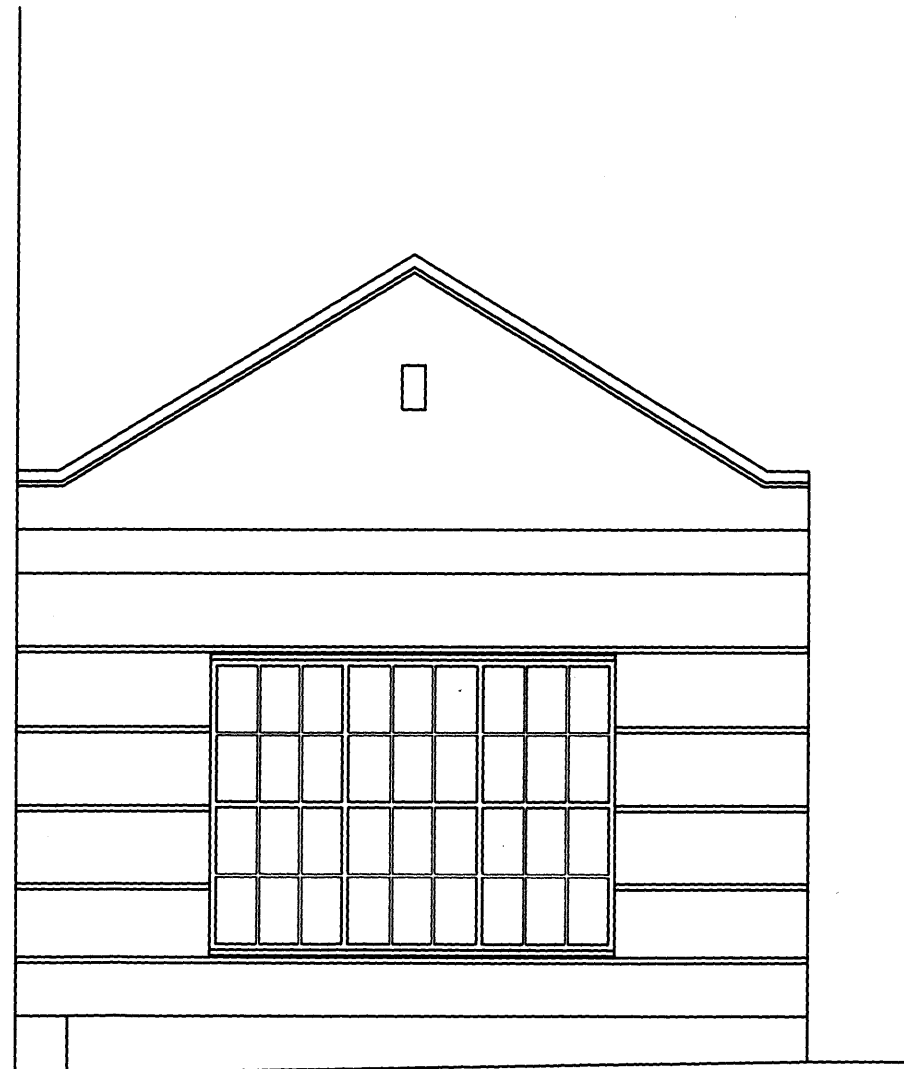

Proposed

REV: DESCRIPTION: BY: DATE:

cardoemartin

7th Floor, 95 Wigmore Street
London W1U 1QW
E-mail: enquires@cardoemartin.co.uk
www.cardoemartin.co.uk
Tel. 020 7563 8900
Fax. 020 7563 8901

CLIENT:

J B AND D HART
56 WEST HILL WAY, TOTTERIDGE
LONDON, N20 8QS

PROJECT:

7B BAYHAM STREET
LONDON
NW1 0EY

TITLE:

EXISTING ELEVATION AND
PROPOSED ELEVATION B

SCALE: 1:50 DATE: JAN 10 DRAWN: AK CHECKED: AH

JOB NO: DRG NO: REV:

6953 - 0002 -

COPYRIGHT IN ALL DOCUMENTS AND DRAWINGS SHALL REMAIN THE PROPERTY OF CARDOE MARTIN LTD UNLESS OTHERWISE AGREED IN WRITING BY CARDOE MARTIN LTD. COPYRIGHT IN ANY WORK EXECUTED FROM THESE DOCUMENTS AND DRAWINGS SHALL REMAIN THE PROPERTY OF CARDOE MARTIN LTD UNLESS OTHERWISE AGREED IN WRITING BY CARDOE MARTIN LTD.