



- NOTES
1. All dimensions and levels to be checked on site. Client to be notified of any discrepancies.
 2. All structural details to be checked against the structural engineers drawings.
 3. This drawing to be read in conjunction with the other relevant project drawings and in addition, with structural, M & E engineers, approved sub-contractors drawings and current instructions.
 4. All work to be undertaken with the requirements of the current Building and Water Regulations.

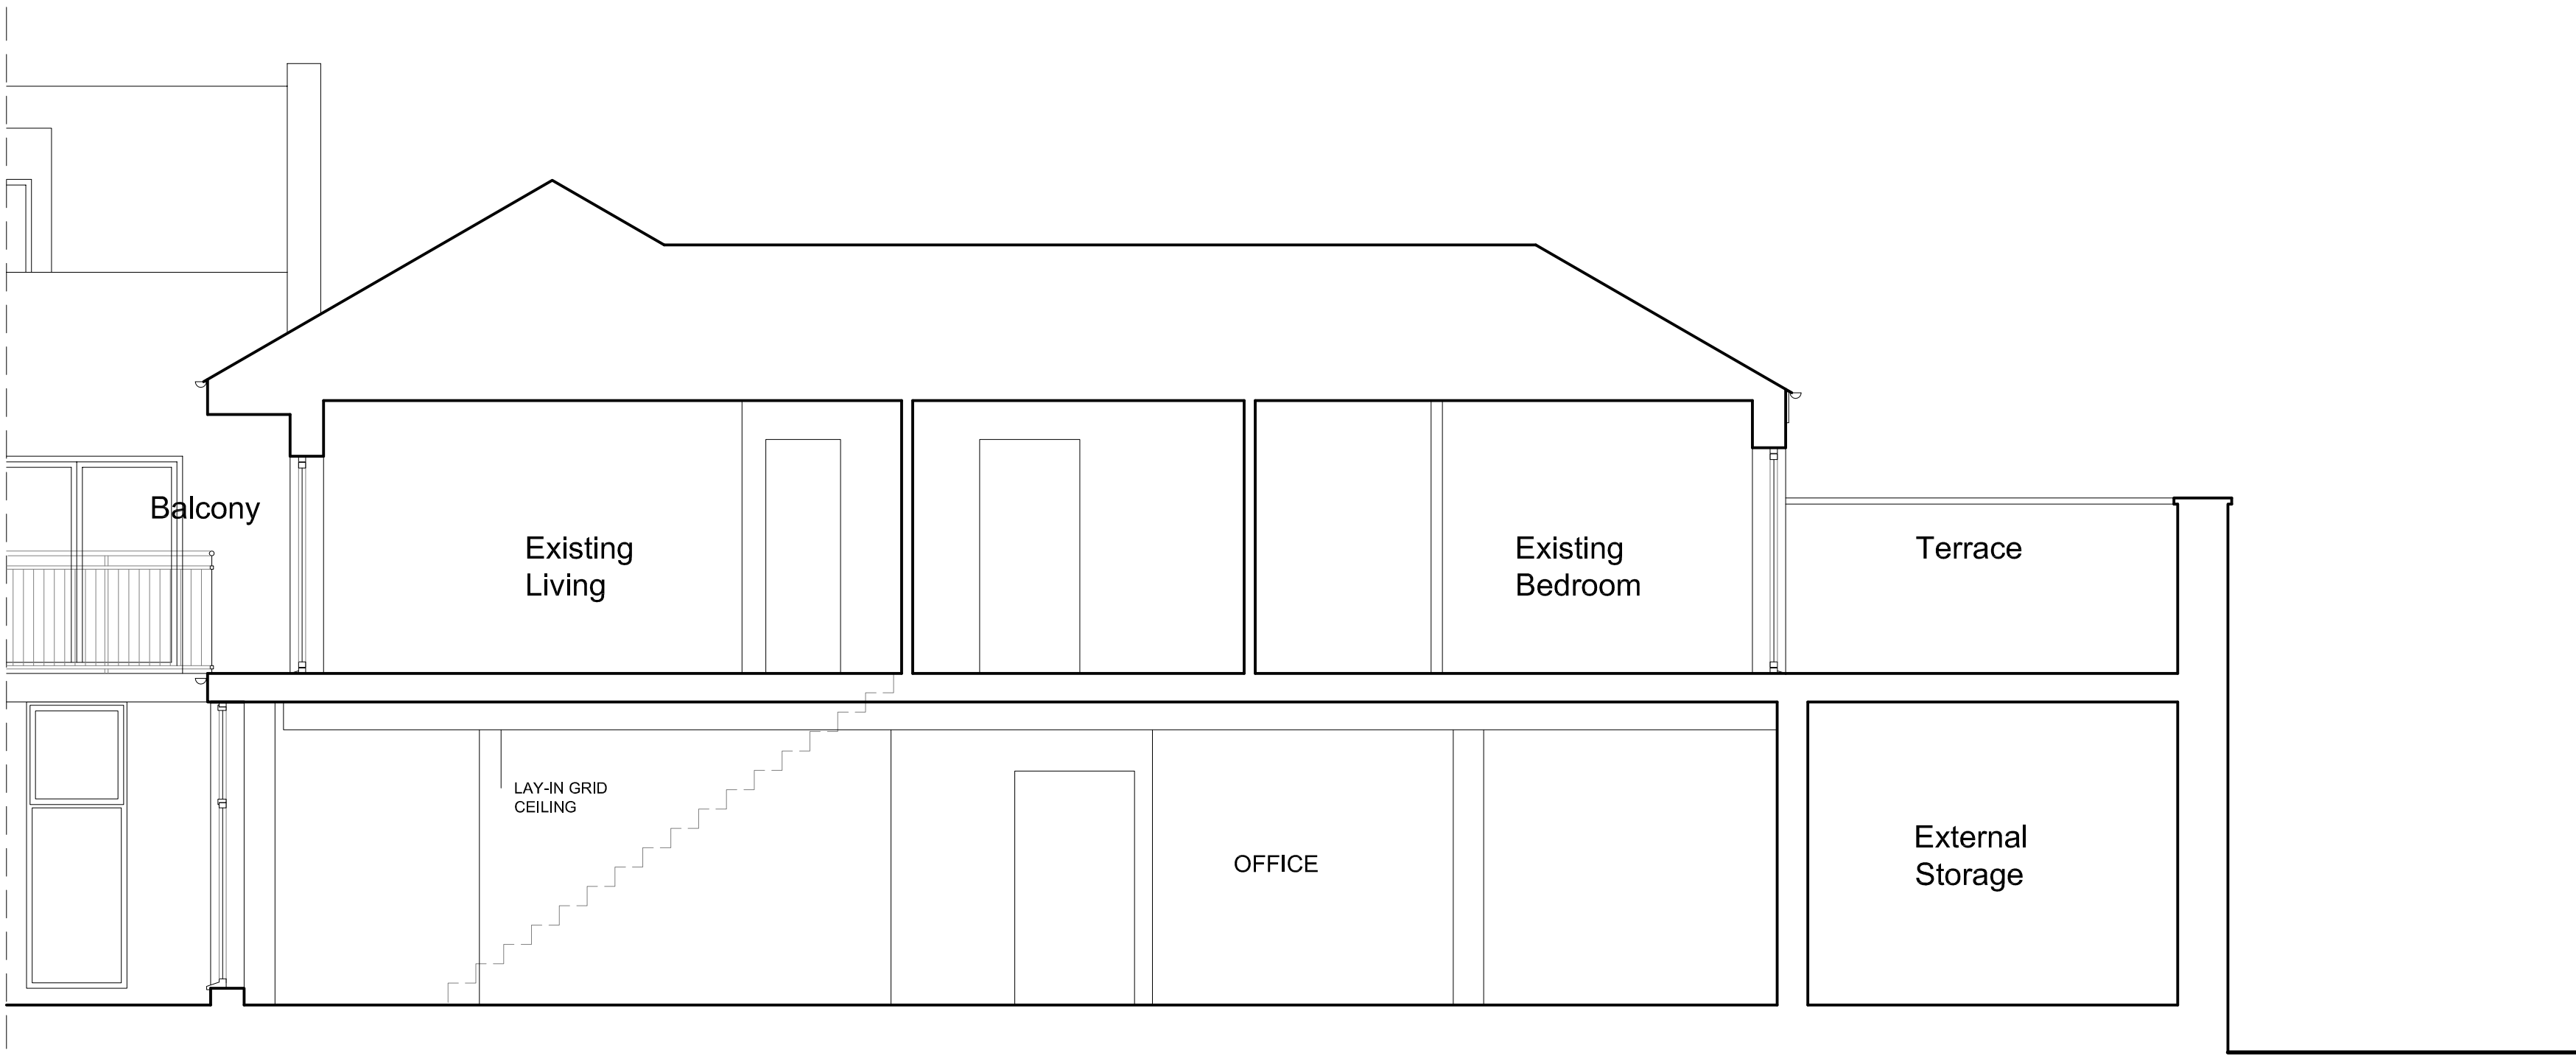

EXISTING SECTION
Scale:1:50

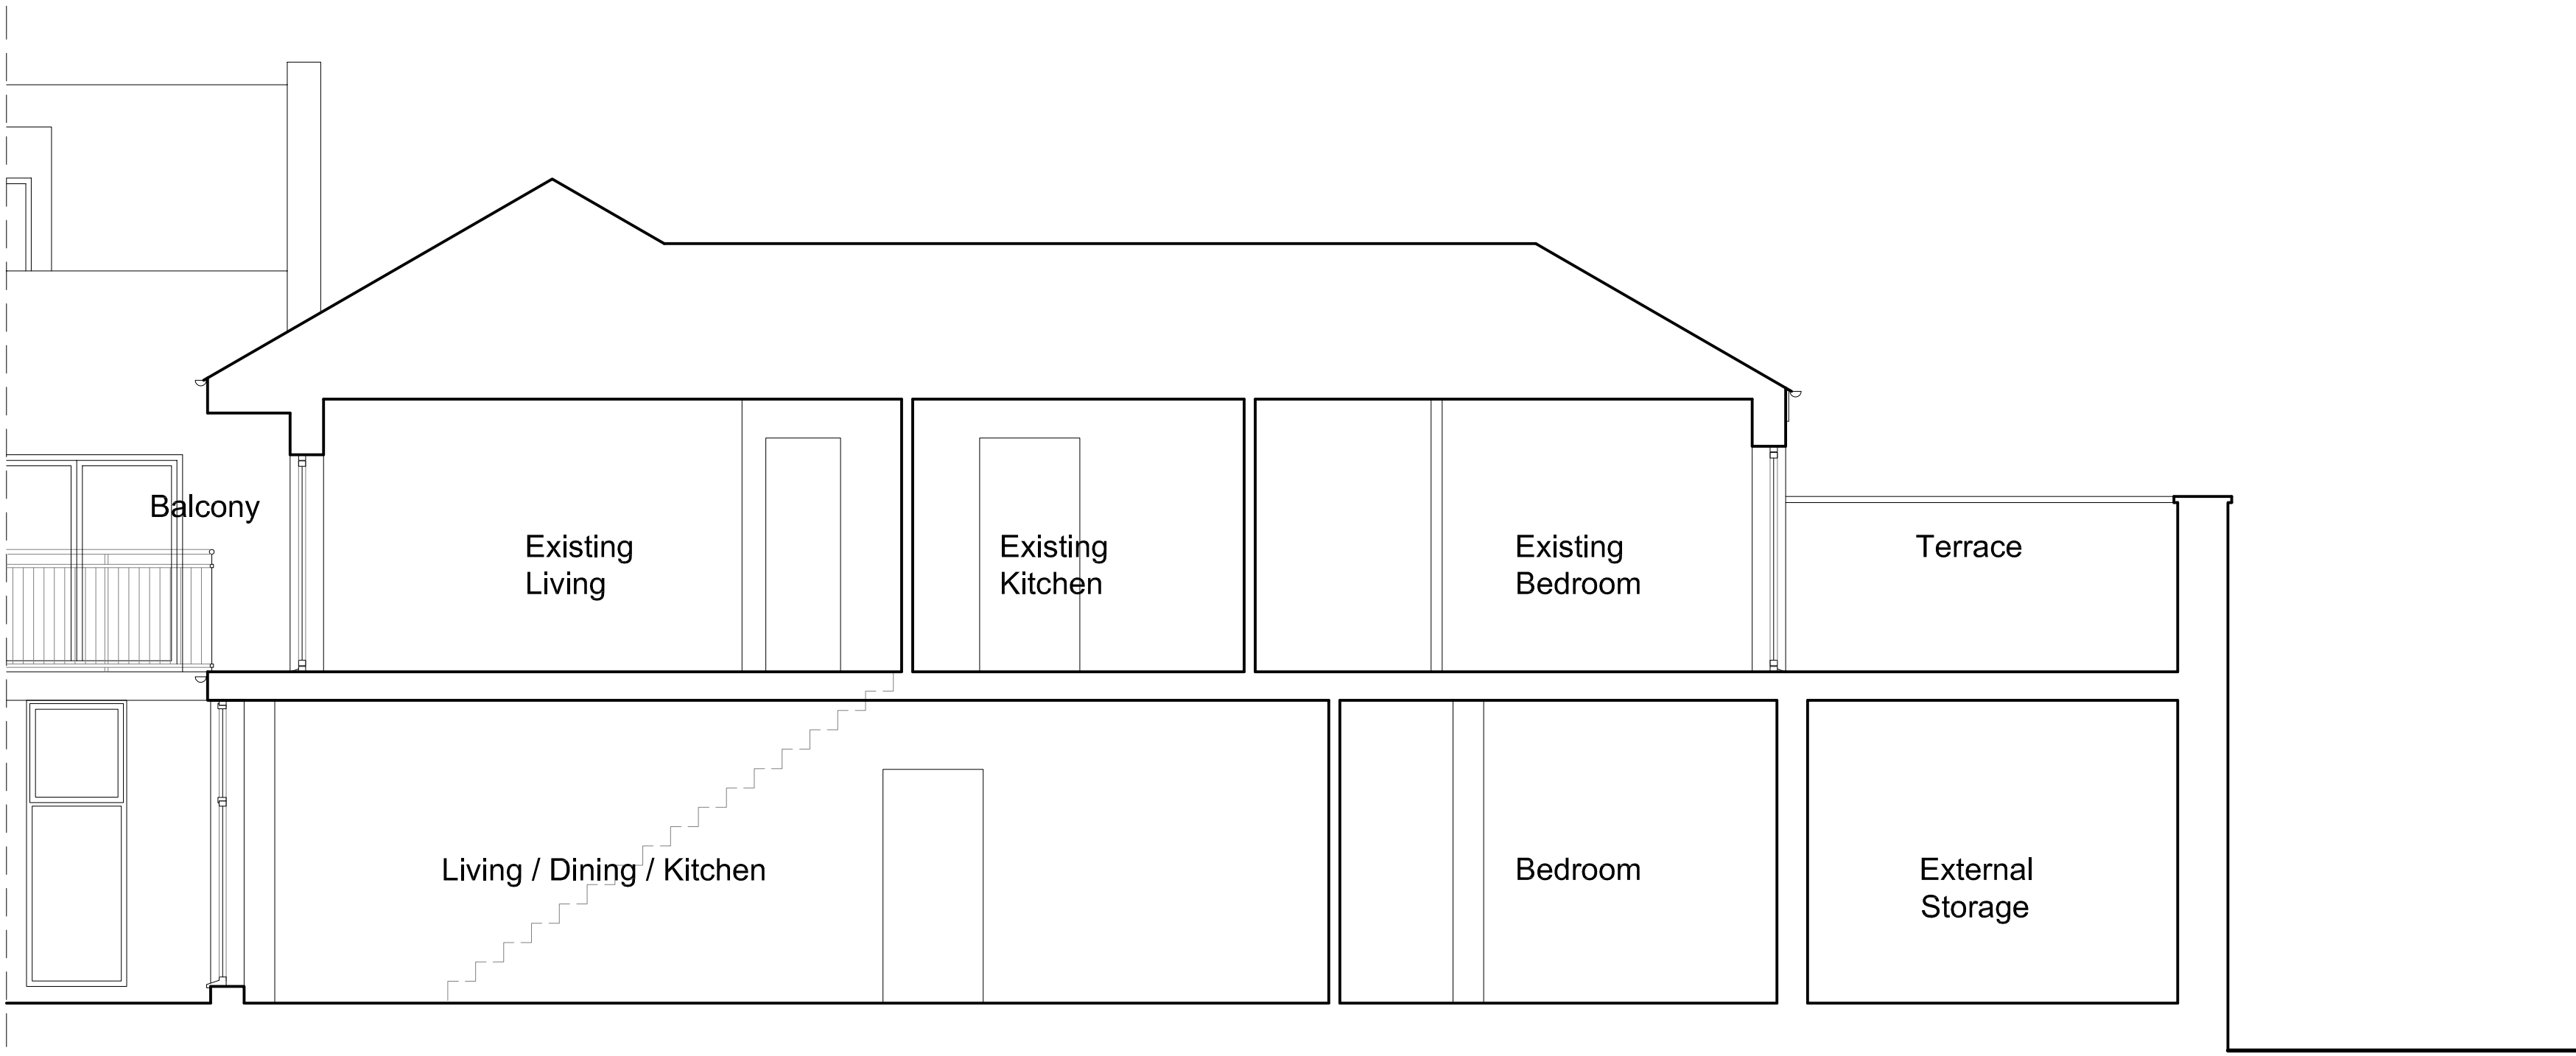

PROPOSED SECTION
Scale:1:50

-	-			
REV	DATE		BY	CHK
<input type="checkbox"/> PRELIMINARY <input type="checkbox"/> COMMENTS <input type="checkbox"/> INFORMATION <input type="checkbox"/> CONSTRUCTION <input type="checkbox"/> TENDER <input checked="" type="checkbox"/> PLANNING <input type="checkbox"/> CONTRACTORS PROPOSALS		G&A DESIGN LTD 59 Green Lays Huddingham NG2 7PX info@gadesign.co.uk 0115 921 52 52 07788144185		
PROJECT PROPOSED DEVELOPMENT Ground Floor, Unit 4, 44 St Paul's Crescent NW1 9TN				
CLIENT				
DRAWING TITLE Existing and Proposed Sections				
SCALE 1:50 @ A1	DATE 05/02/10	DRAWN AJS	CHECKED SSB	
DRAWING No. 123/A1/005				REV -