


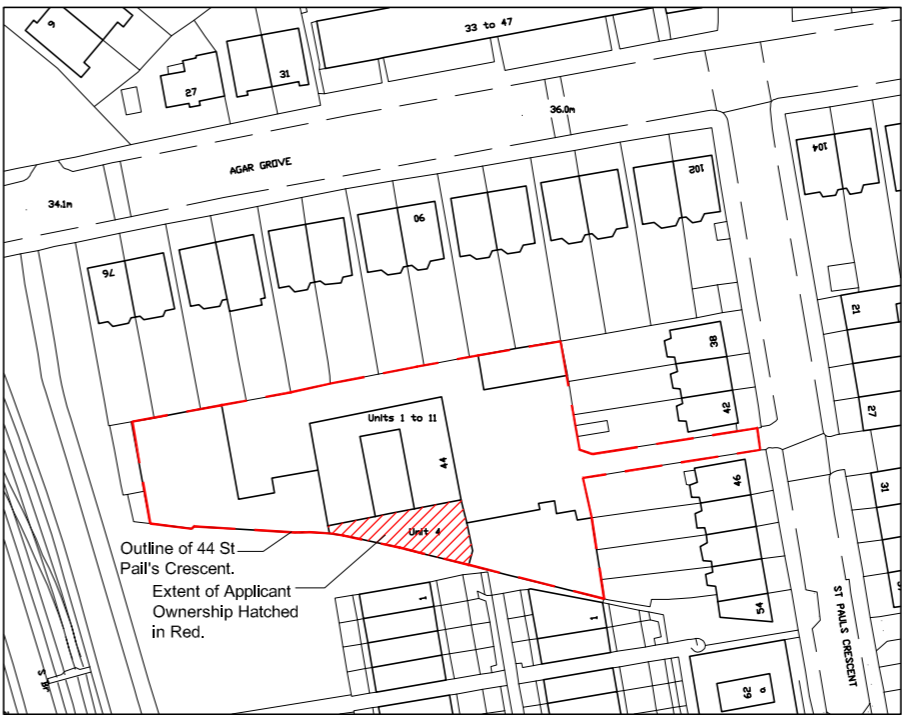

Block Plan  
Scale:1:500



Location Plan  
Scale:1:1250

- NOTES
1. All dimensions and levels to be checked on site. Client to be notified of any discrepancies.
  2. All structural details to be checked against the structural engineers drawings.
  3. This drawing to be read in conjunction with the other relevant project drawings and in addition, with structural, M & E engineers, approved sub-contractors drawings and current instructions.
  4. All work to be undertaken with the requirements of the current Building and Water Regulations.

|     |          |                       |     |     |
|-----|----------|-----------------------|-----|-----|
| A   | 22.02.10 | SITE BOUNDARY UPDATED | AJS | SB  |
| REV | DATE     |                       | BY  | CHK |

|  |               |     |
|--|---------------|-----|
| <input type="checkbox"/> PRELIMINARY           | Issue Date:   |     |
| <input type="checkbox"/> COMMENTS              |               |     |
| <input type="checkbox"/> INFORMATION           | Reference No: | CEC |
| <input type="checkbox"/> CONSTRUCTION          |               |     |
| <input type="checkbox"/> TENDER                |               |     |
| <input checked="" type="checkbox"/> PLANNING   | Issued To:    | RG  |
| <input type="checkbox"/> CONTRACTORS PROPOSALS |               |     |

PROJECT

PROPOSED DEVELOPMENT  
Ground Floor, Unit 4,  
44 St Paul's Crescent  
NW1 9TN

CLIENT

DRAWING TITLE

Location and  
Block Plans

|                    |                  |              |                |
|--------------------|------------------|--------------|----------------|
| SCALE<br>Varies@A2 | DATE<br>05/02/10 | DRAWN<br>AJS | CHECKED<br>SSB |
|--------------------|------------------|--------------|----------------|

|                           |          |
|---------------------------|----------|
| DRAWING No.<br>123/A2/006 | REV<br>A |
|---------------------------|----------|