


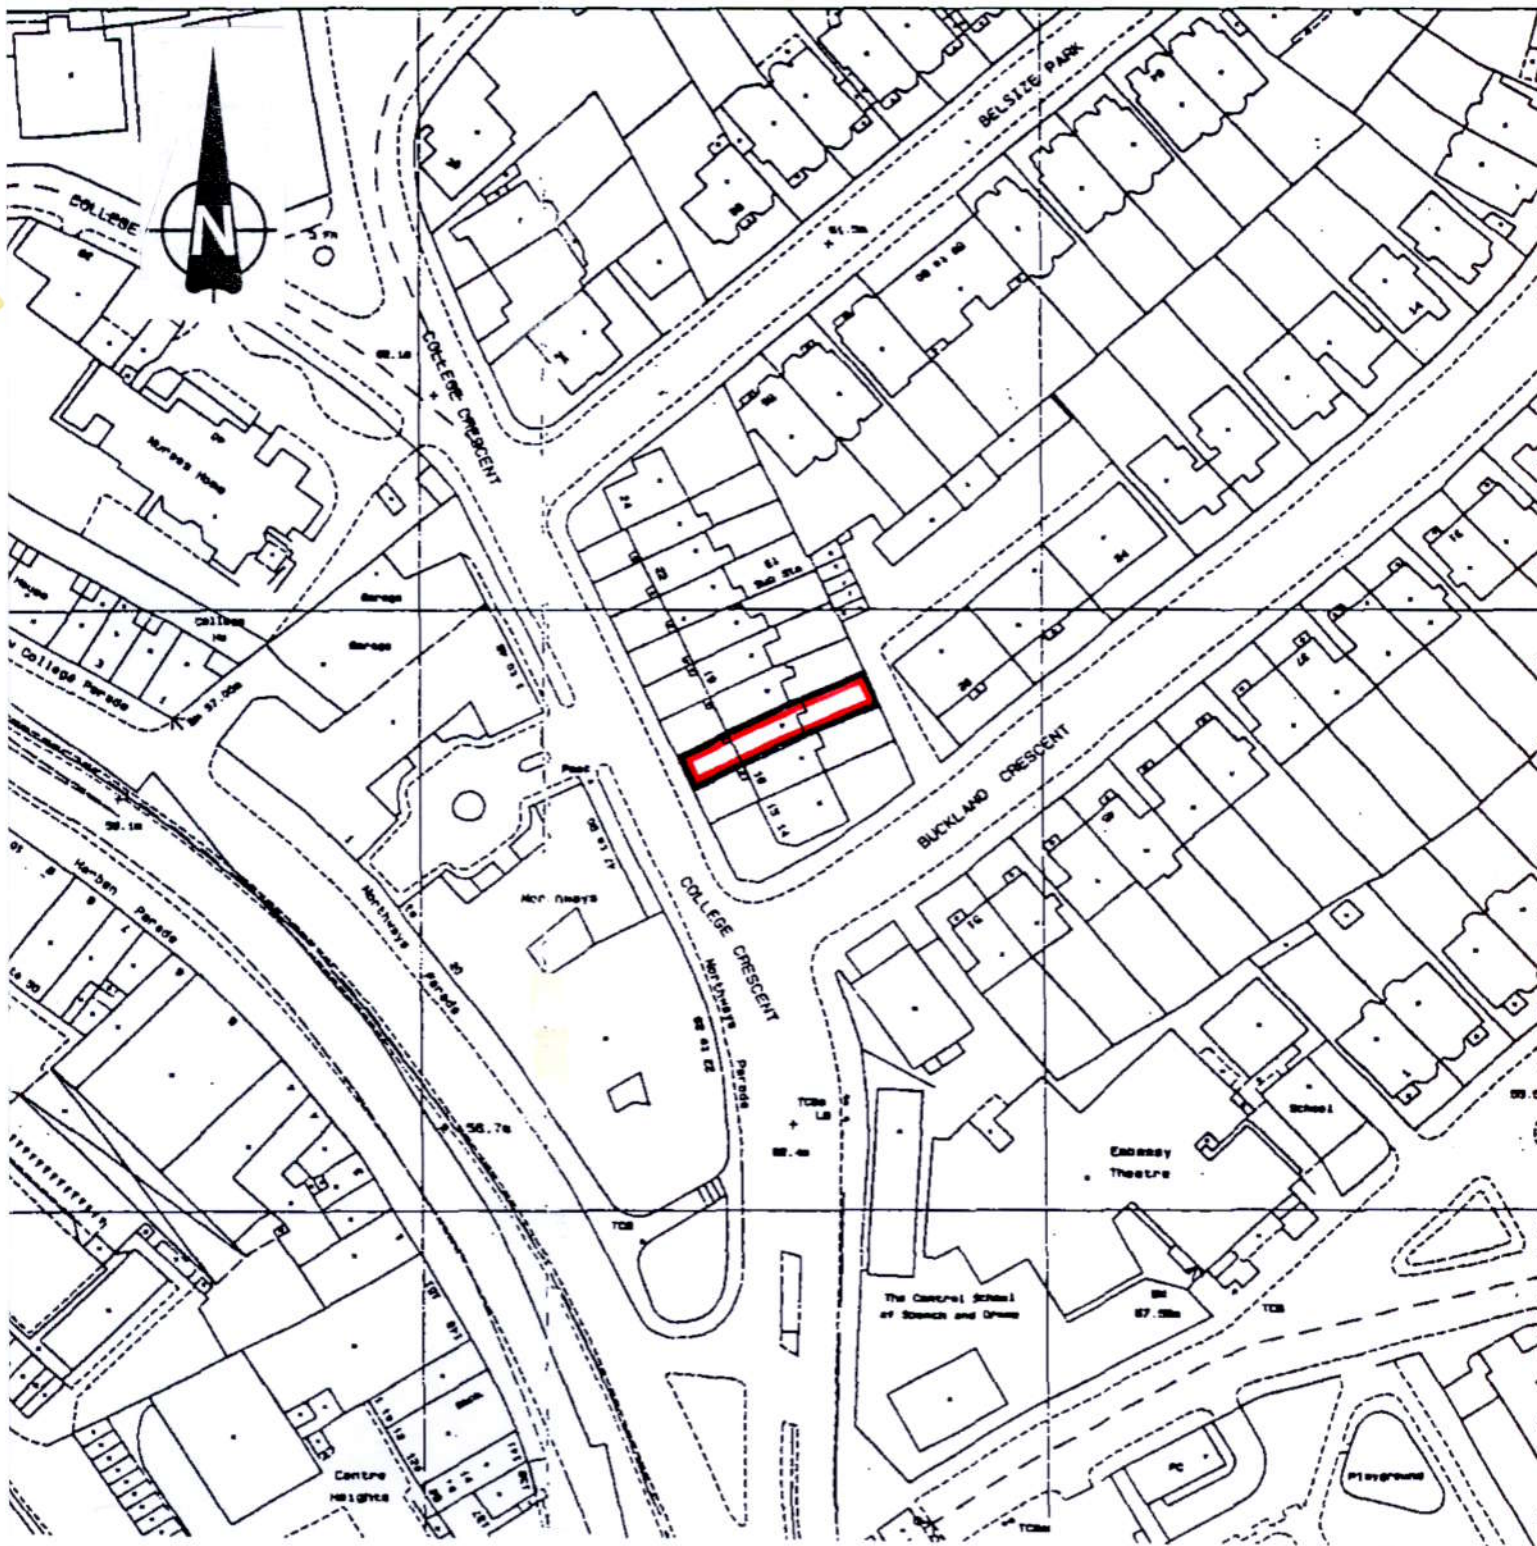

Scale

0 10 20 30 40 50 m



title: **LOCATION PLAN**

job: 17 COLLEGE CRESCENT, NW3 client: BRODIE GROUP

MICHAEL PHILLIPS ASSOCIATES
CHARTERED ARCHITECTS

24 Elmbourne Road, London SW17 8JR - T: (020) 8673 4395 - F: (020) 8673 5018 - W: www.bp-architects.co.uk

scale: 1/1250 at A4

date: SEPT 2009

drg no:

0905/L1