


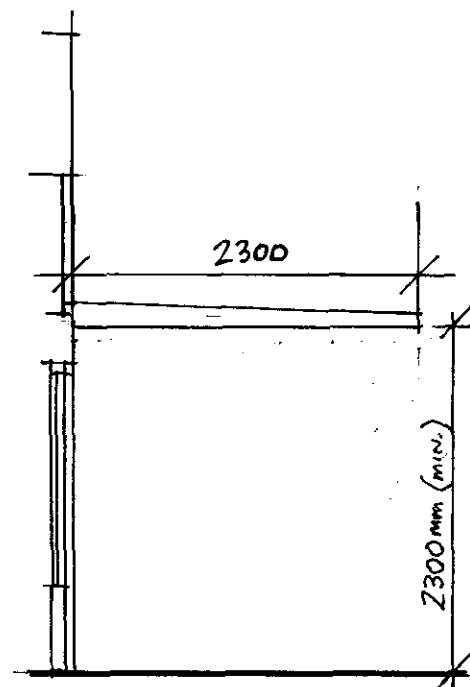

SECTION THRO' AWNING



PROPOSED SHOP FRONT




EXISTING SHOP FRONT

REV. D FEB. 2010 AWNING + SHOP FRONT AMENDED.

REV. C JAN. 2010 AWNING DETAILS ADDED

REV. B JAN. 2010 PANELS ADDED TO 'DOORS'

REV. A DEC. 2009 SHOP FRONT AMENDED.

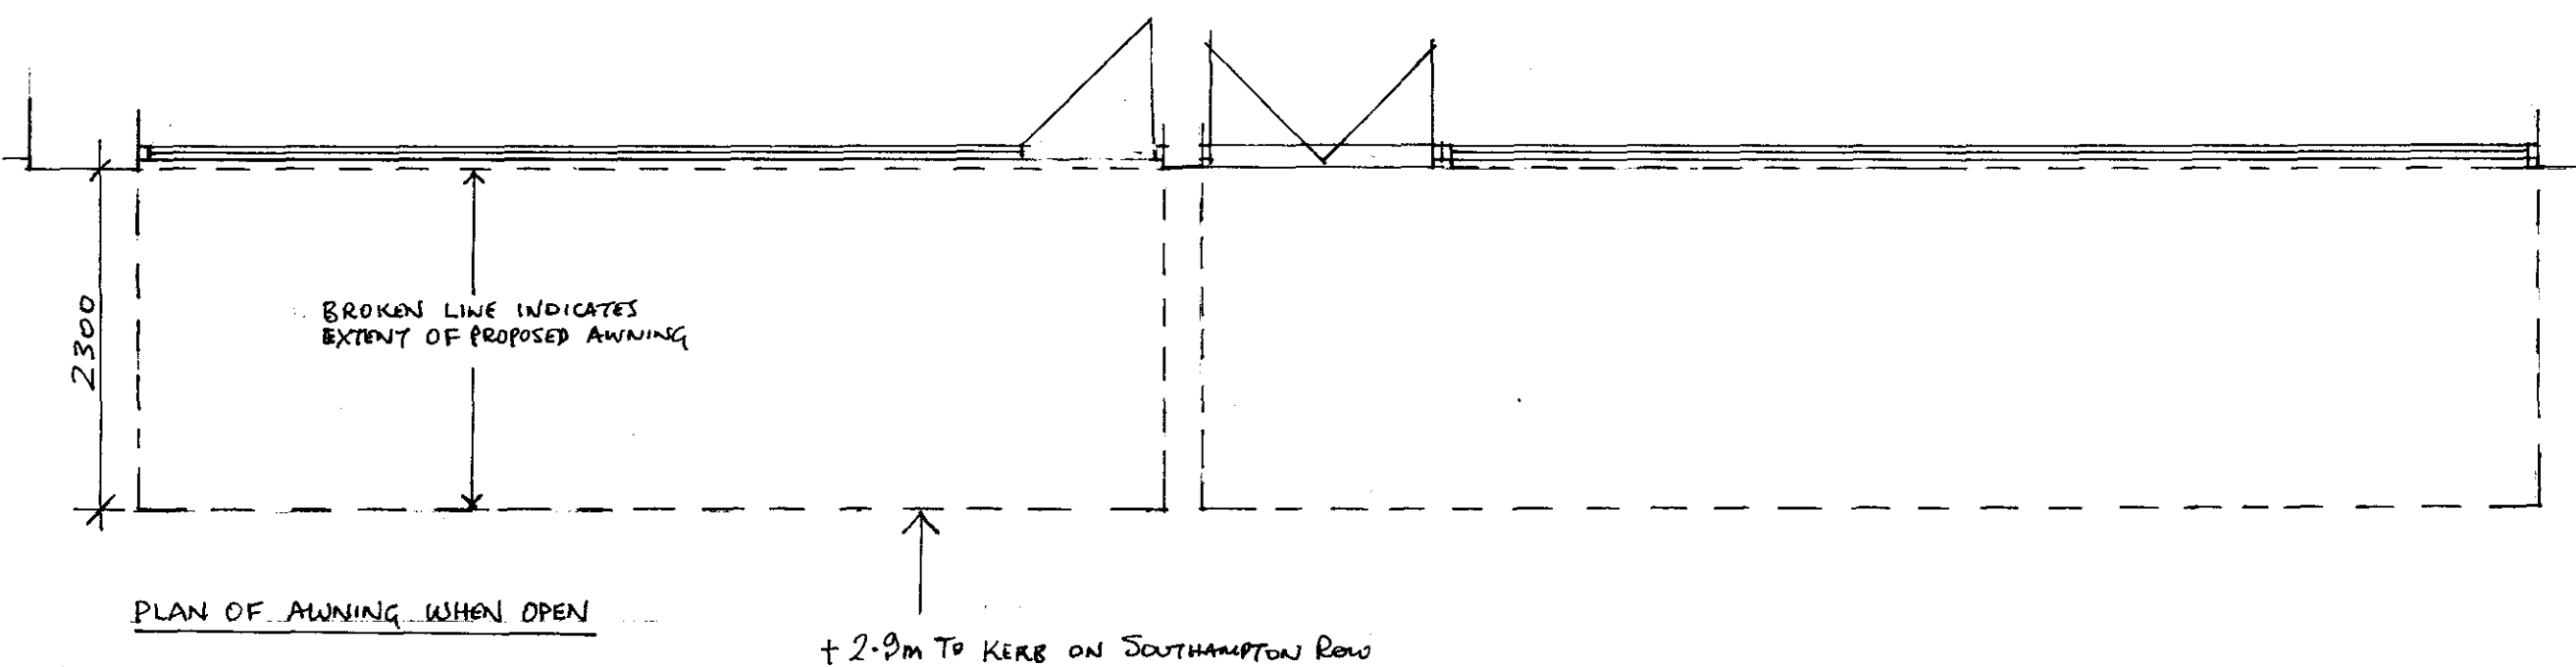

SHOP FRONT

PROPOSED ALTERATIONS TO
101-105, SOUTHAMPTON ROW,
LONDON WC1B 4HH

Date Oct. 2009

Drawn JR.

Scale 1:50

Drg. No. A.SR.L. 09/S1D