


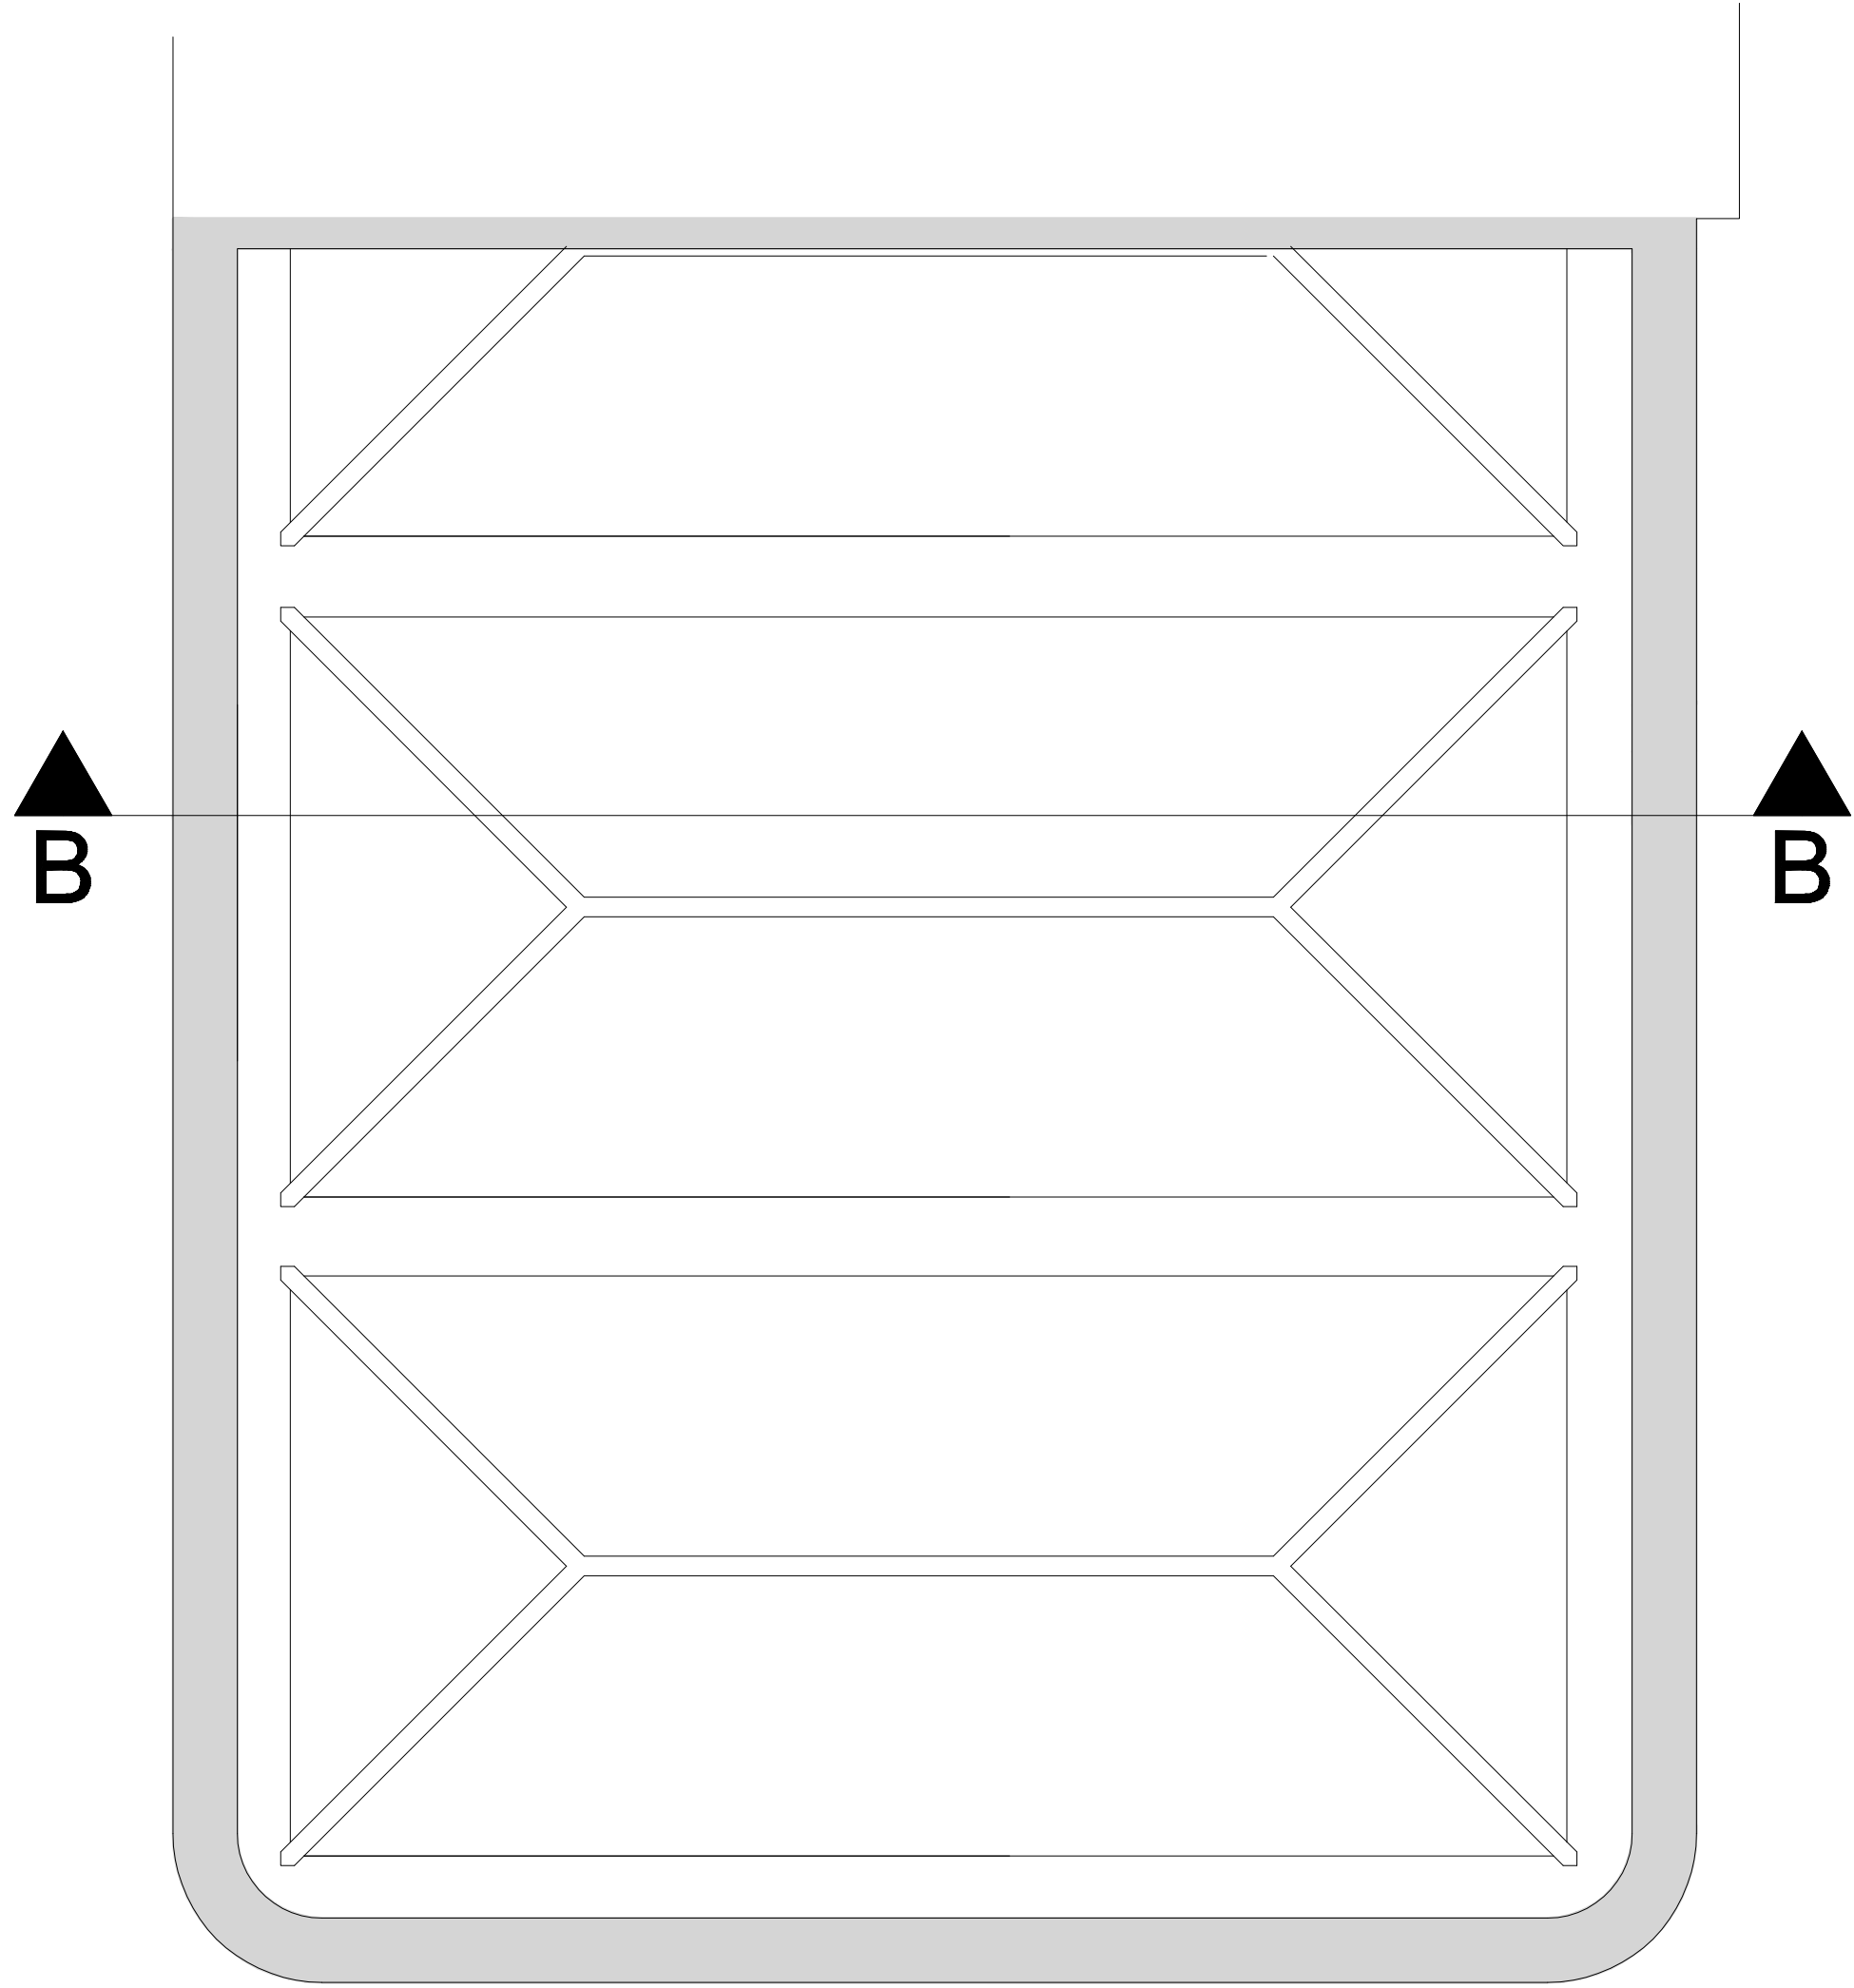

Existing Roof Plan