


15
Mecklenburg
Square

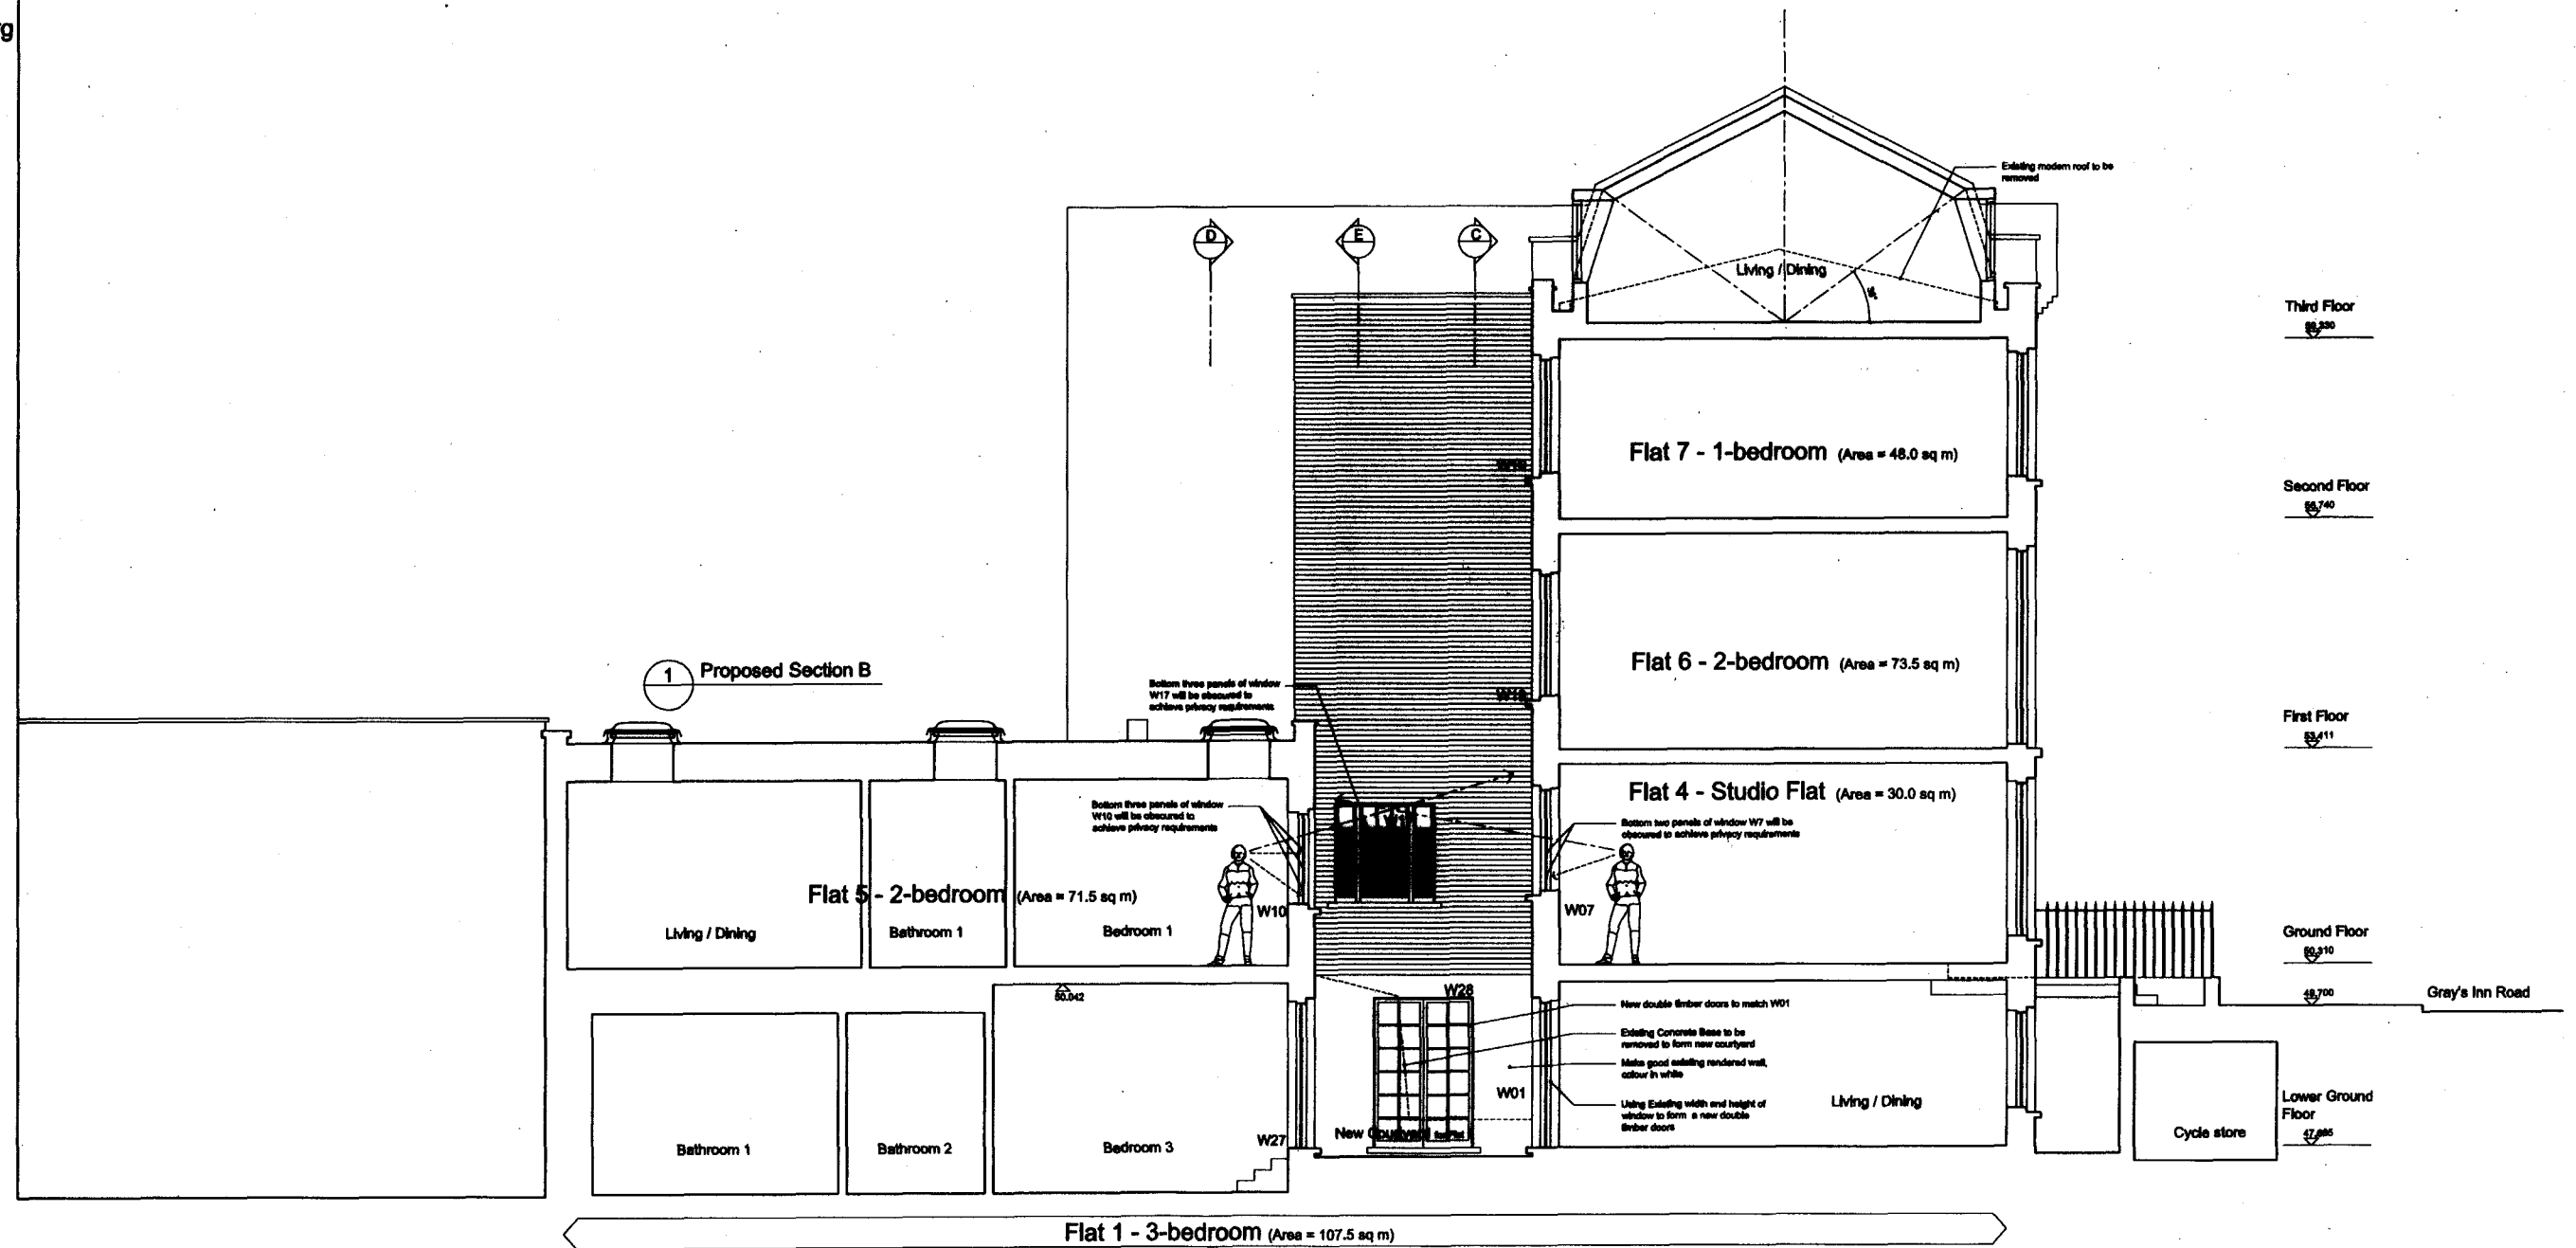

For 8 Residential Units

Amended
4/3/10

GENERAL NOTES

All dimensions are in millimetres

REVISION

A DEC 09 Add Annotation and Internal Layout Details
B MAR 10 Revise the size of materials to match the other drawings

Ko and Partners

Project: 165 GRAY'S INN ROAD, LONDON WC1X 8UE

FOR APPROVAL

Unit 6
1-3 Upper Richmond Road
London SW16 3RF
T: 020 8674 0756
F: 020 762 3742
E: postbox@koandpartners.co.uk

PROPOSED SECTION B - THROUGH SMALL
COURTYARD
342-A-027
Date: MAR 10

Revised: Scale: 1:500

Client: Edenfield Estates Ltd