



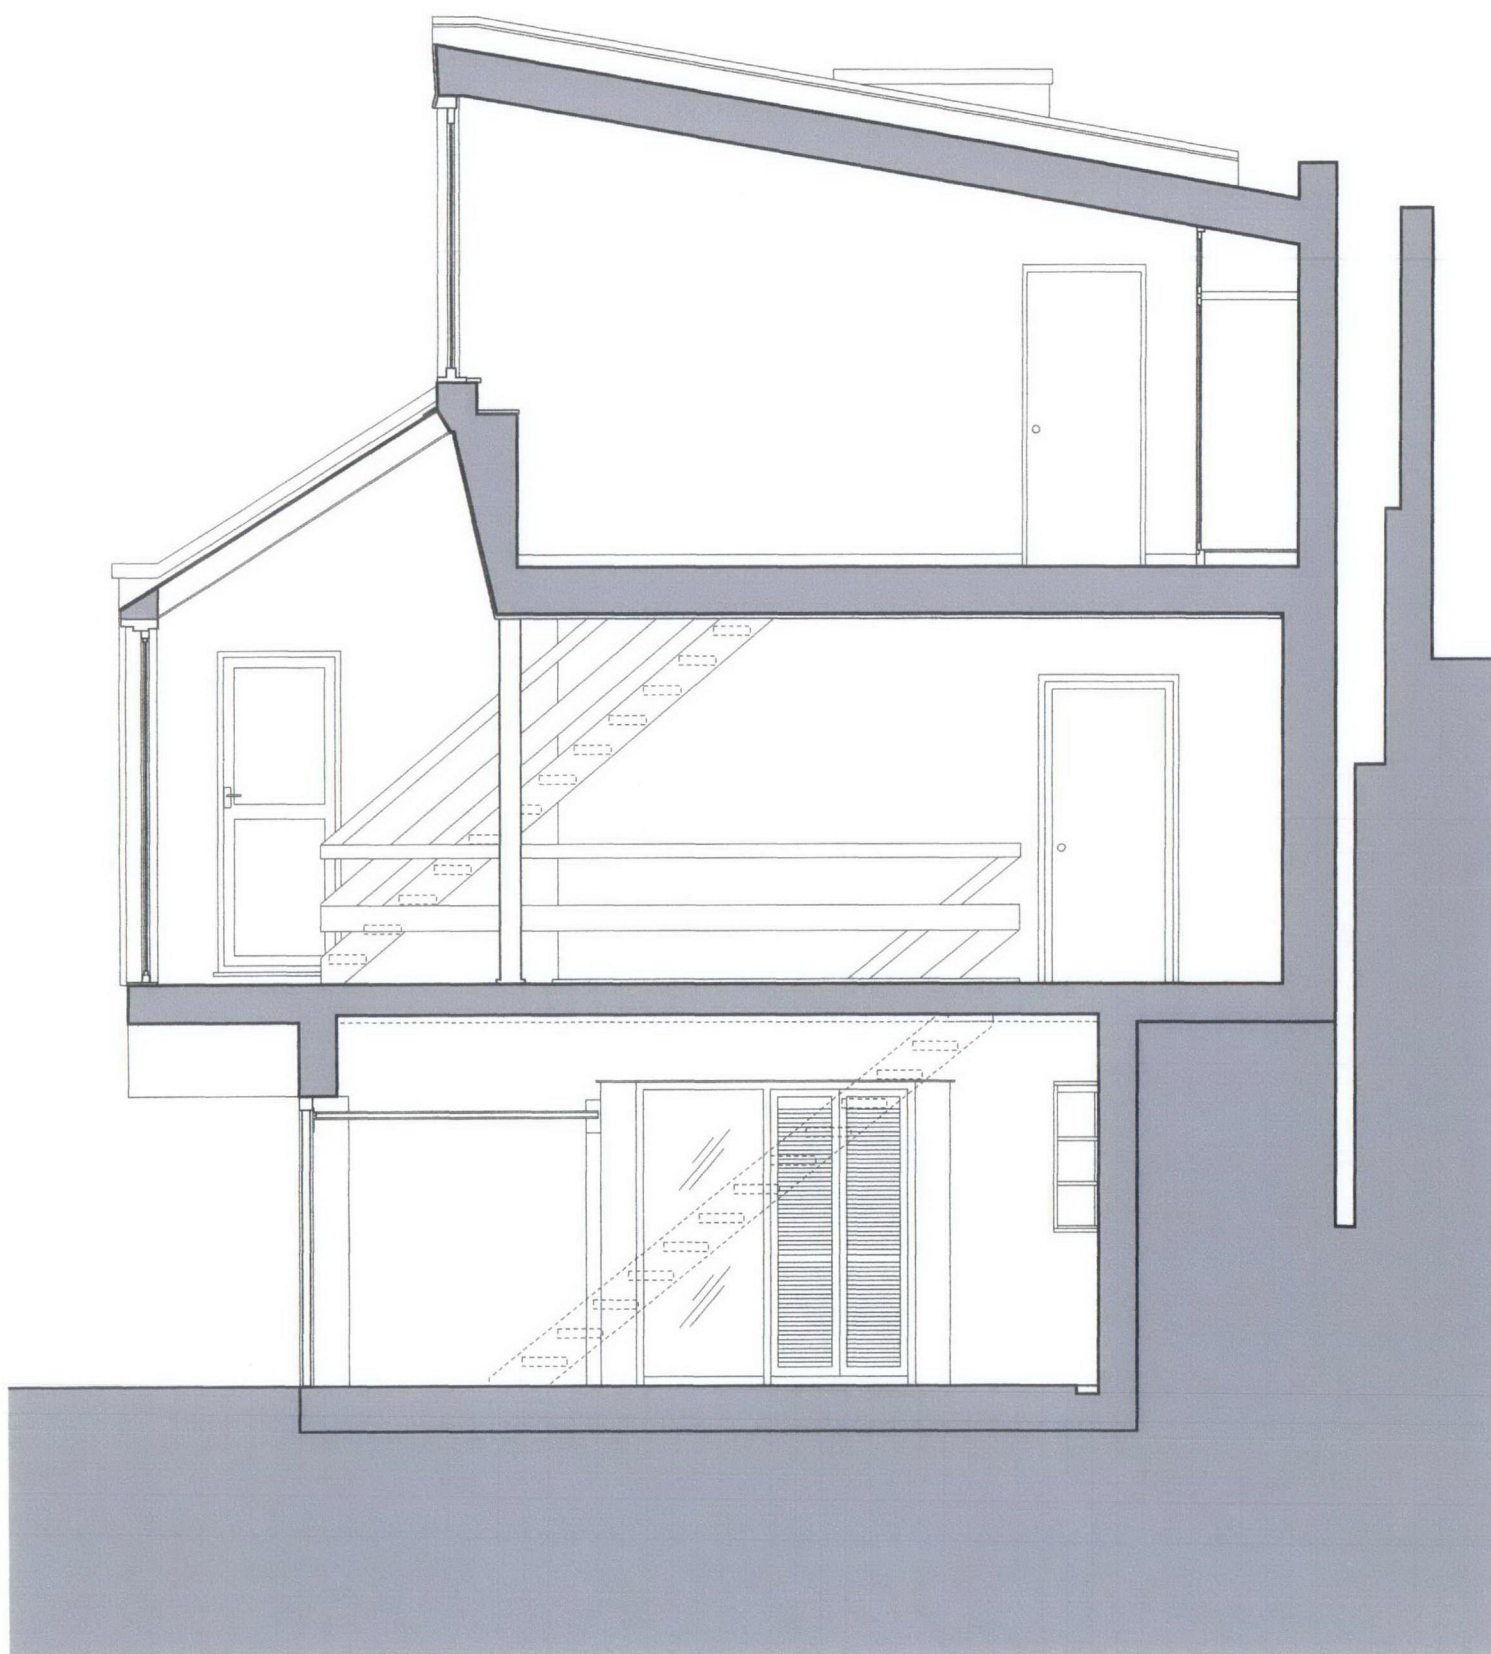

1

Section AA - Existing
Scale: 1:50 @ A3

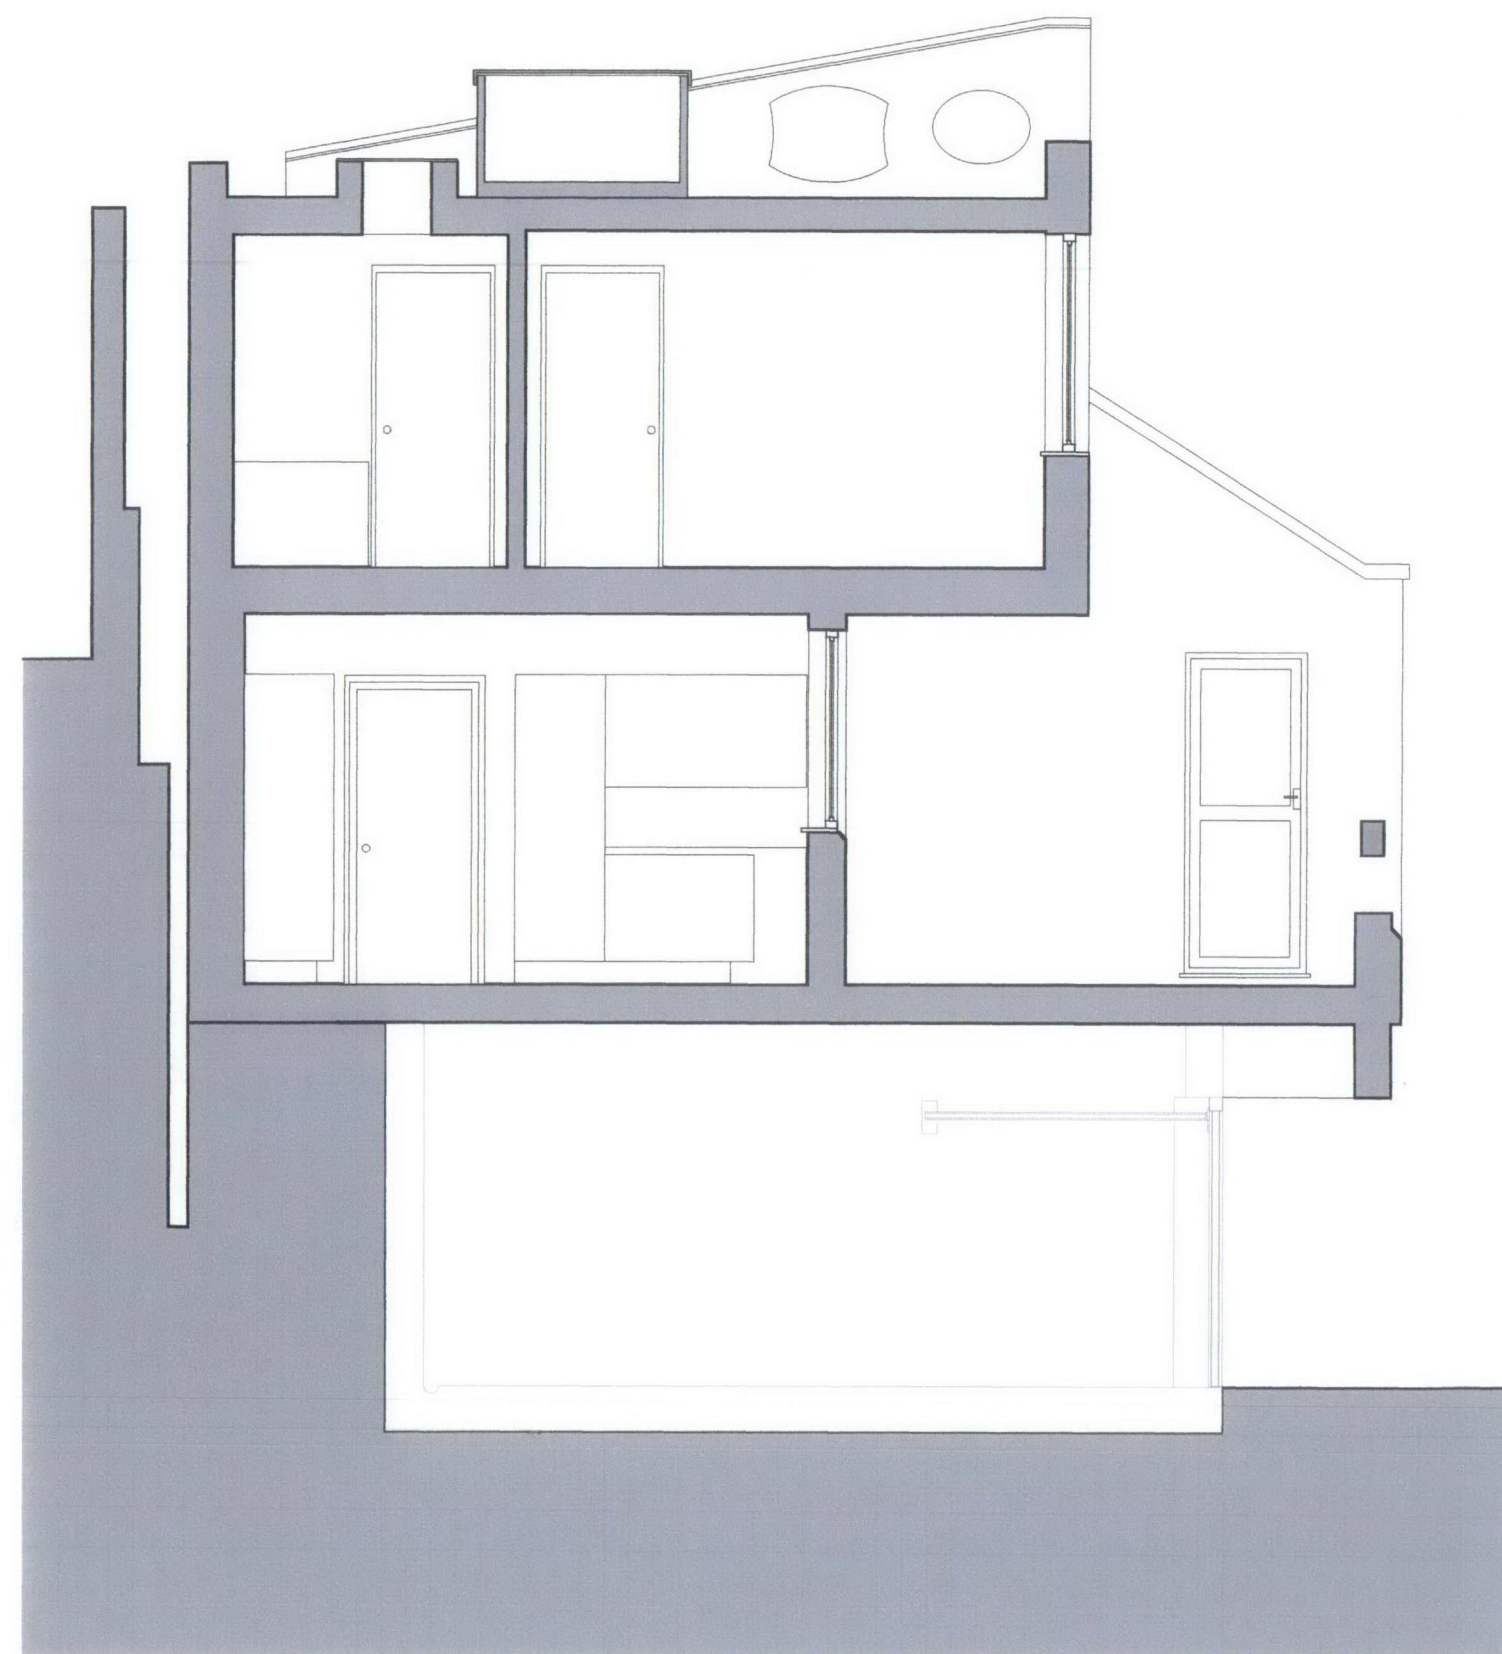

2

Section BB - Existing
Scale: 1:50 @ A3

[illegible]

for planning

DRAWING NOT TO BE SCALED.
ALL DIMENSIONS TO BE CHECKED ON SITE.

REFER TO ALL OTHER RELEVANT DRAWING AND SPECIFICATIONS.
IN CASE OF ANY DISCREPANCY OR AMBIGUITY REFER TO C.A

PROJECT	4 Lakis Close	
DRAWING	Sections AA and BB - Existing	
SCALE	1:50 @ A3	
DATE	February 2010	
DRAWING	306-1 PL 05	REV

EVONORT
architects + designers
2a Trafalgar Mews London E8 5JQ • 020 8610 9311 • studio@evonort.co.uk