



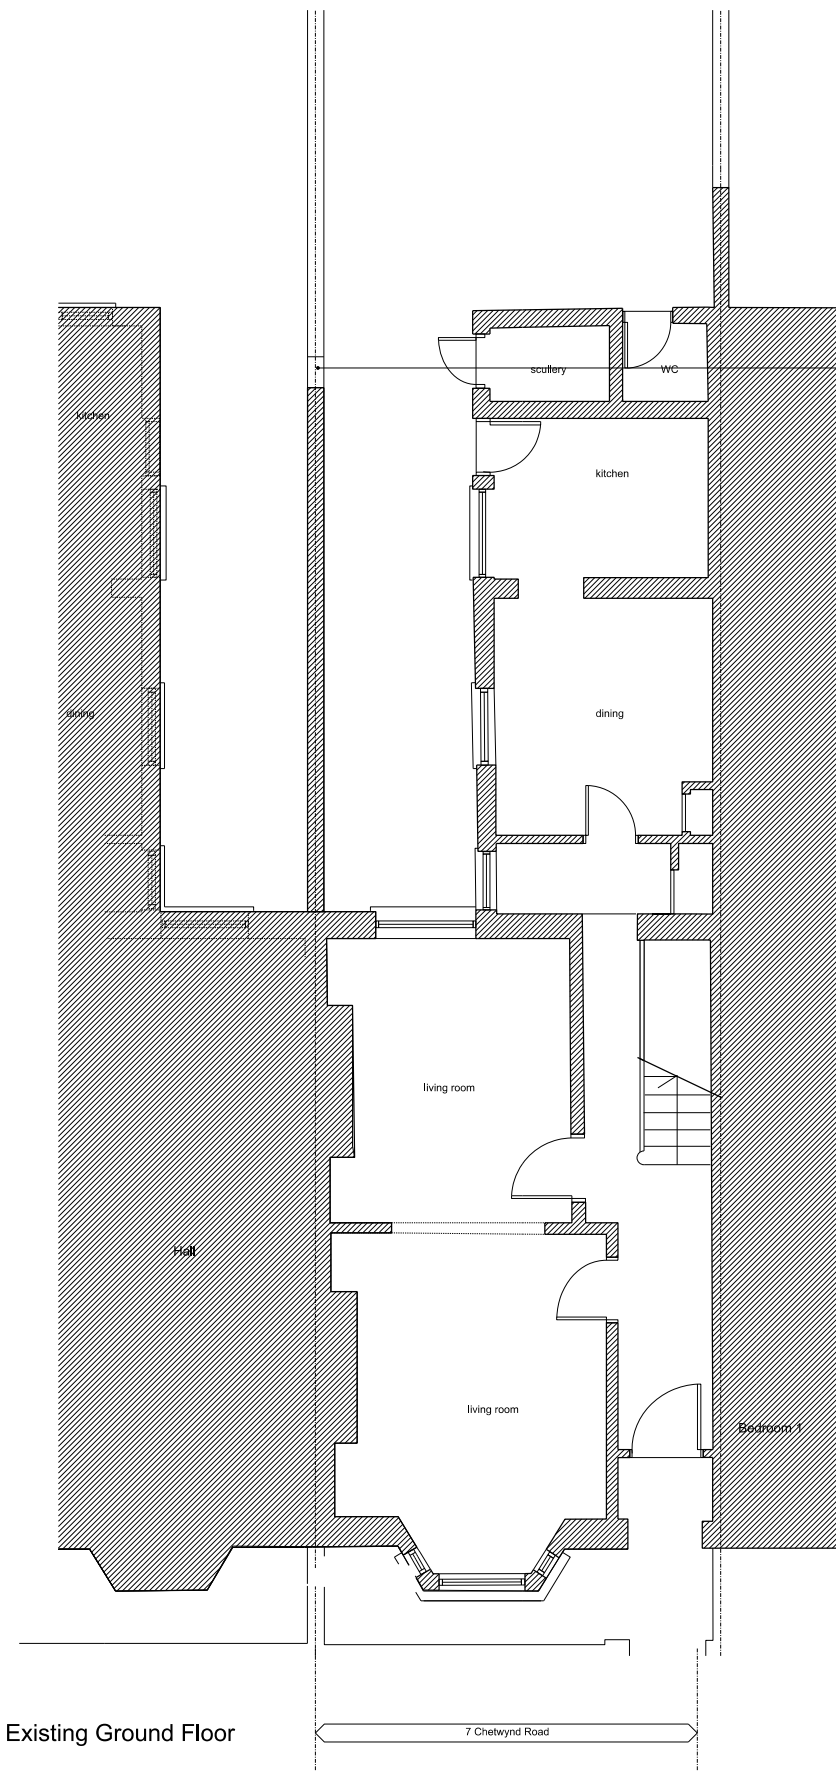

Existing Ground Floor

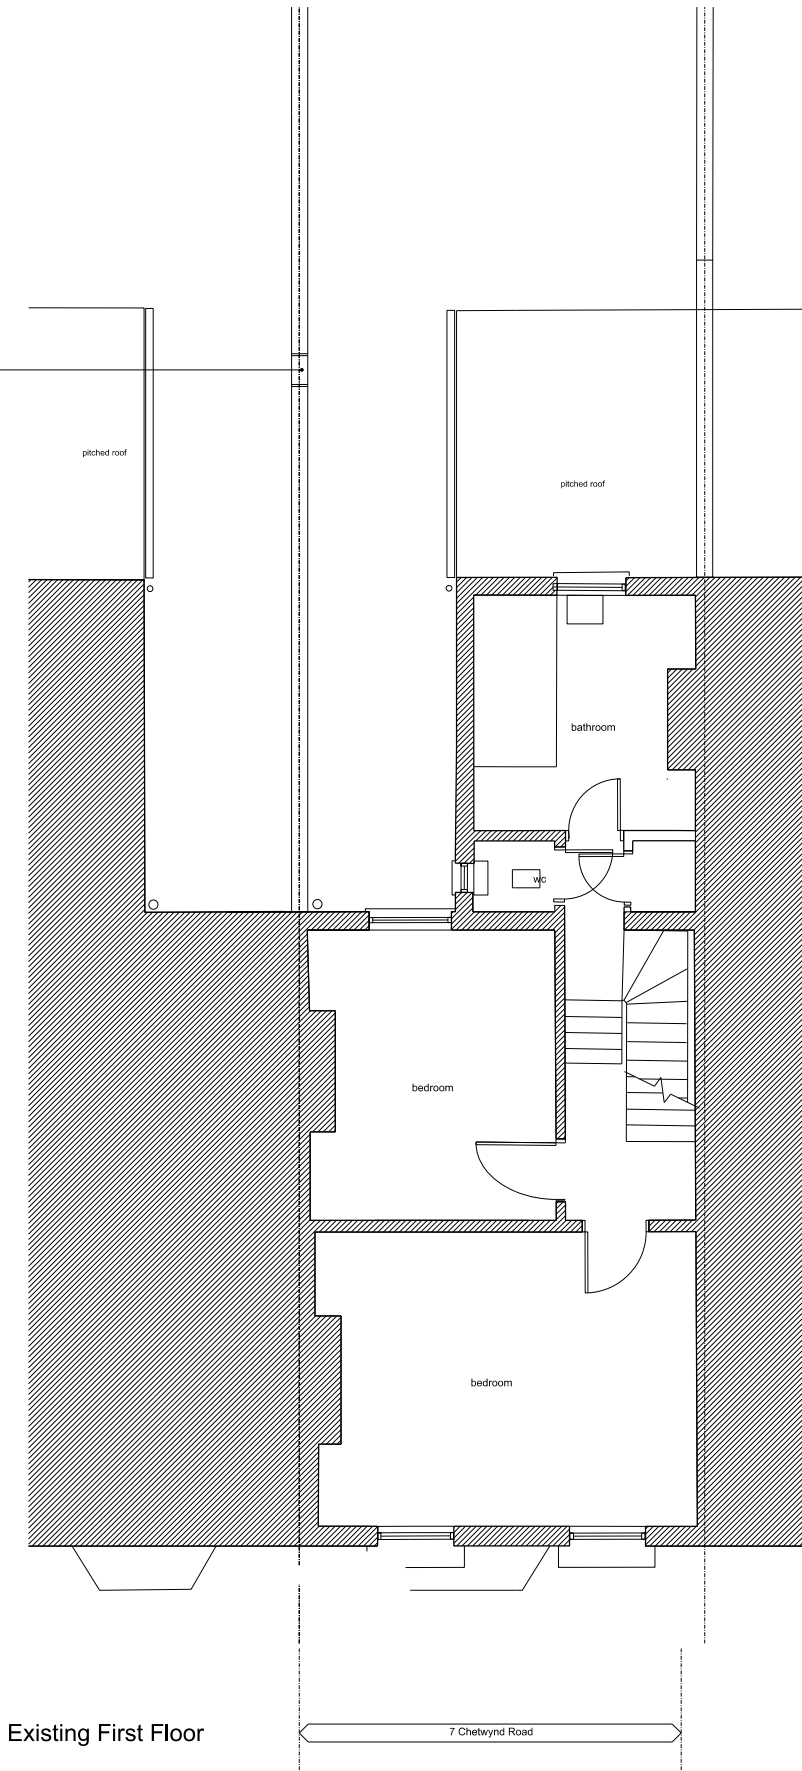

Existing First Floor

cousins architects

7 Chetwynd Road
London NW5 1BX

Project:	7 Chetwynd Road London NW5	Date:	January 2010	Scale:	1:50@A1 / 1:100@A3
Drawing Title:	Existing Plans	Project:	09001	Dwg no:	E01
		Rev:			