




1 Ground Floor Plan - Proposed
Scale: 1:100 @ A3

New double glazed full height door in enlarged opening

New double glazed sliding doors in enlarged opening

Existing garage door to be refurbished

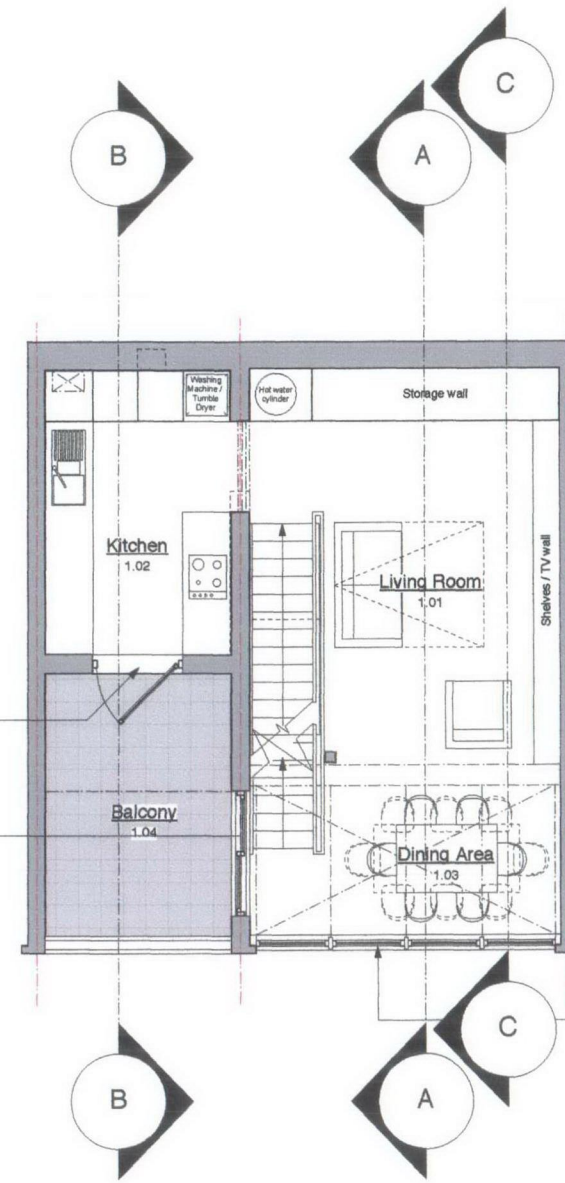

2 First Floor Plan - Proposed
Scale: 1:100 @ A3

New double glazed windows to replace existing

REVISIONS

for planning


DRAWING NOT TO BE SCALED.
ALL DIMENSIONS TO BE CHECKED ON SITE.

REFER TO ALL OTHER RELEVANT DRAWING AND SPECIFICATIONS.
IN CASE OF ANY DISCREPANCY OR AMBIGUITY REFER TO C.A

PROJECT	4 Laks Close
DRAWING	Ground and First Floor Plans - Proposed
SCALE	1:100 @ A3
DATE	February 2010
DRAWING	
REV	
	306-2.PL.05

EVONORT
architects + designers

2a Trafalgar House London E8 5JQ • 020 8910 9311 • info@evonort.co.uk

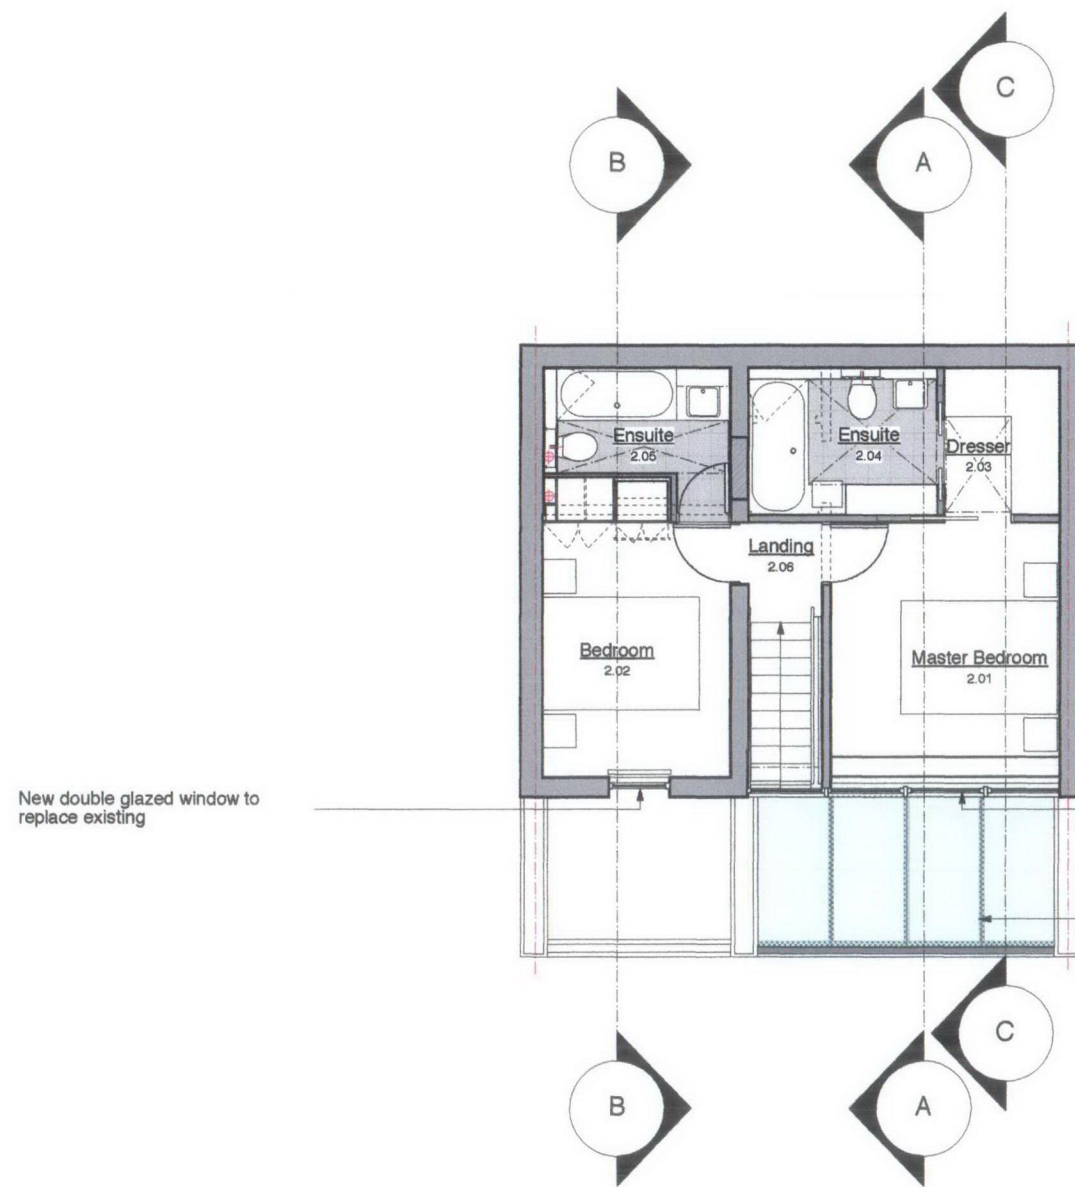

New double glazed window to replace existing

1 Second Floor Plan - Proposed
Scale: 1:100 @ A3


New skylights

Existing water tank housing to be removed

Existing redundant satellite dish to be removed

New double glazed window to replace existing

New double glazed roof to enclose existing balcony

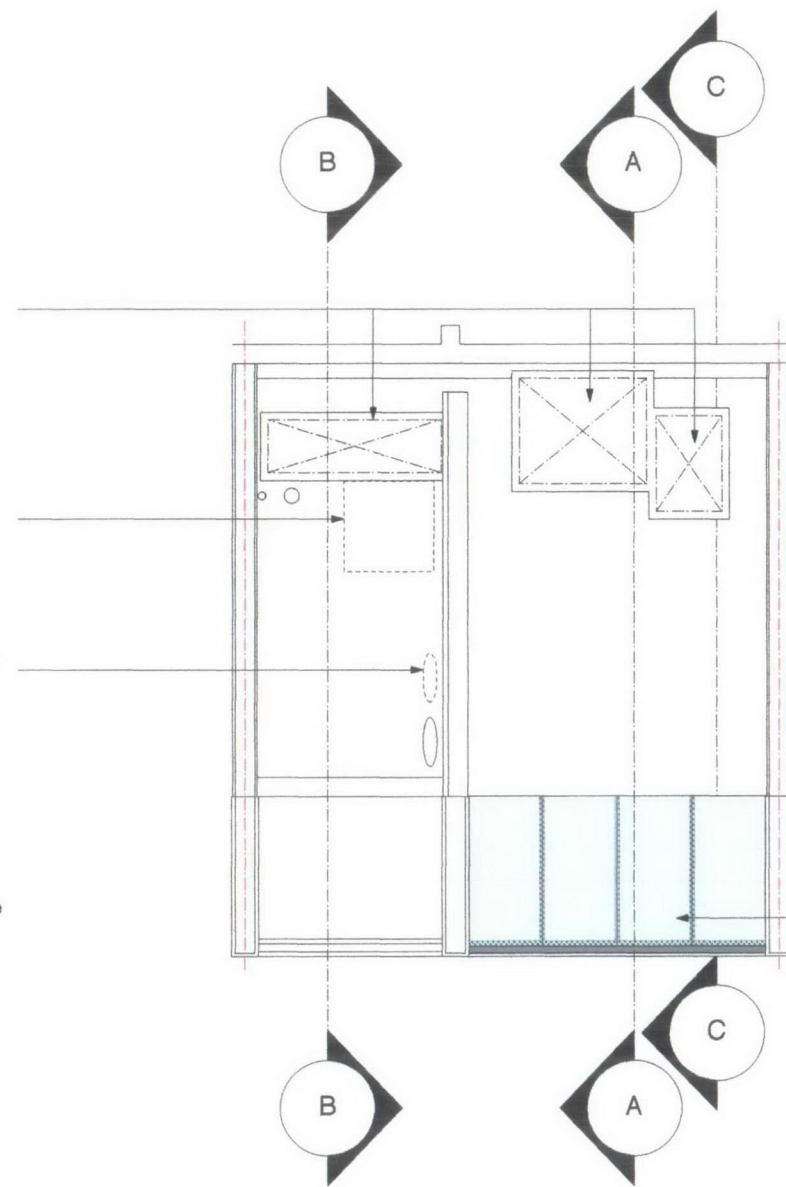

New double glazed roof to enclose existing balcony

2 Roof Plan - Proposed
Scale: 1:100 @ A3

REVISIONS

for planning


DRAWING NOT TO BE SCALED.
ALL DIMENSIONS TO BE CHECKED ON SITE.
REFER TO ALL OTHER RELEVANT DRAWING AND SPECIFICATIONS.
IN CASE OF ANY DISCREPANCY OR AMBIGUITY REFER TO C.A

PROJECT 4 Lakis Close
DRAWING Second and Roof Floor Plans - Proposed
SCALE 1:100 @ A3
DATE February 2010
DRAWING 306-2.PL.06
REV -A-

EVONORT
architects + designers
2a Trafalgar Works London E8 5JQ • 020 8510 9311 • studio@evonort.co.uk




1 Front Elevation - Proposed
Scale: 1:100 @ A3

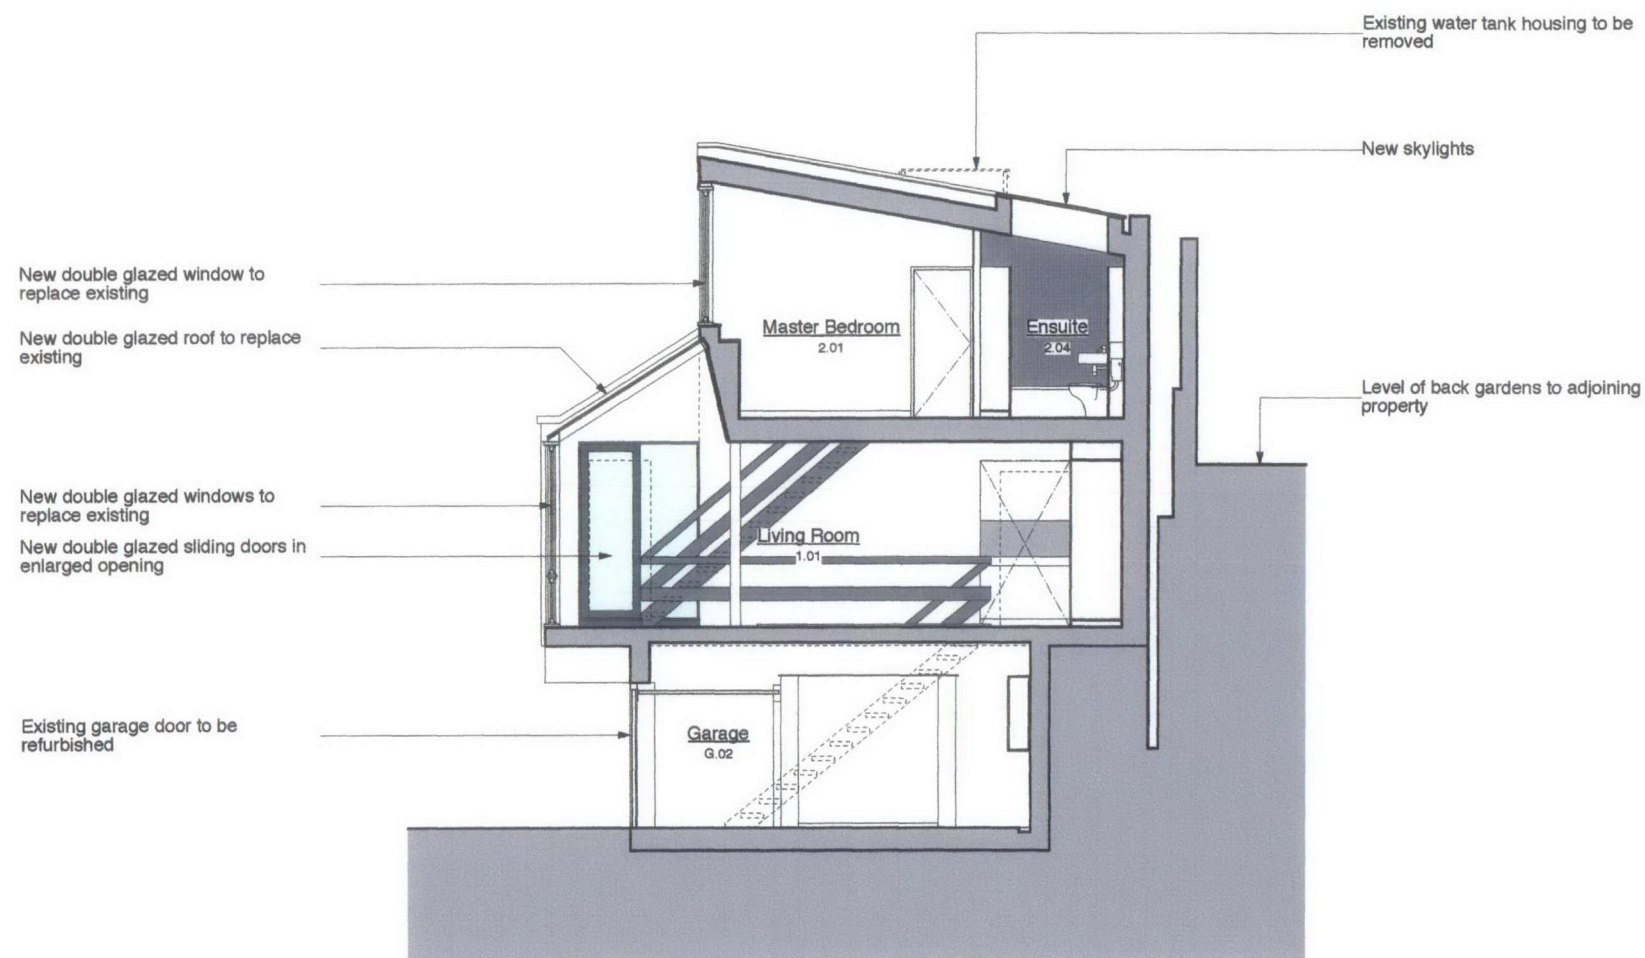

1

Section AA - Proposed
Scale: 1:50 @ A3

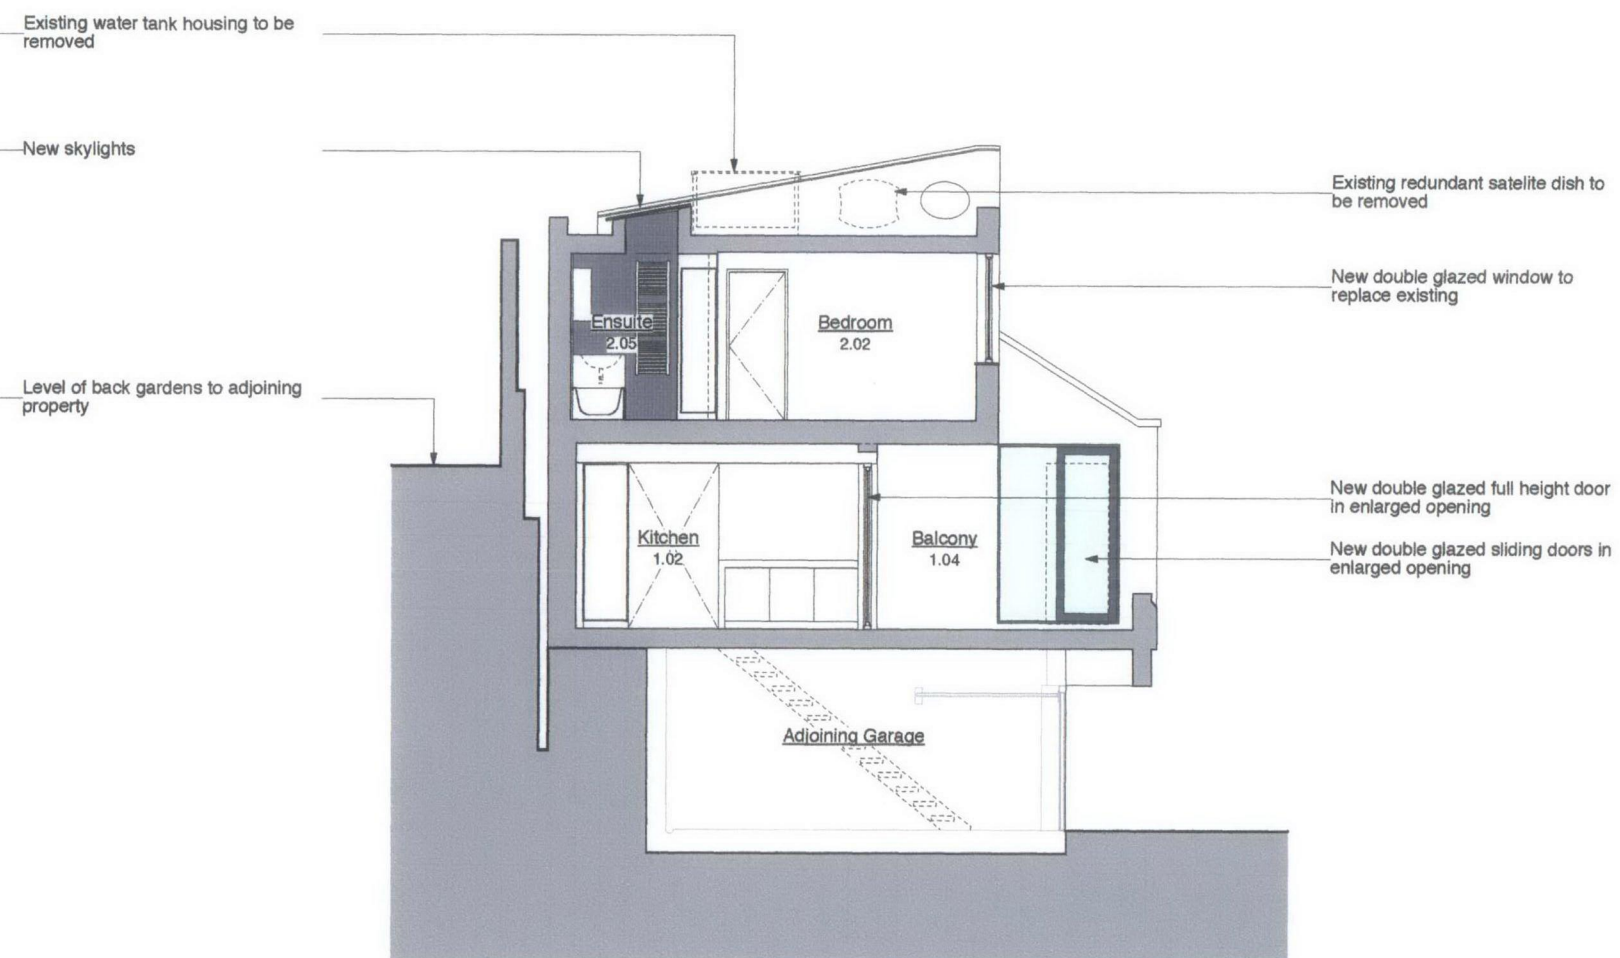

2

Section BB - Proposed
Scale: 1:50 @ A3

REVISIONS

for planning

DRAWING NOT TO BE SCALED.
ALL DIMENSIONS TO BE CHECKED ON SITE.
REFER TO ALL OTHER RELEVANT DRAWING AND SPECIFICATIONS.
IN CASE OF ANY DISCREPANCY OR AMBIGUITY REFER TO C.A

PROJECT	4 Lakis Close
DRAWING	Sections AA and BB - Proposed
SCALE	1:100 @ A3
DATE	February 2010
DRAWING	306-2.PL.08
REV	-A-

EVONORT
architects + designers
2a Trafalgar Square London E8 6JG • 020 8510 9311 • studio@evonort.co.uk



EVONORT
architects + designers
2a Trafalgar Mews London E8 5JQ • 020 8510 9311 • studio@evonort.co.uk