


200A Finchley Road

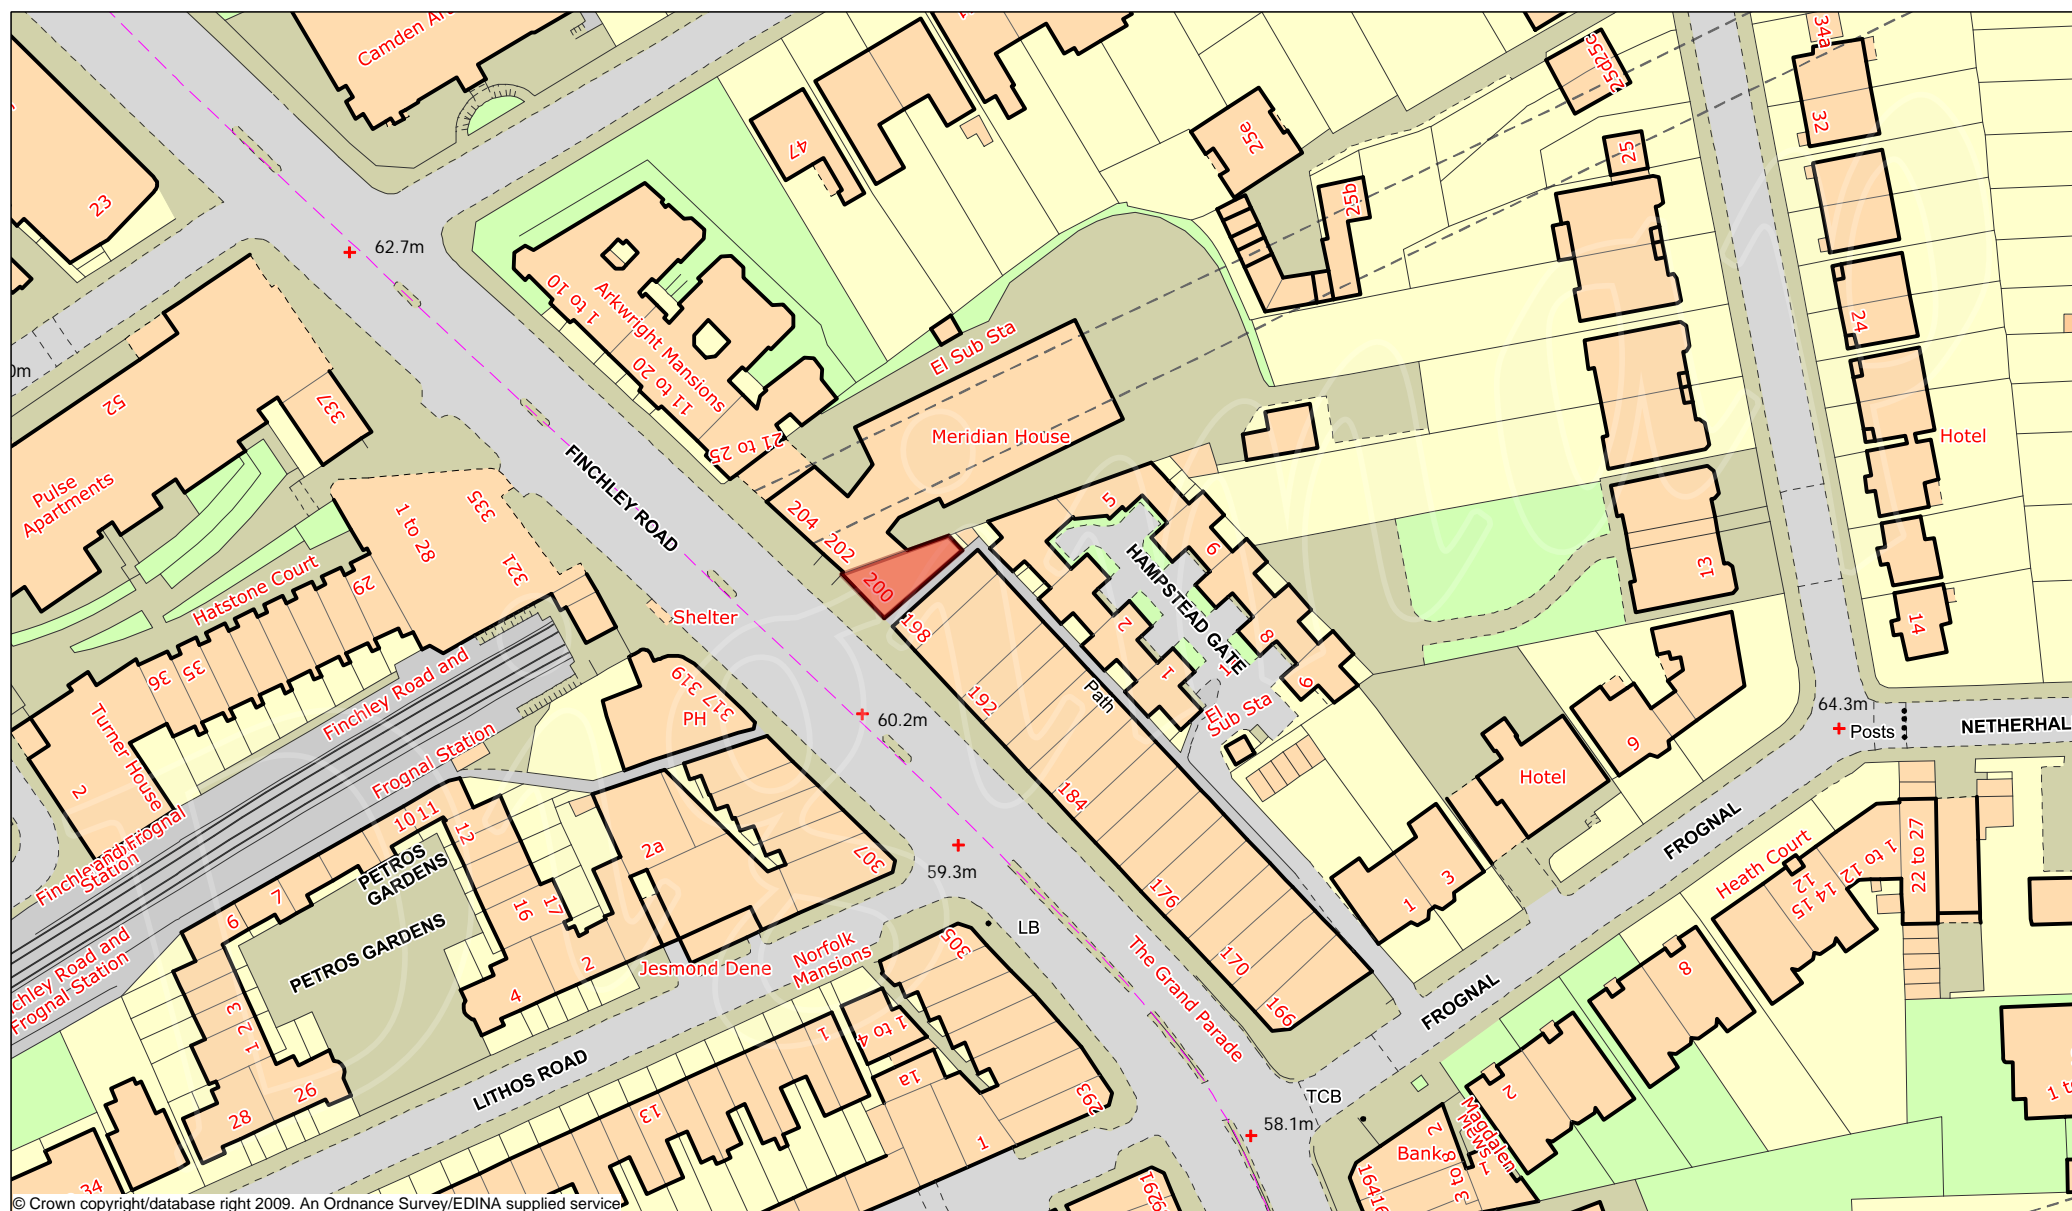

© Crown copyright/database right 2009. An Ordnance Survey/EDINA supplied service.

EDINA
Digimap

EDINA National Data Centre
University of Edinburgh
Causewayside House
160 Causewayside
Edinburgh
EH9 1PR
UK

Scale 1:1250

Produced on: Jan 27, 2010 14:58:52
Produced for: Yara Sharif
Westminster