
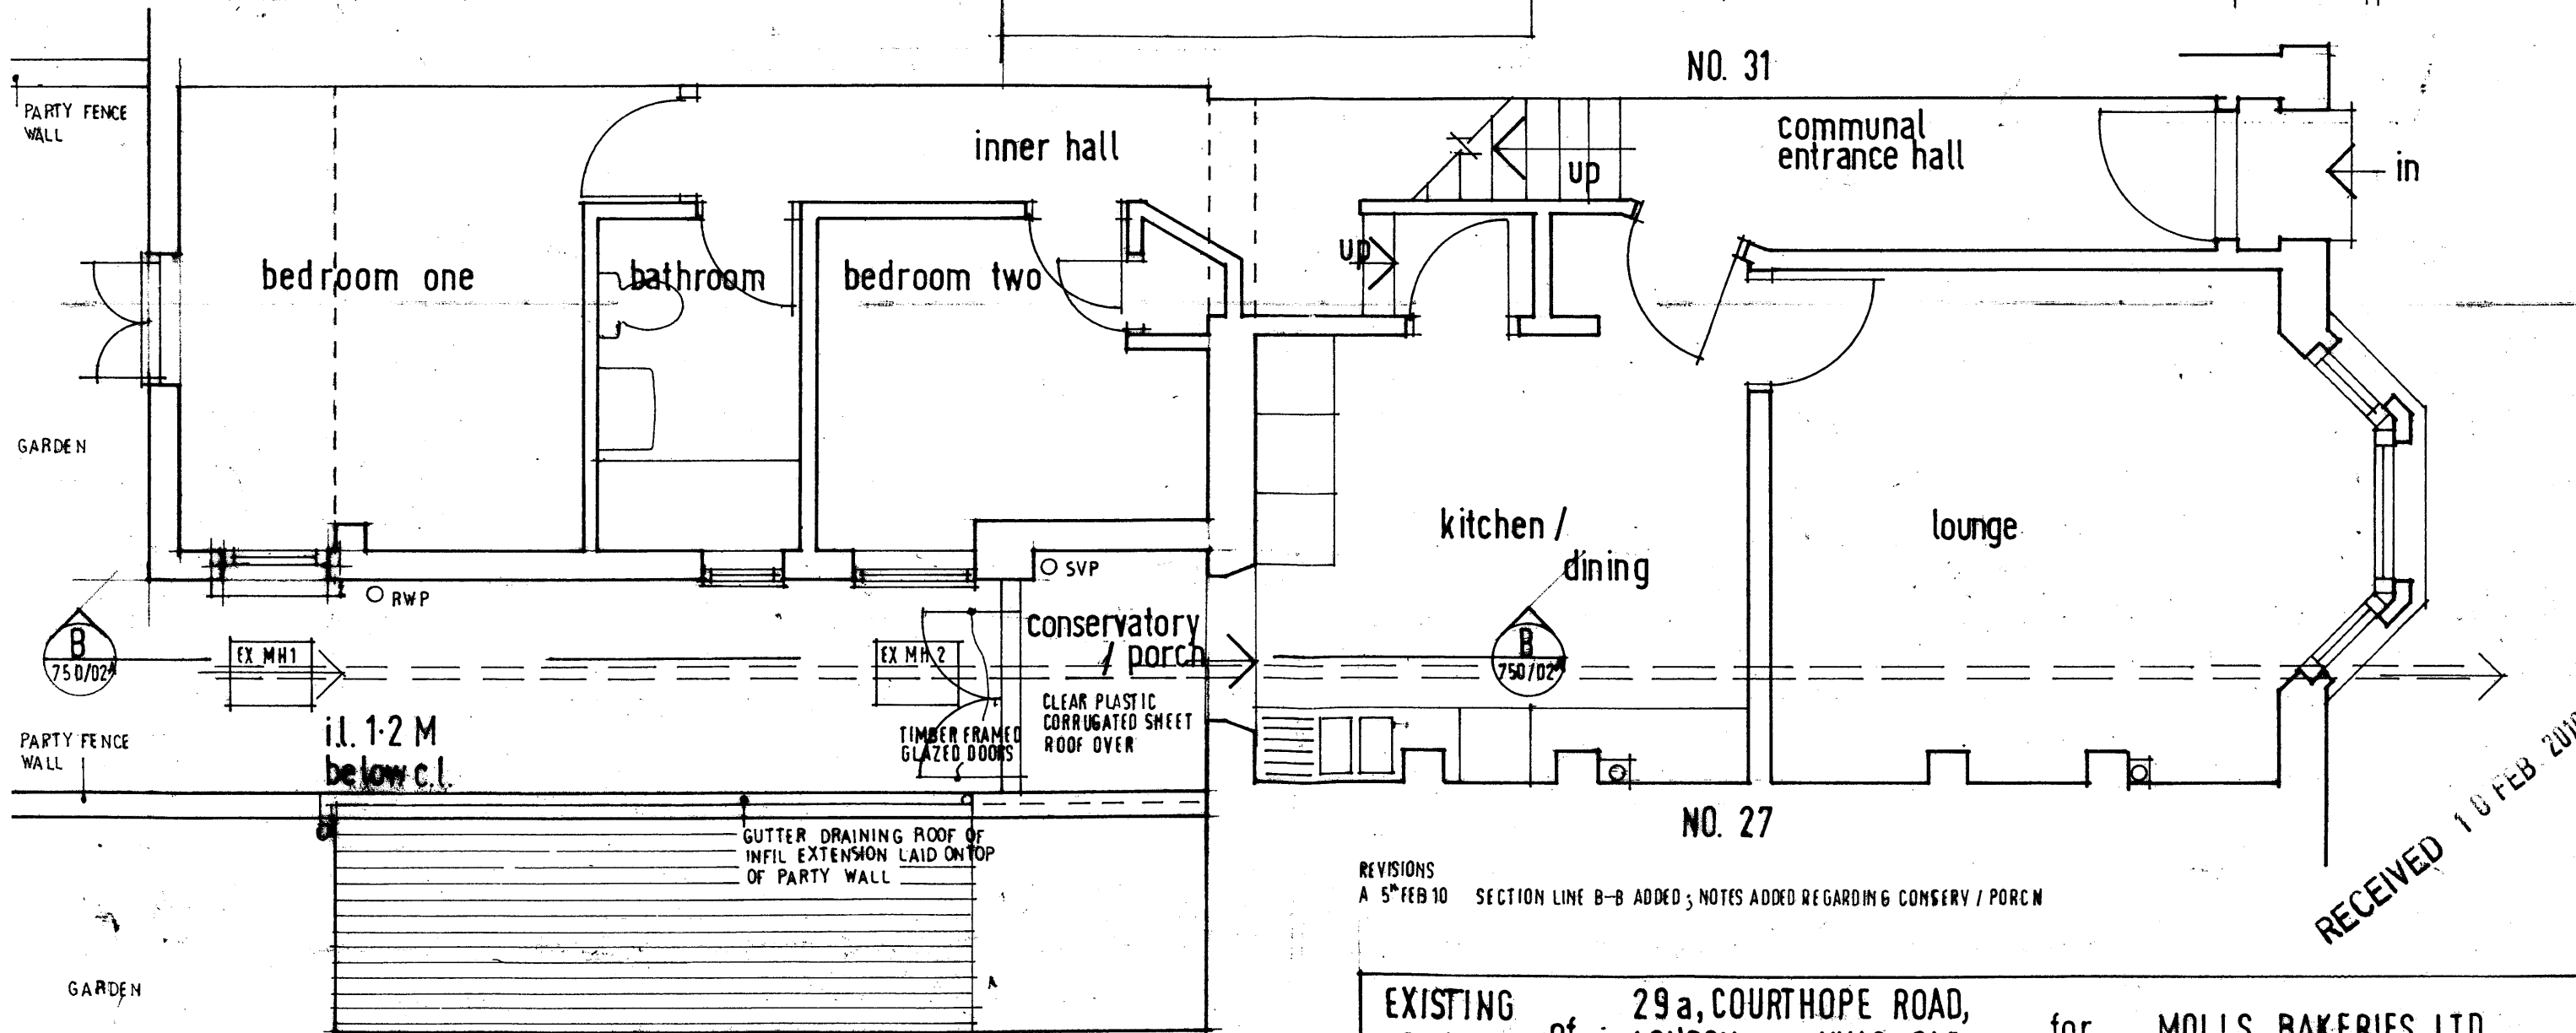
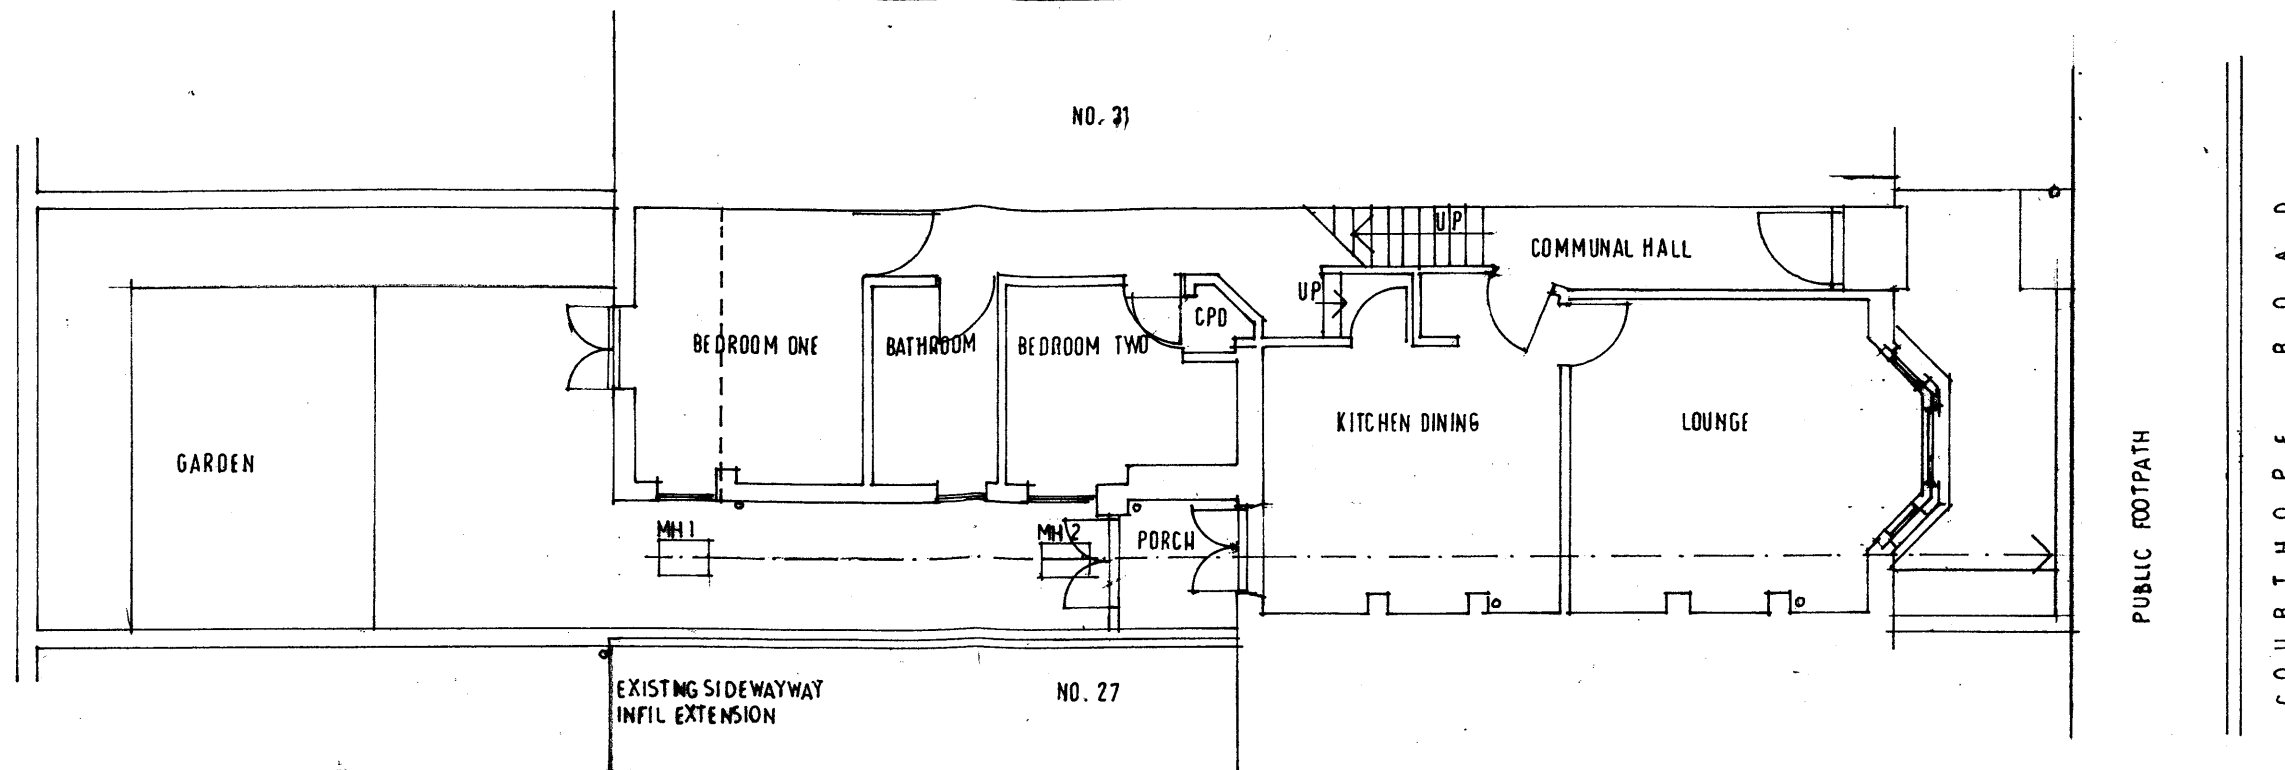


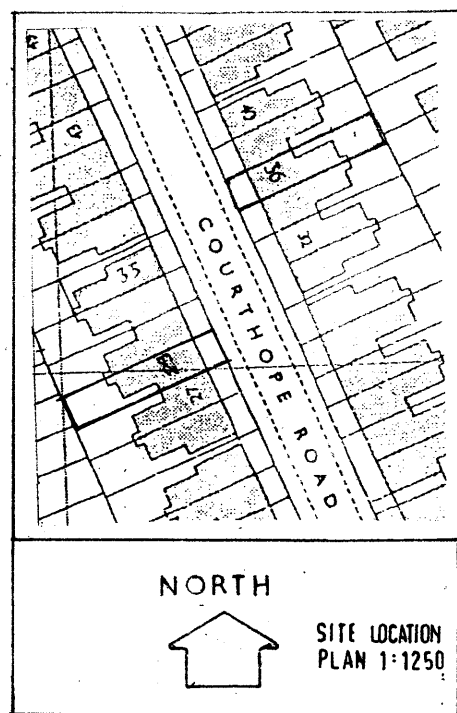

REVISIONS
A 5th FEB 10 SECTION LINE B-B ADDED; NOTES ADDED REGARDING CONSERV / PORCH

EXISTING PLANS of 29a, COURTHOPE ROAD, LONDON : NW3 2LE for MOLLS BAKERIES LTD.

Sewell and Hawkins architects

140 Offord Road Islington London N1 1PF 020 7000 9400

Scale 1:100 + 1:50 + 750 / 01 A

Drawn/Date Nov 27/09