
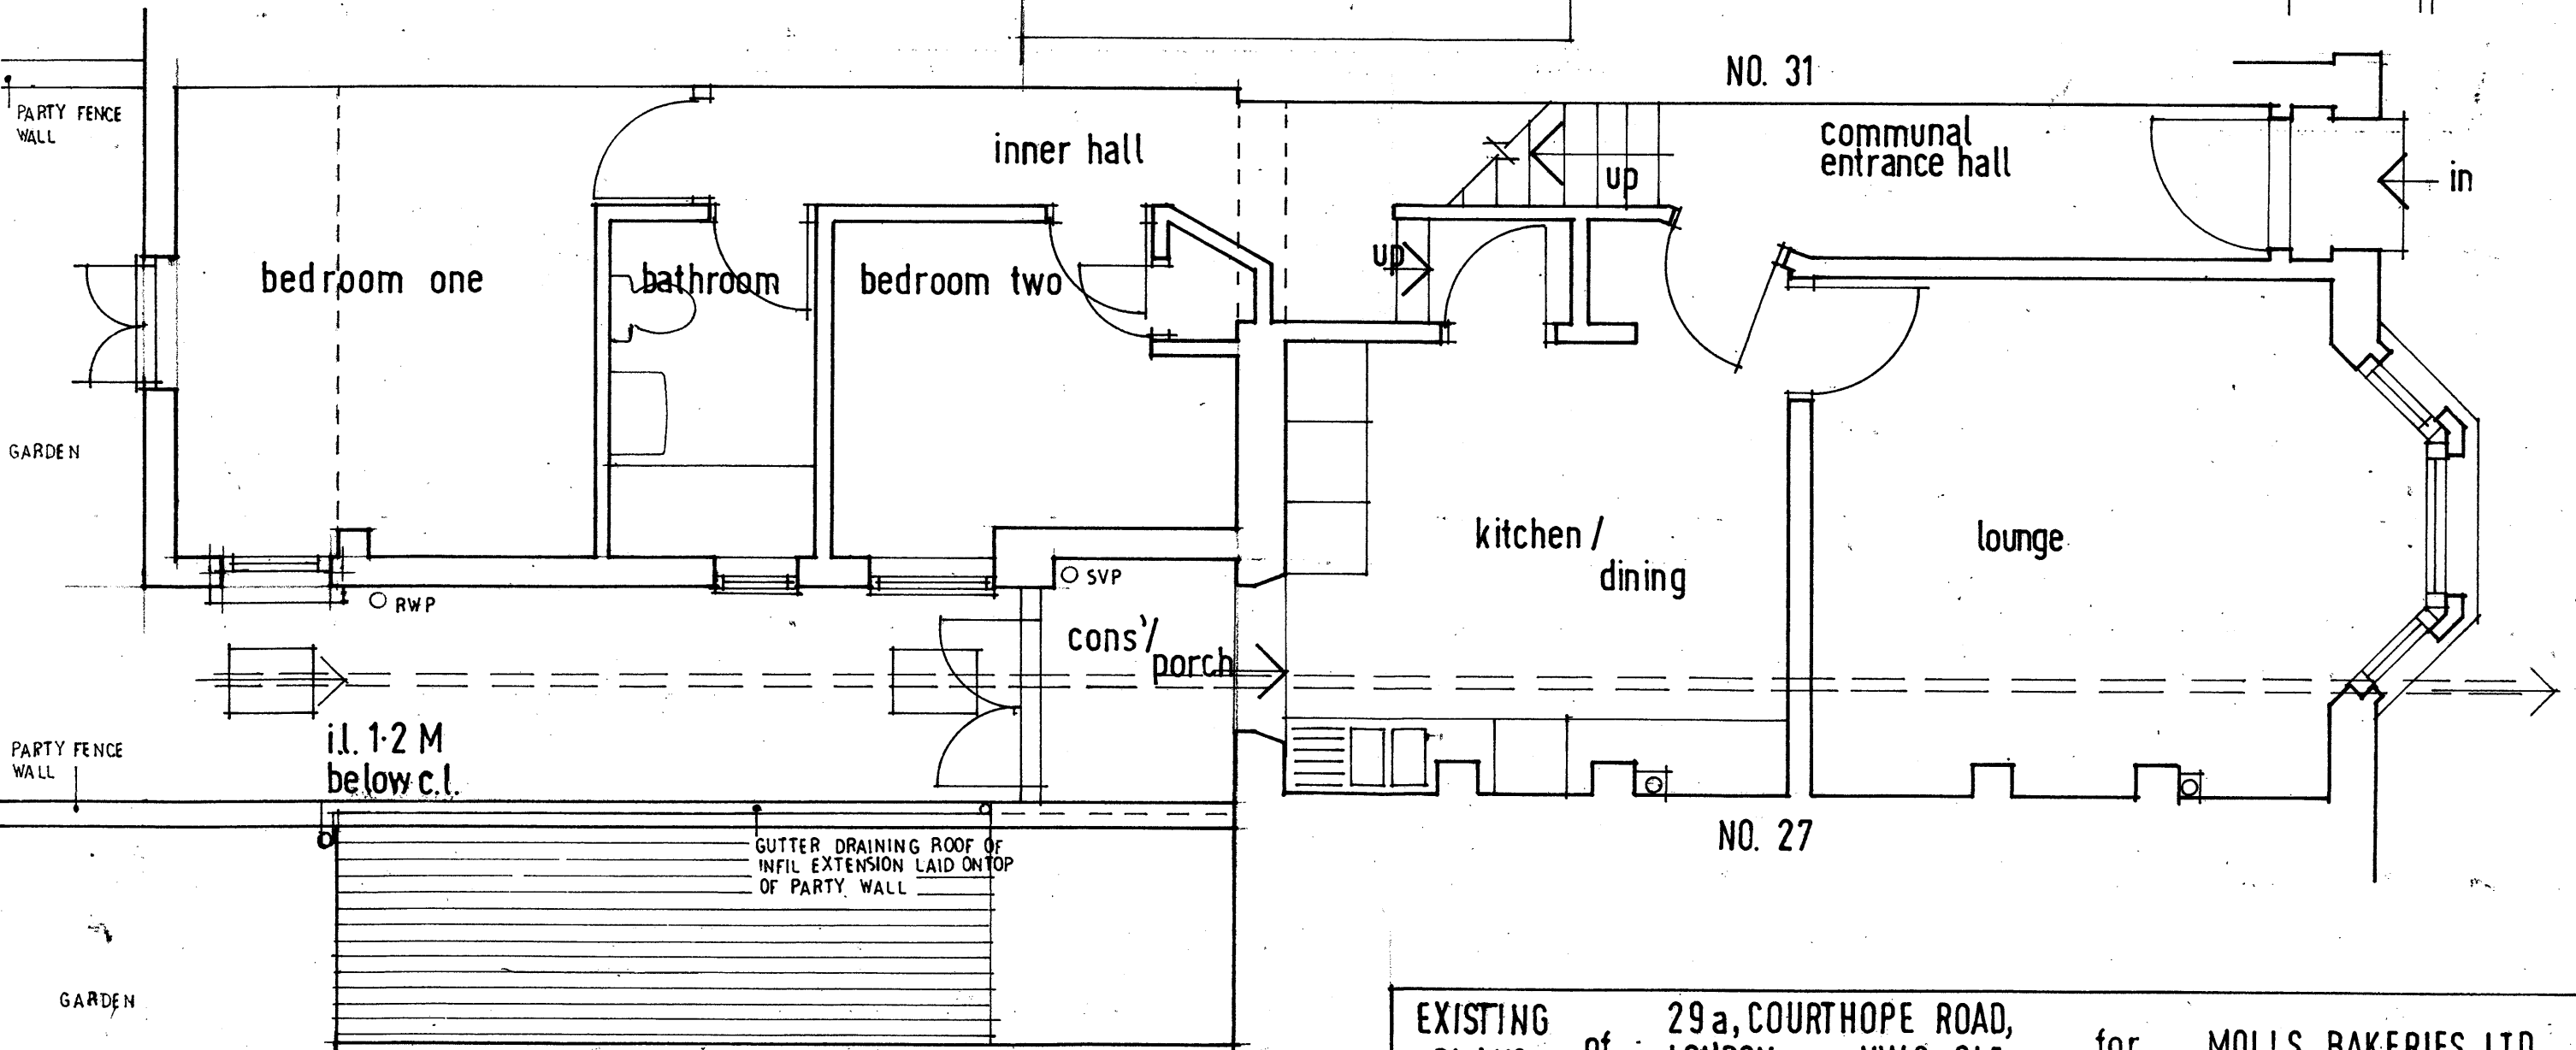
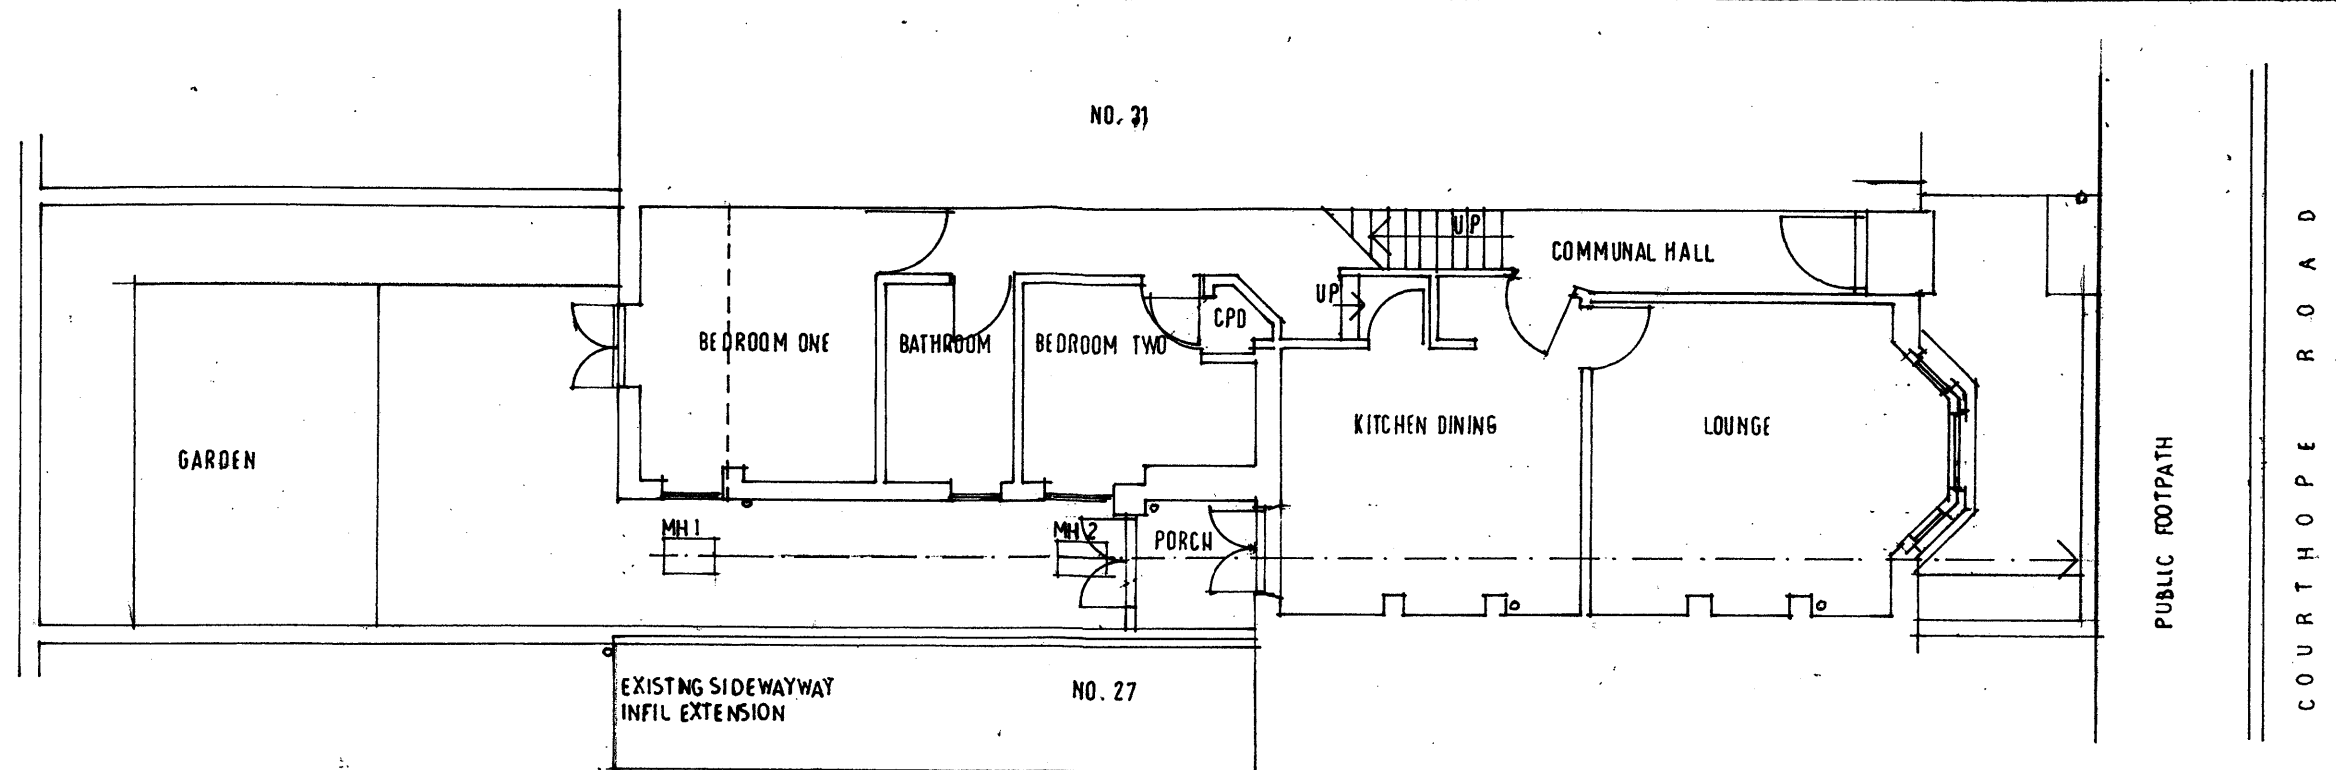


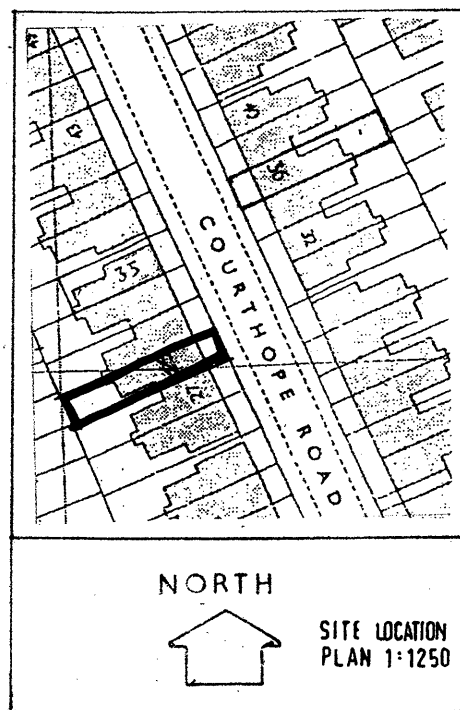

EXISTING PLANS of 29a, COURTHOPE ROAD, LONDON : NW3 2LE for MOLLS BAKERIES LTD.

Sewell and Hawkins architects
140 Offord Road Islington London N1 1PF 020 7609 9496
Scale 1:100 + 1:50 N° 750 / 01
Drawn/Date Nov 27/09