


**This drawing is the copyright property of Charles Leon associates Limited. It may not be copied or disclosed to any third party for any purpose except as authorised in writing by Charles Leon associates Limited. Do not scale this drawing. Figured dimensions only are to be used in preference to small-scale drawings. All dimensions are to be checked on site before any work proceeds. Any errors or omissions are to be reported to the designer. If in doubt Ask. The contractor is to provide full size setting out drawings based on information contained in this drawing for the designers' approval prior to commencing manufacture. This drawing is to be read in conjunction with all relevant consultants and/or specialist drawings or documents and any discrepancies or variations are to be notified to the designer before affected work commences.**

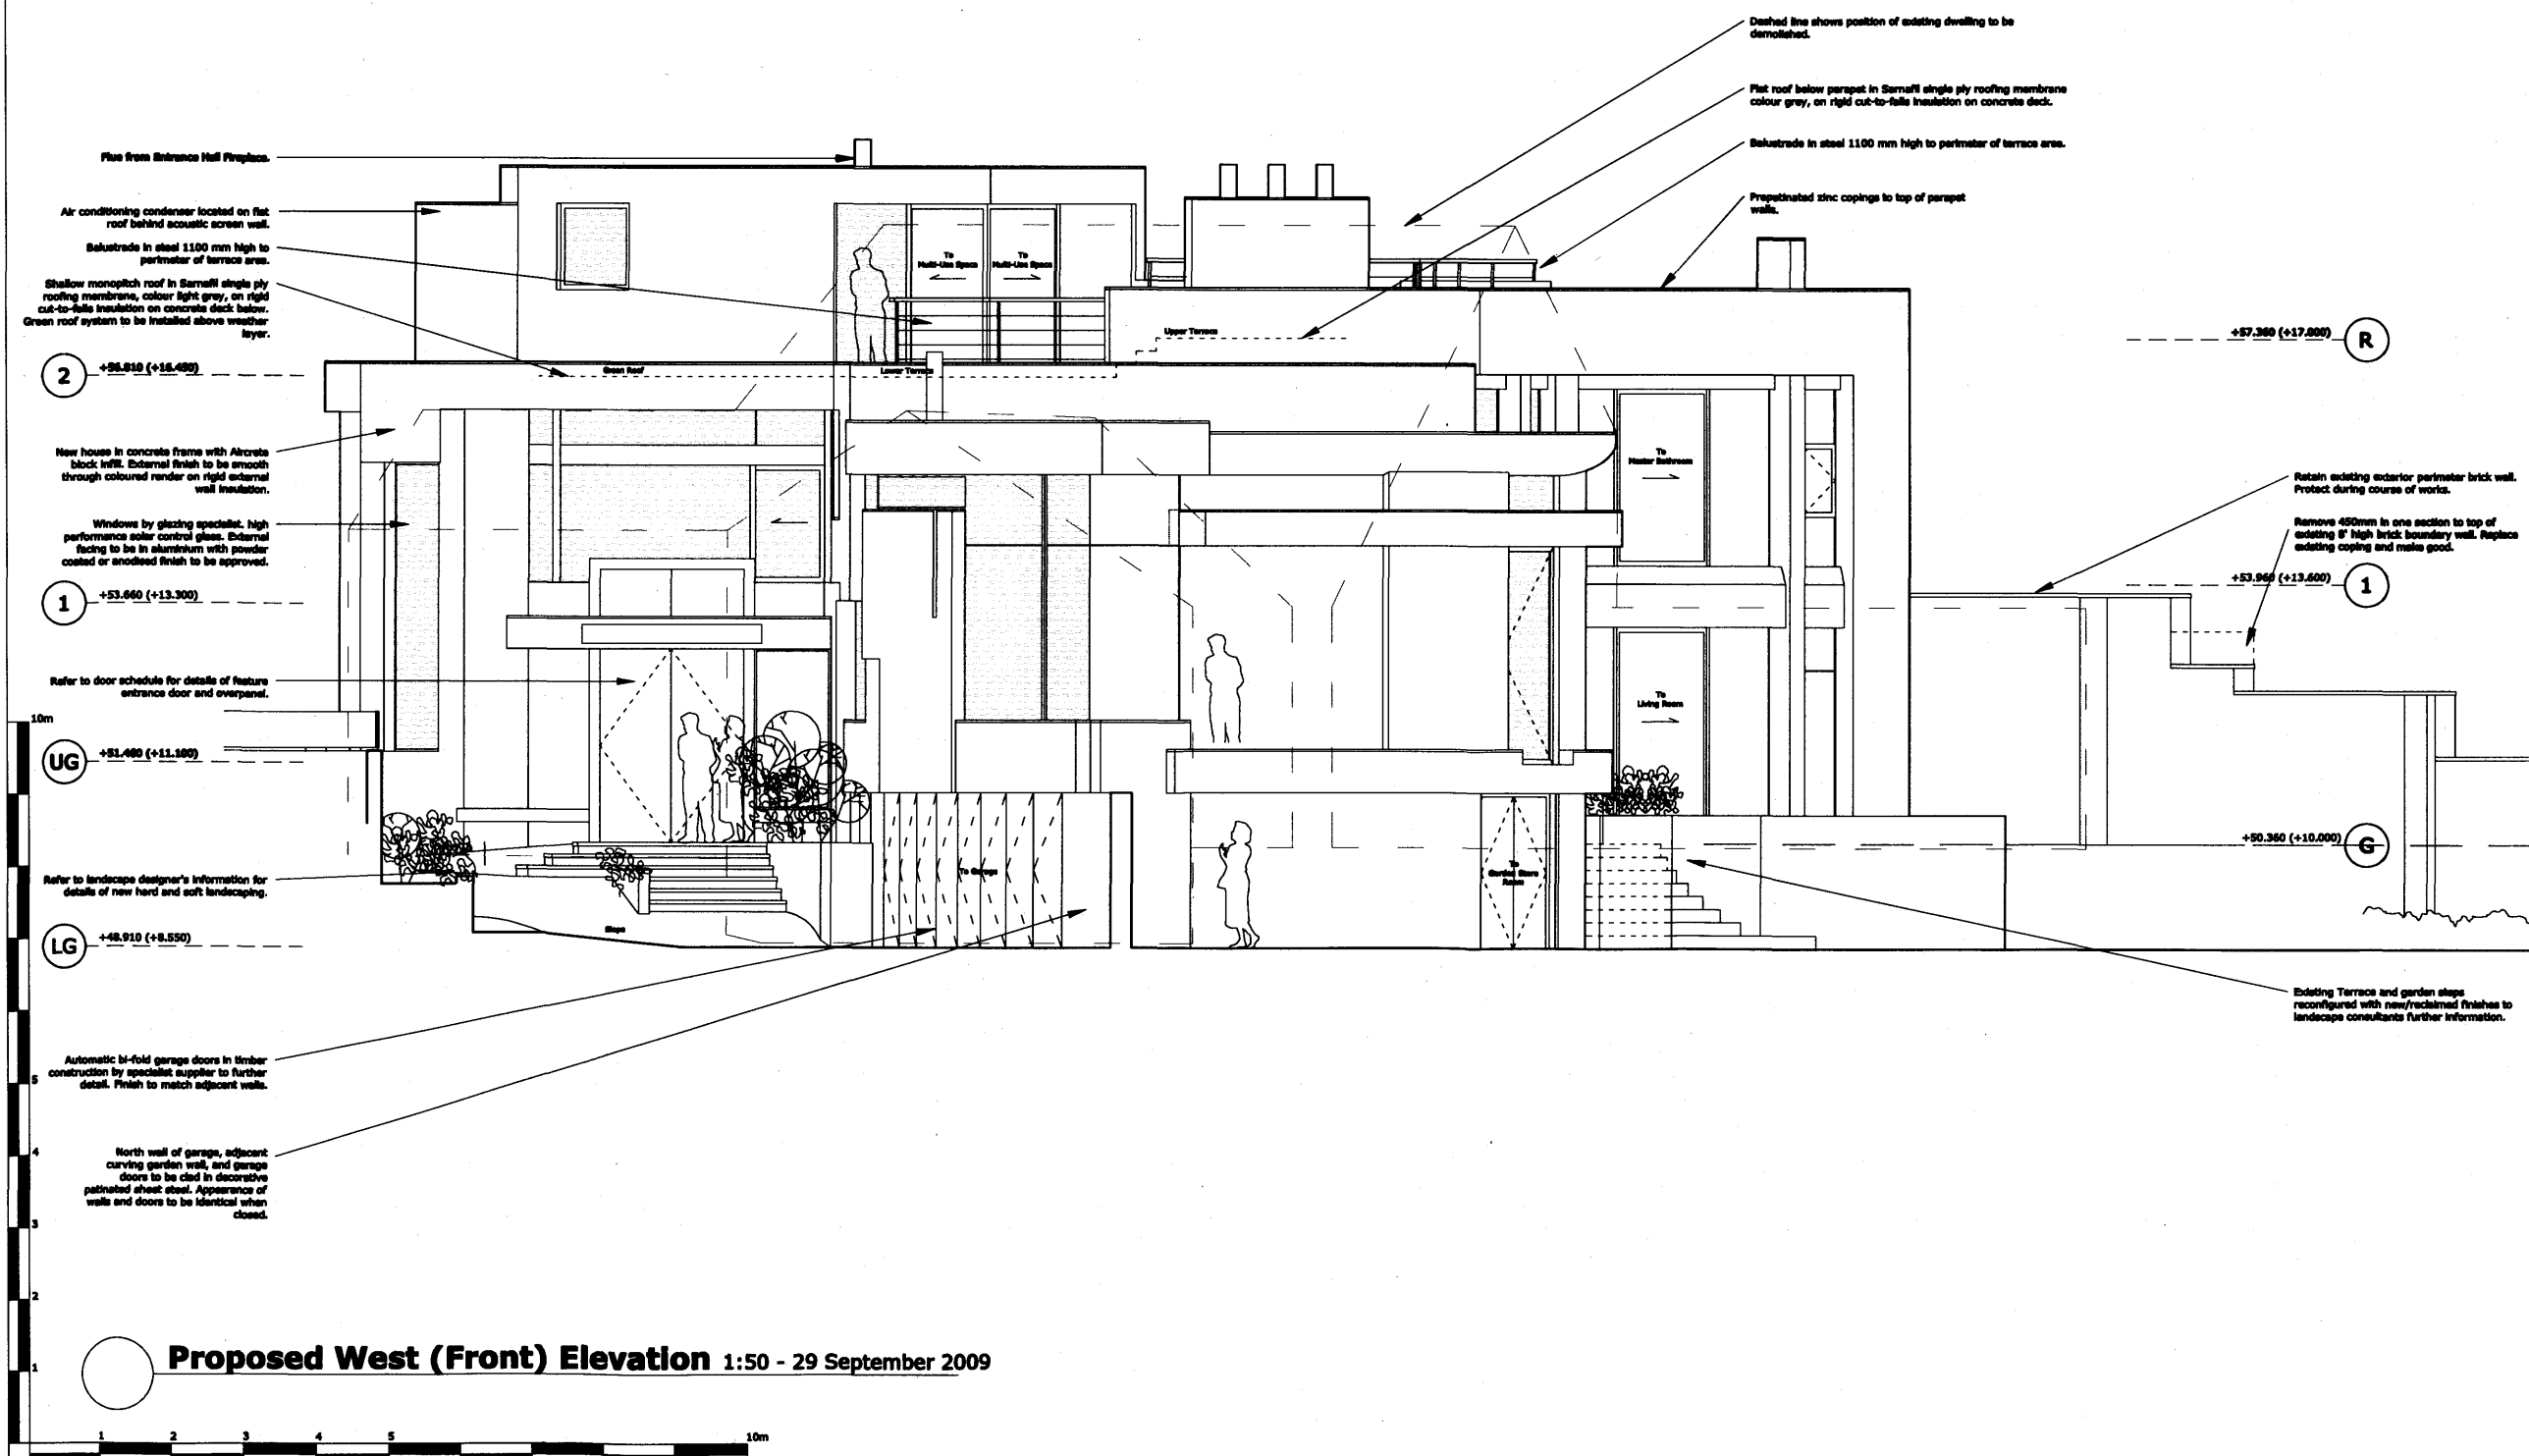

## PLANNING

B	28.09.09	Building moved on site to 10' from north boundary. Re-issued for Planning approval.
A	14.08.09	Issued for Planning approval.
/.	20.06.09	---
REV	DATE	COMMENTS

**CLA**  
CHARLES LEON ASSOCIATES

**CHILSWICK STUDIOS**  
9 POWER ROAD LONDON W4 3PT  
TELEPHONE +44 (0)20 8747 6170 FACSIMILE +44 (0)20 8747 617

**Mr & Mrs Russell**

**36 Millfield Lane**  
**London N6**

**Proposed Elevation**

### West Elevation

Start	1:50	Date	20.06.09
Checked by	SC	Checked by	JM

Exp. No.	412 P 110	Rev.	B
----------	-----------	------	---