


This drawing is the copyright of David Bulmer.
DO NOT SCALE FROM THIS DRAWING.
This drawing has been produced electronically
and may have been photo reduced or enlarged
when copied. Do not rely on any scale quoted.
Work only to figured dimensions.

This drawing is to be read in conjunction with
relevant consultants and engineers drawings
and specifications.

All dimensions are in Millimeters and Levels in
Meters.All Dimensions are approximate and
should be checked on Site.

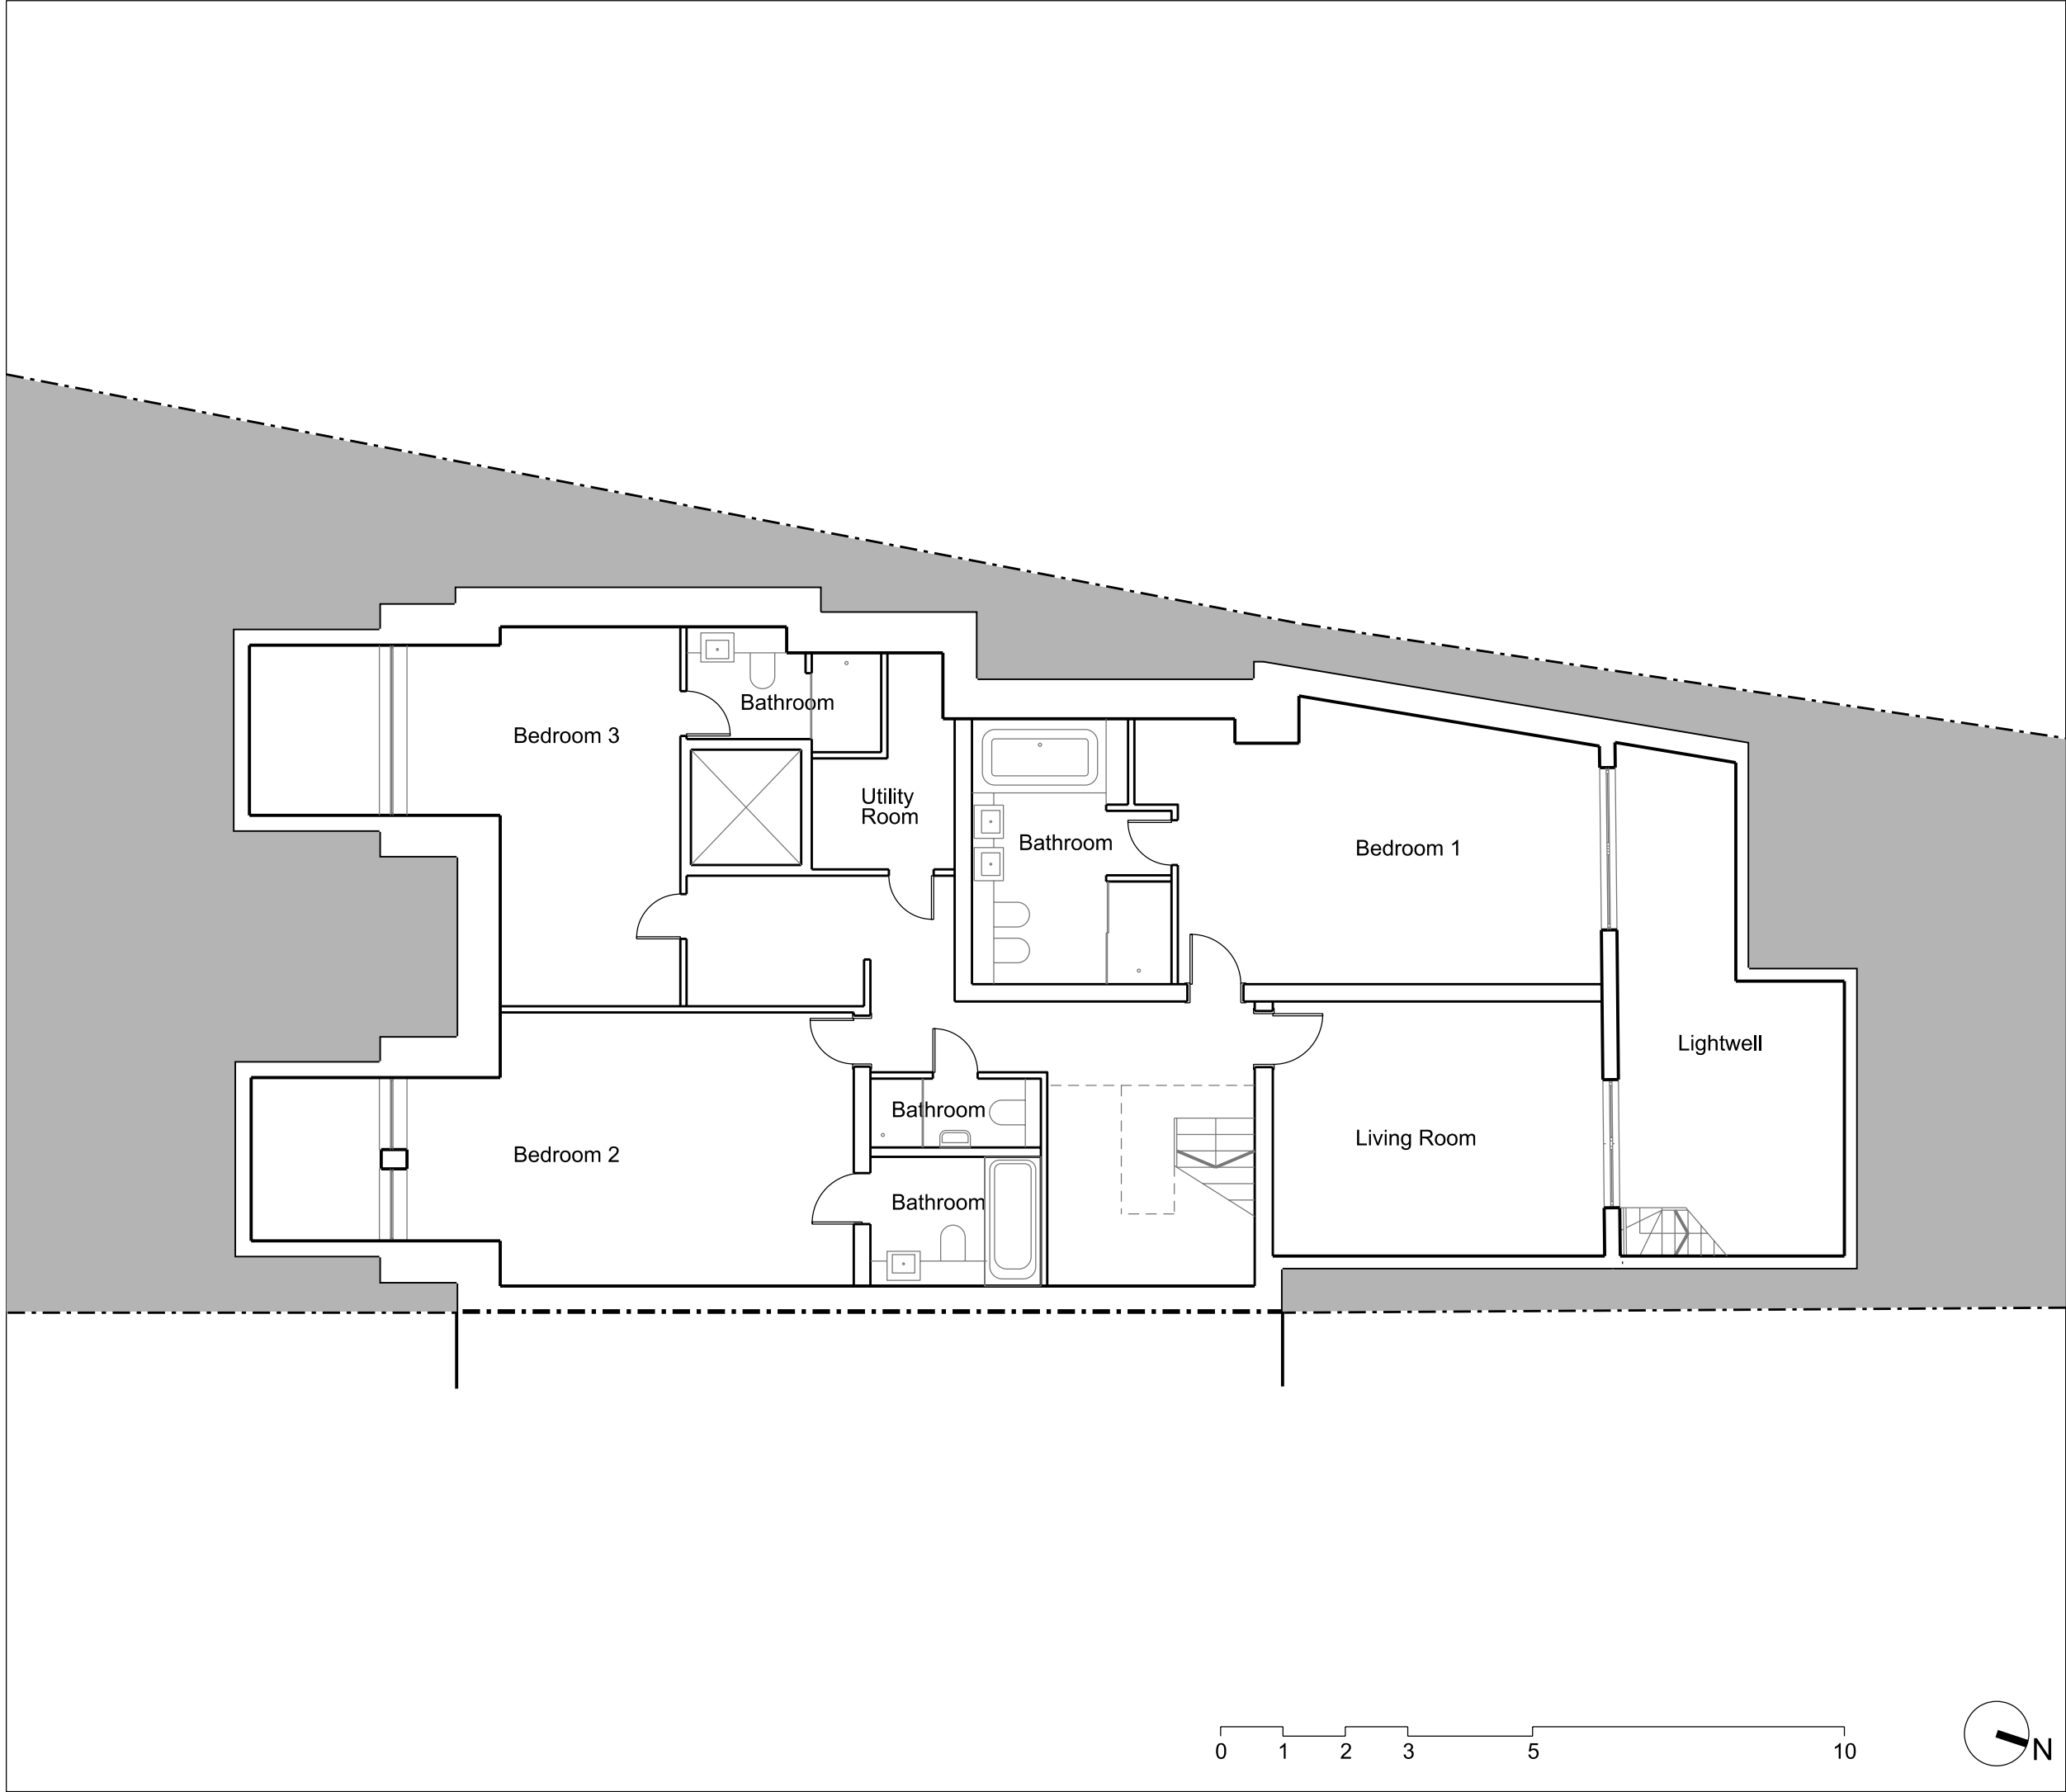

Project: 92 Greencroft Gardens
Title: Lower Ground Floor
Plan - Existing

David Bulmer Architect MA Cantab

PLANNING


Scale: 1:100 @A3 Date: 18.01.10

Drawing: 1001 Rev: -

This drawing is the copyright of David Bulmer.
DO NOT SCALE FROM THIS DRAWING.
This drawing has been produced electronically
and may have been photo reduced or enlarged
when copied. Do not rely on any scale quoted.
Work only to figured dimensions.

This drawing is to be read in conjunction with
relevant consultants and engineers drawings
and specifications.

All dimensions are in Millimeters and Levels in
Meters.All Dimensions are approximate and
should be checked on Site.

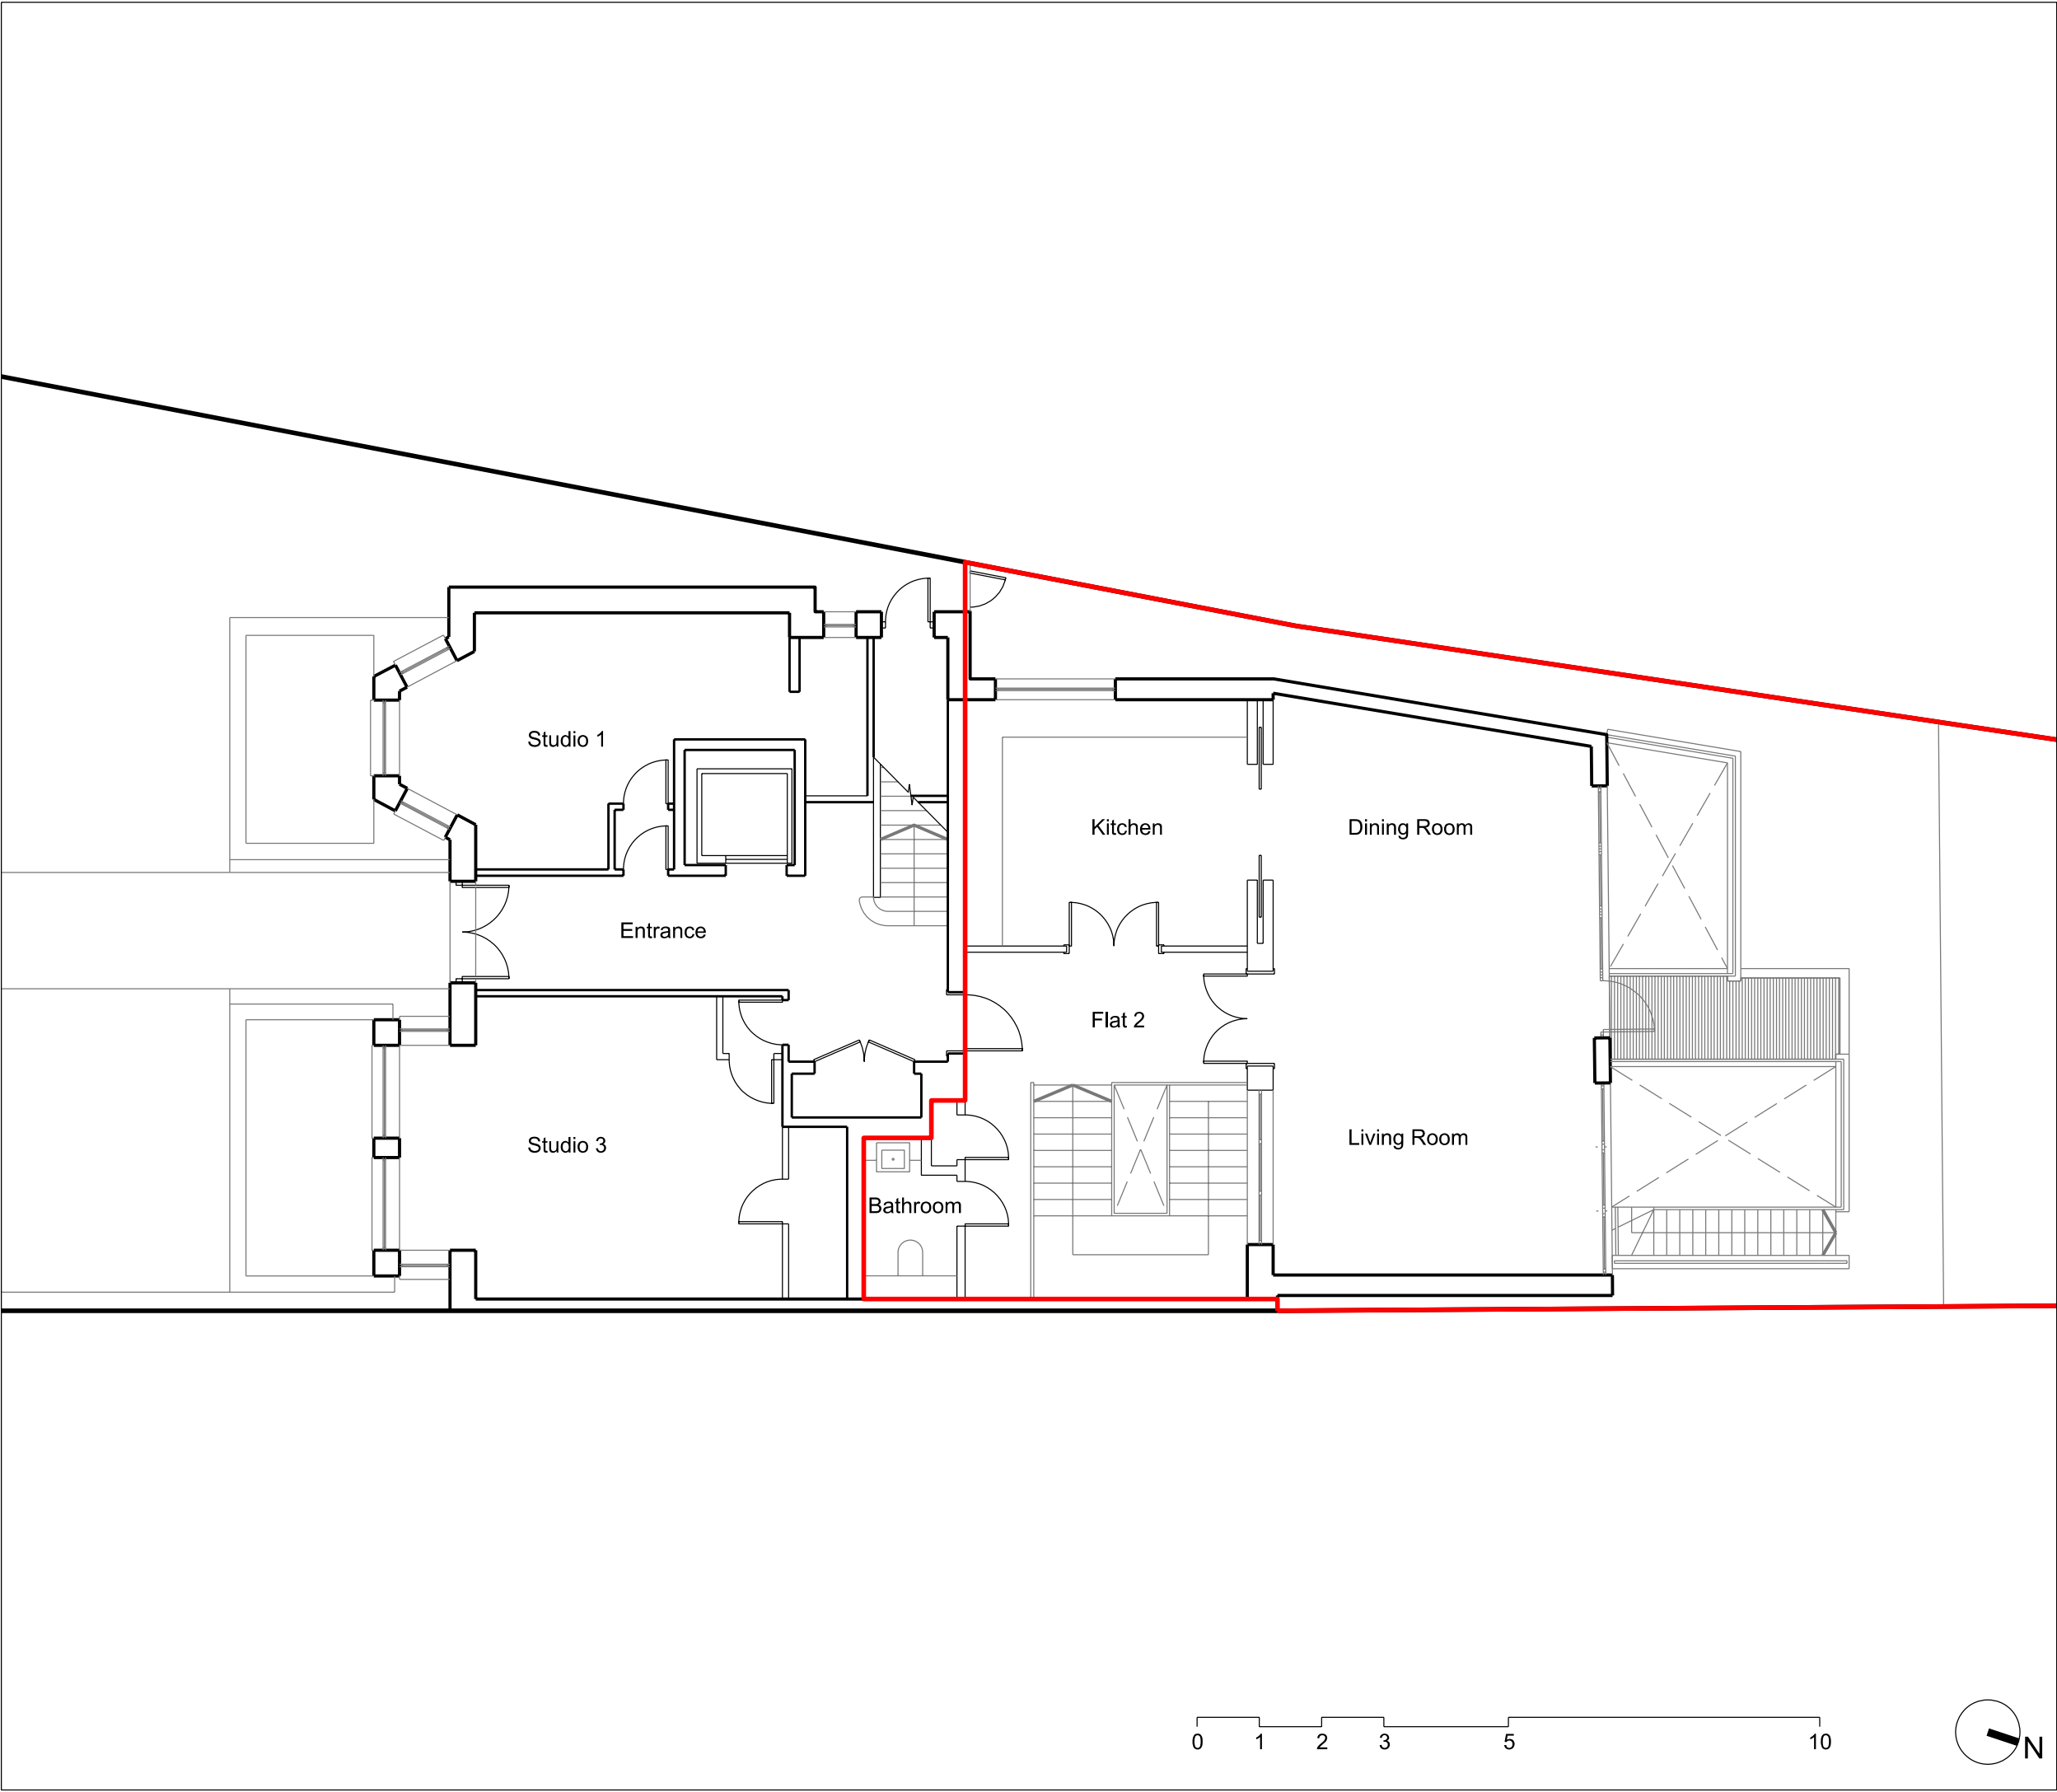


Project: 92 Greencroft Gardens
Title: Ground Floor
Plan - Existing

David Bulmer Architect MA Cantab

PLANNING

Scale: 1:100 @A3 Date: 18.01.10

Drawing: 1002 Rev: -

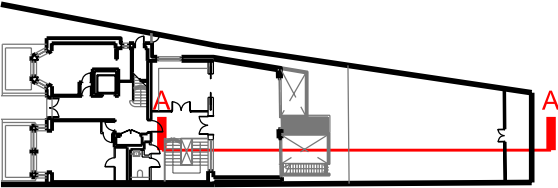


Key Plan

This drawing is the copyright of David Bulmer.
DO NOT SCALE FROM THIS DRAWING.
This drawing has been produced electronically
and may have been photo reduced or enlarged
when copied. Do not rely on any scale quoted.
Work only to figured dimensions.

This drawing is to be read in conjunction with
relevant consultants and engineers drawings
and specifications.

All dimensions are in Millimeters and Levels in
Meters.All Dimensions are approximate and
should be checked on Site.

Project:	92 Greencroft Gardens		
Title:	Section A-A Existing		
David Bulmer		Architect MA Cantab	
PLANNING			
Scale: 1:50 @A3		Date: 18.01.10	
Drawing:	1003		Rev: -

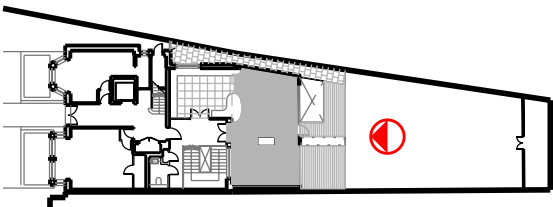

Key Plan

This drawing is the copyright of David Bulmer.
DO NOT SCALE FROM THIS DRAWING.
This drawing has been produced electronically and may have been photo reduced or enlarged when copied. Do not rely on any scale quoted. Work only to figured dimensions.

This drawing is to be read in conjunction with relevant consultants and engineers drawings and specifications.

All dimensions are in Millimeters and Levels in Meters.All Dimensions are approximate and should be checked on Site.

Project: 92 Greencroft Gardens
Title: Elevation
Existing

David Bulmer Architect MA Cantab

PLANNING

Scale: 1:50 @A3 Date: 18.01.10

Drawing: 1004 Rev: -