


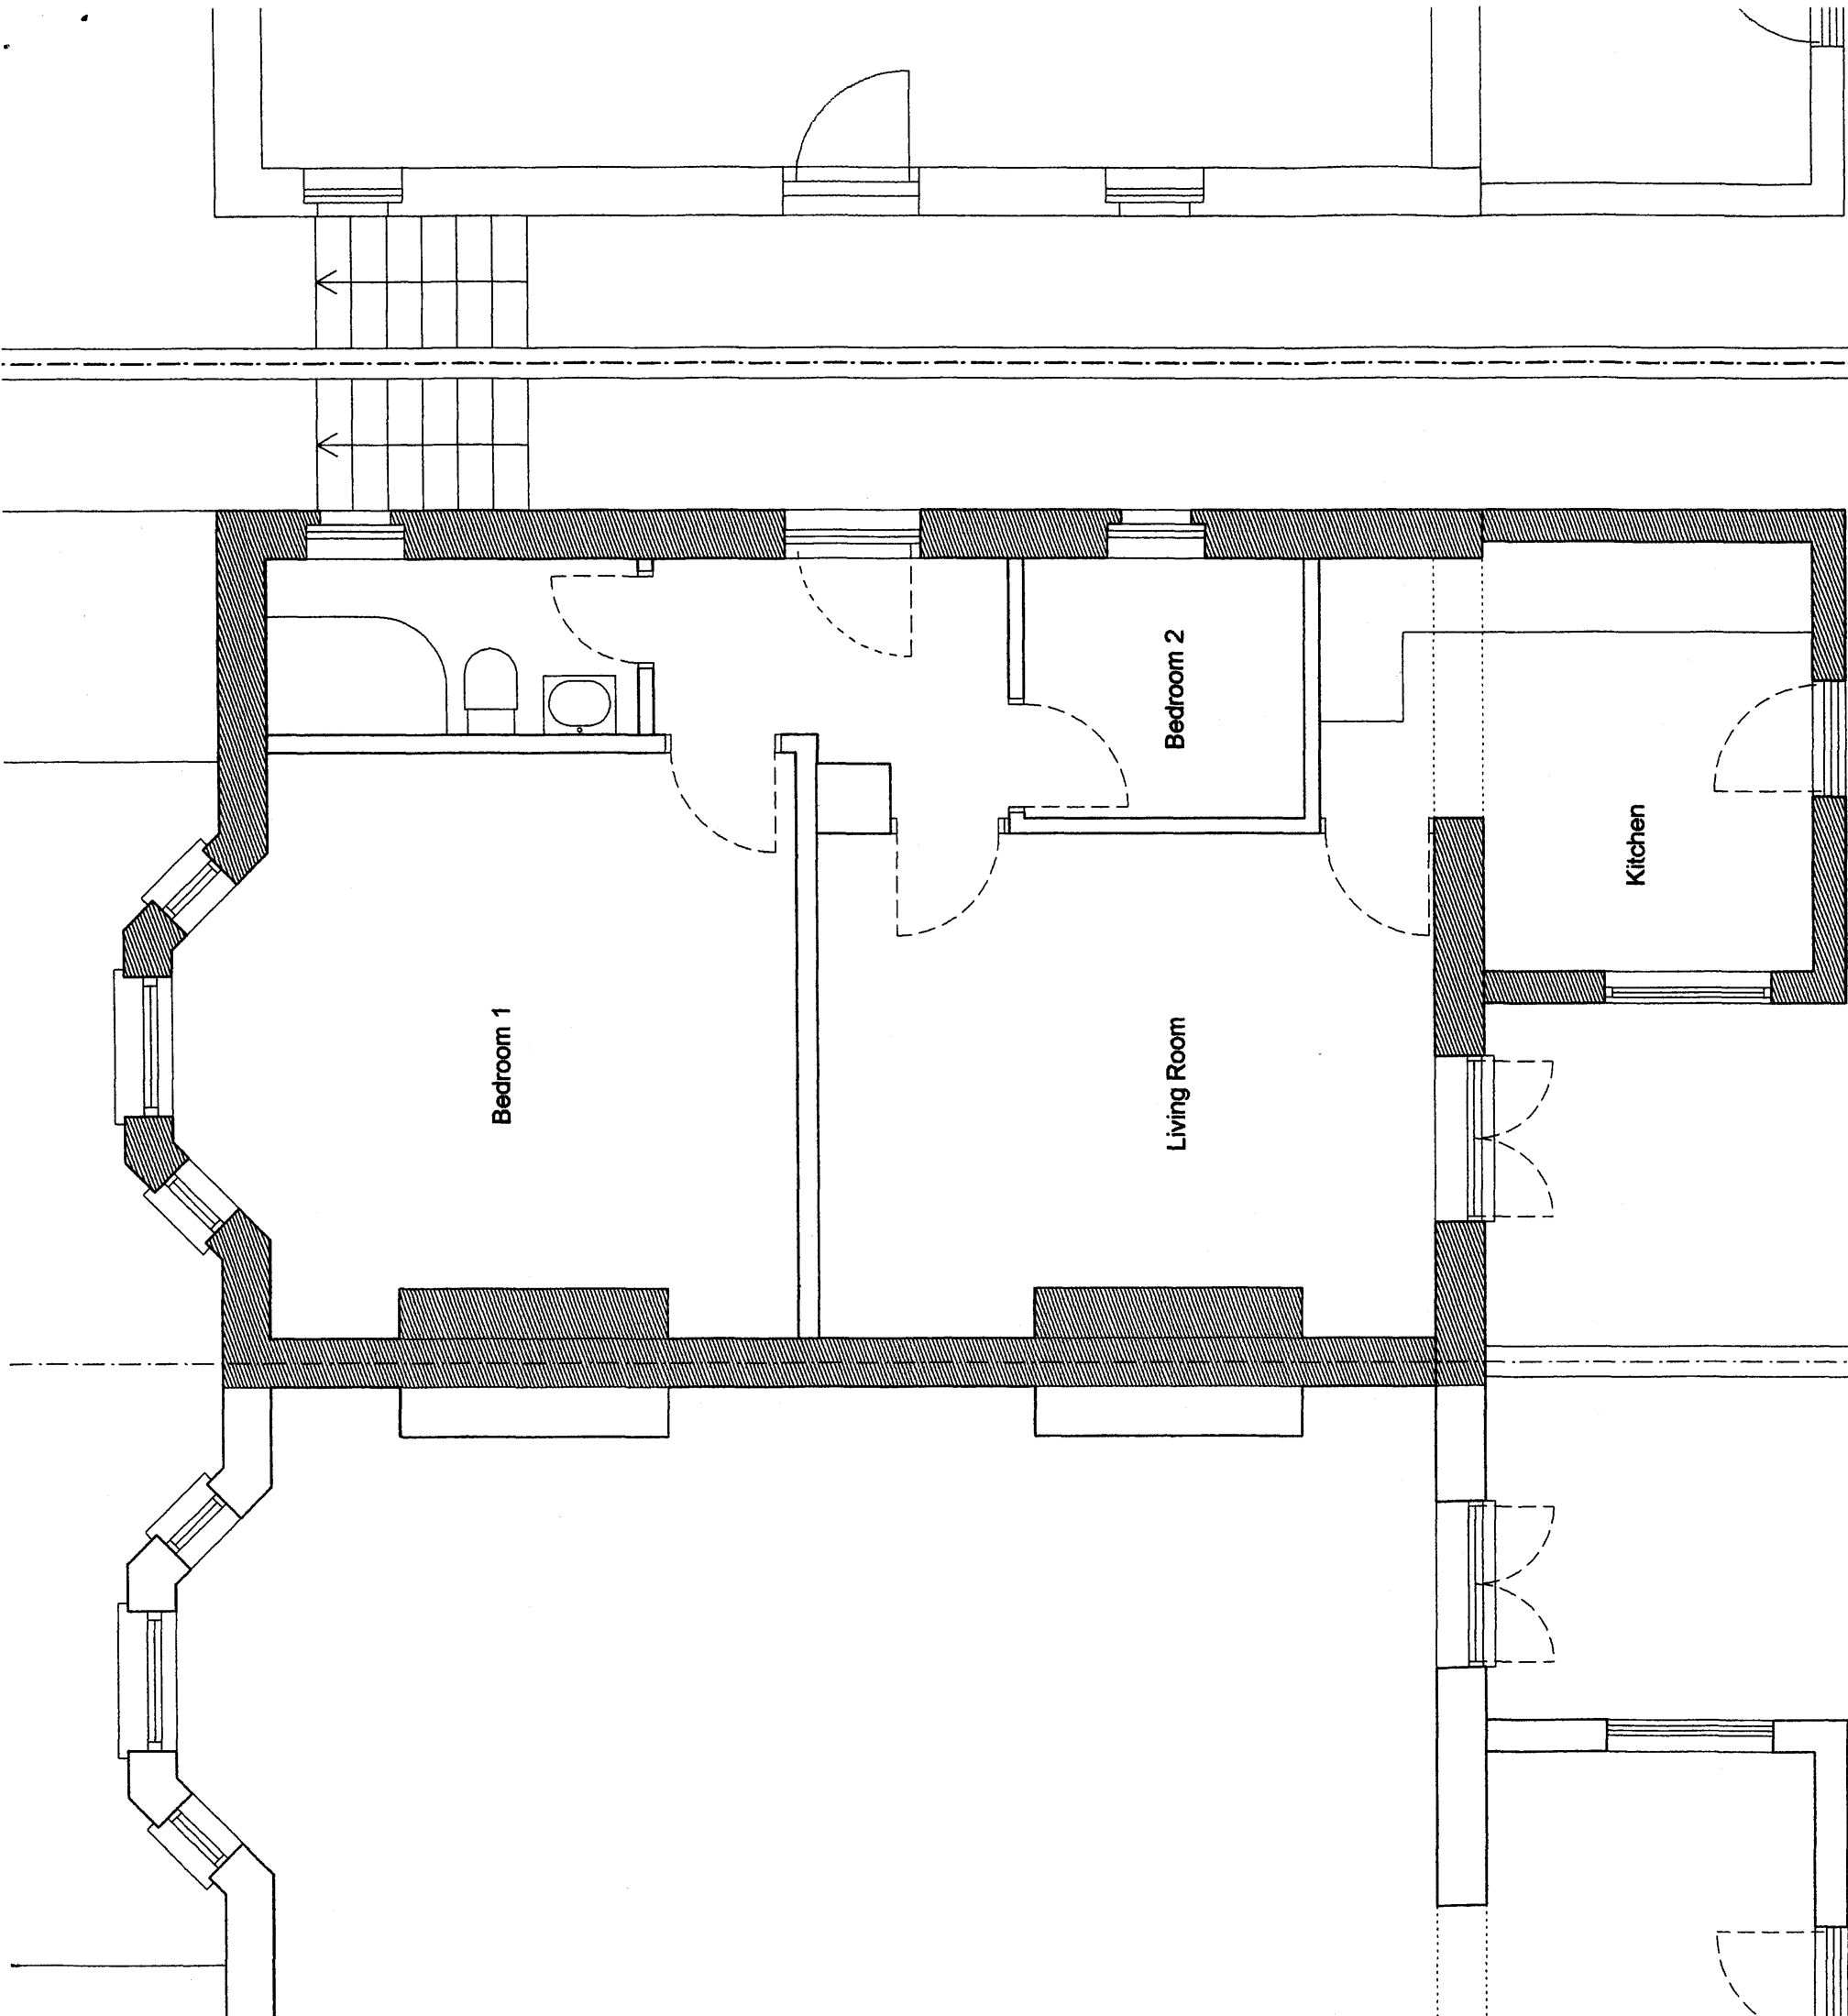

No. 16
Maisonette

No. 14
Garden Flat

No. 12
Maisonette

PLANNING

NINA WILLERS ARCHITECTS RIBA 92 Aberdeen Park London N5 2BE info@ninawillersarchitects.com M:07944 662048		Project: 14 Laurier Road London NW5 Garden Flat Scale: 1:50 @ A3 Date: Feb 2010 Revision: Drawing: Existing Plan	
		LR-PL-03	

Do not scale this drawing. All Dimensions to be confirmed on site