



Existing Side (East) Elevation

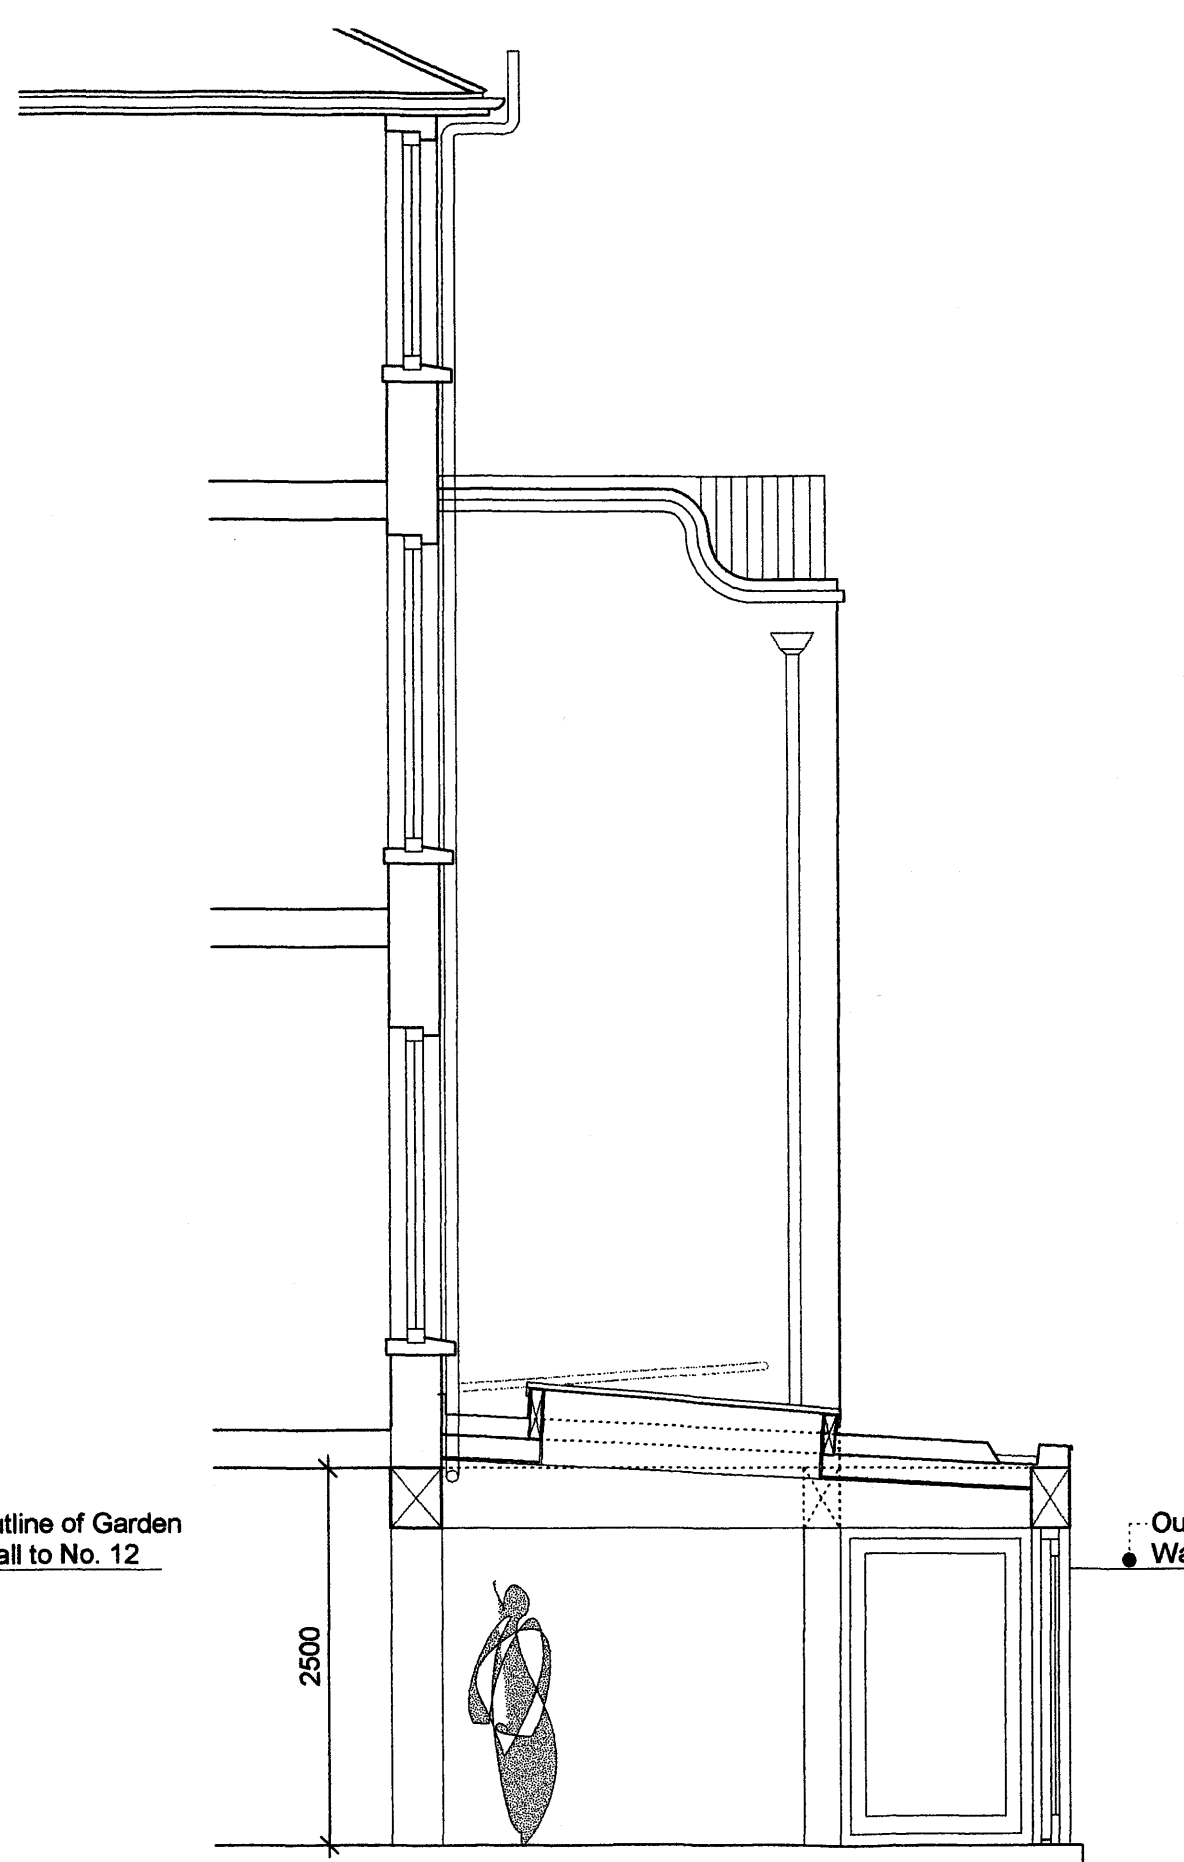

Proposed Extension Section A-A

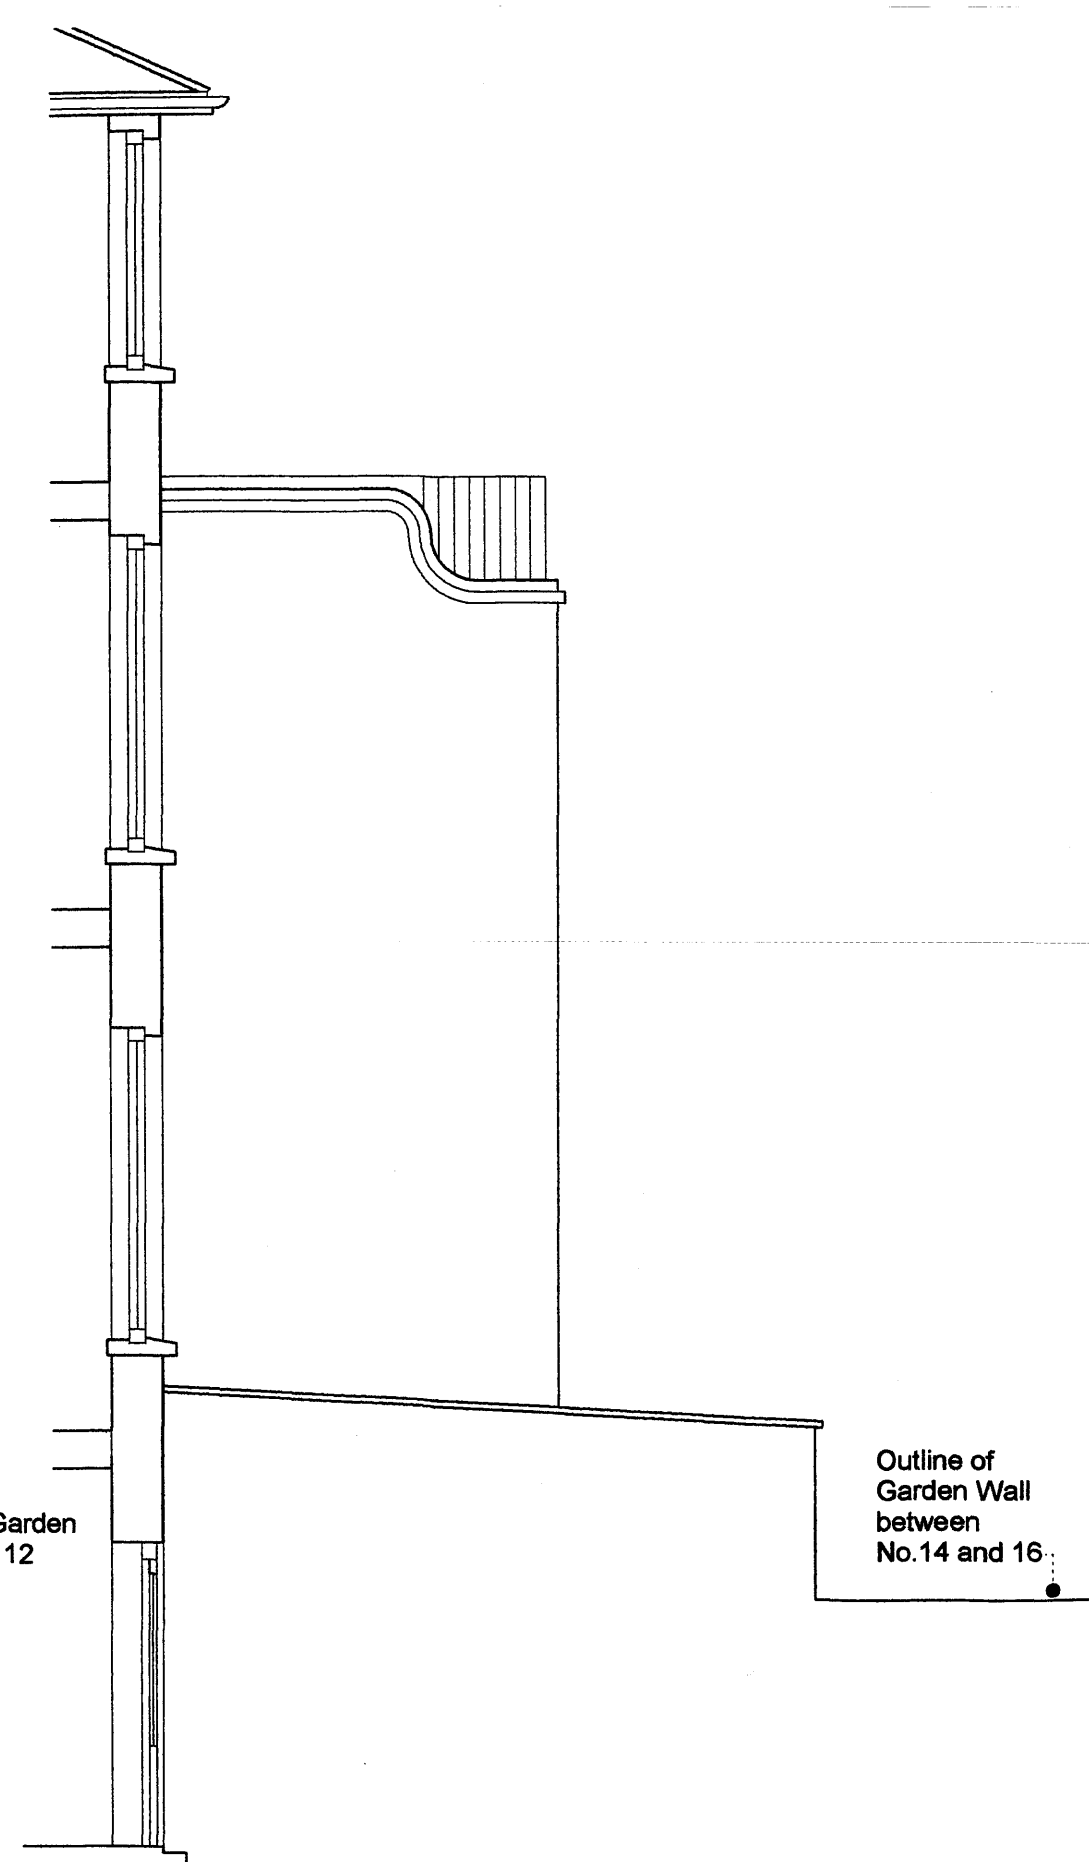

Elevation of proposed Party Wall between No. 14 and 16

PLANNING

NINA WILLERS ARCHITECTS RIBA  
92 Aberdeen Park London N5 2BE  
info@ninawillersarchitects.com  
M:07944 662048

Project: 14 Laurier Road London NW5 Garden Flat  
Scale: 1:50 @ A3  
Date: Feb 2010  
Revision:  
Drawing: Proposed Section A-A LR-PL-08

Do not scale this drawing. All Dimensions to be confirmed on site