




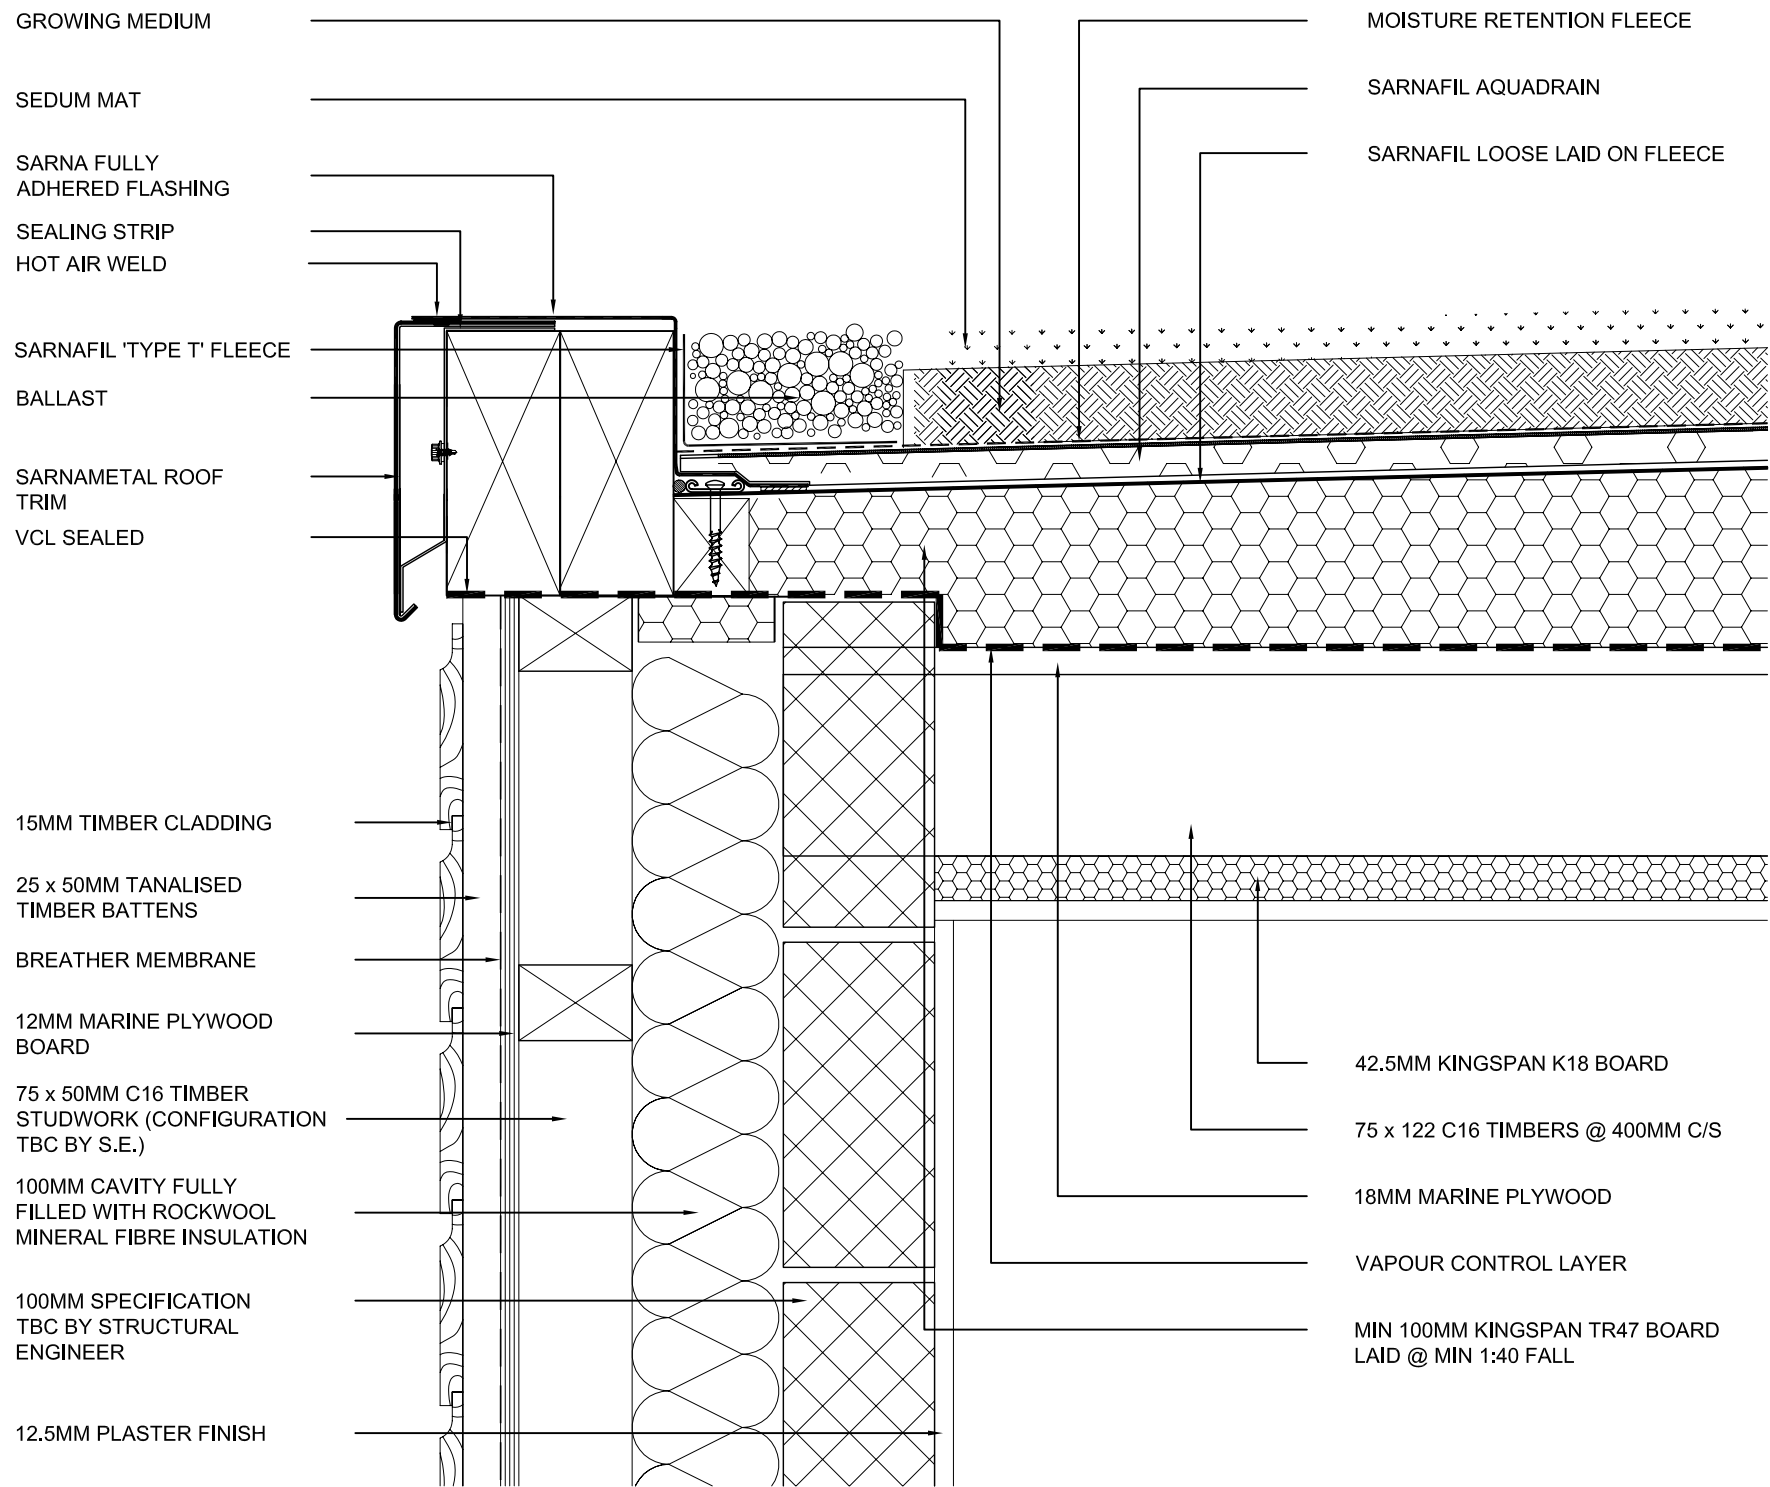

A EAVES OVER TIMBER CLADDING DETAIL
111 1:5@A2

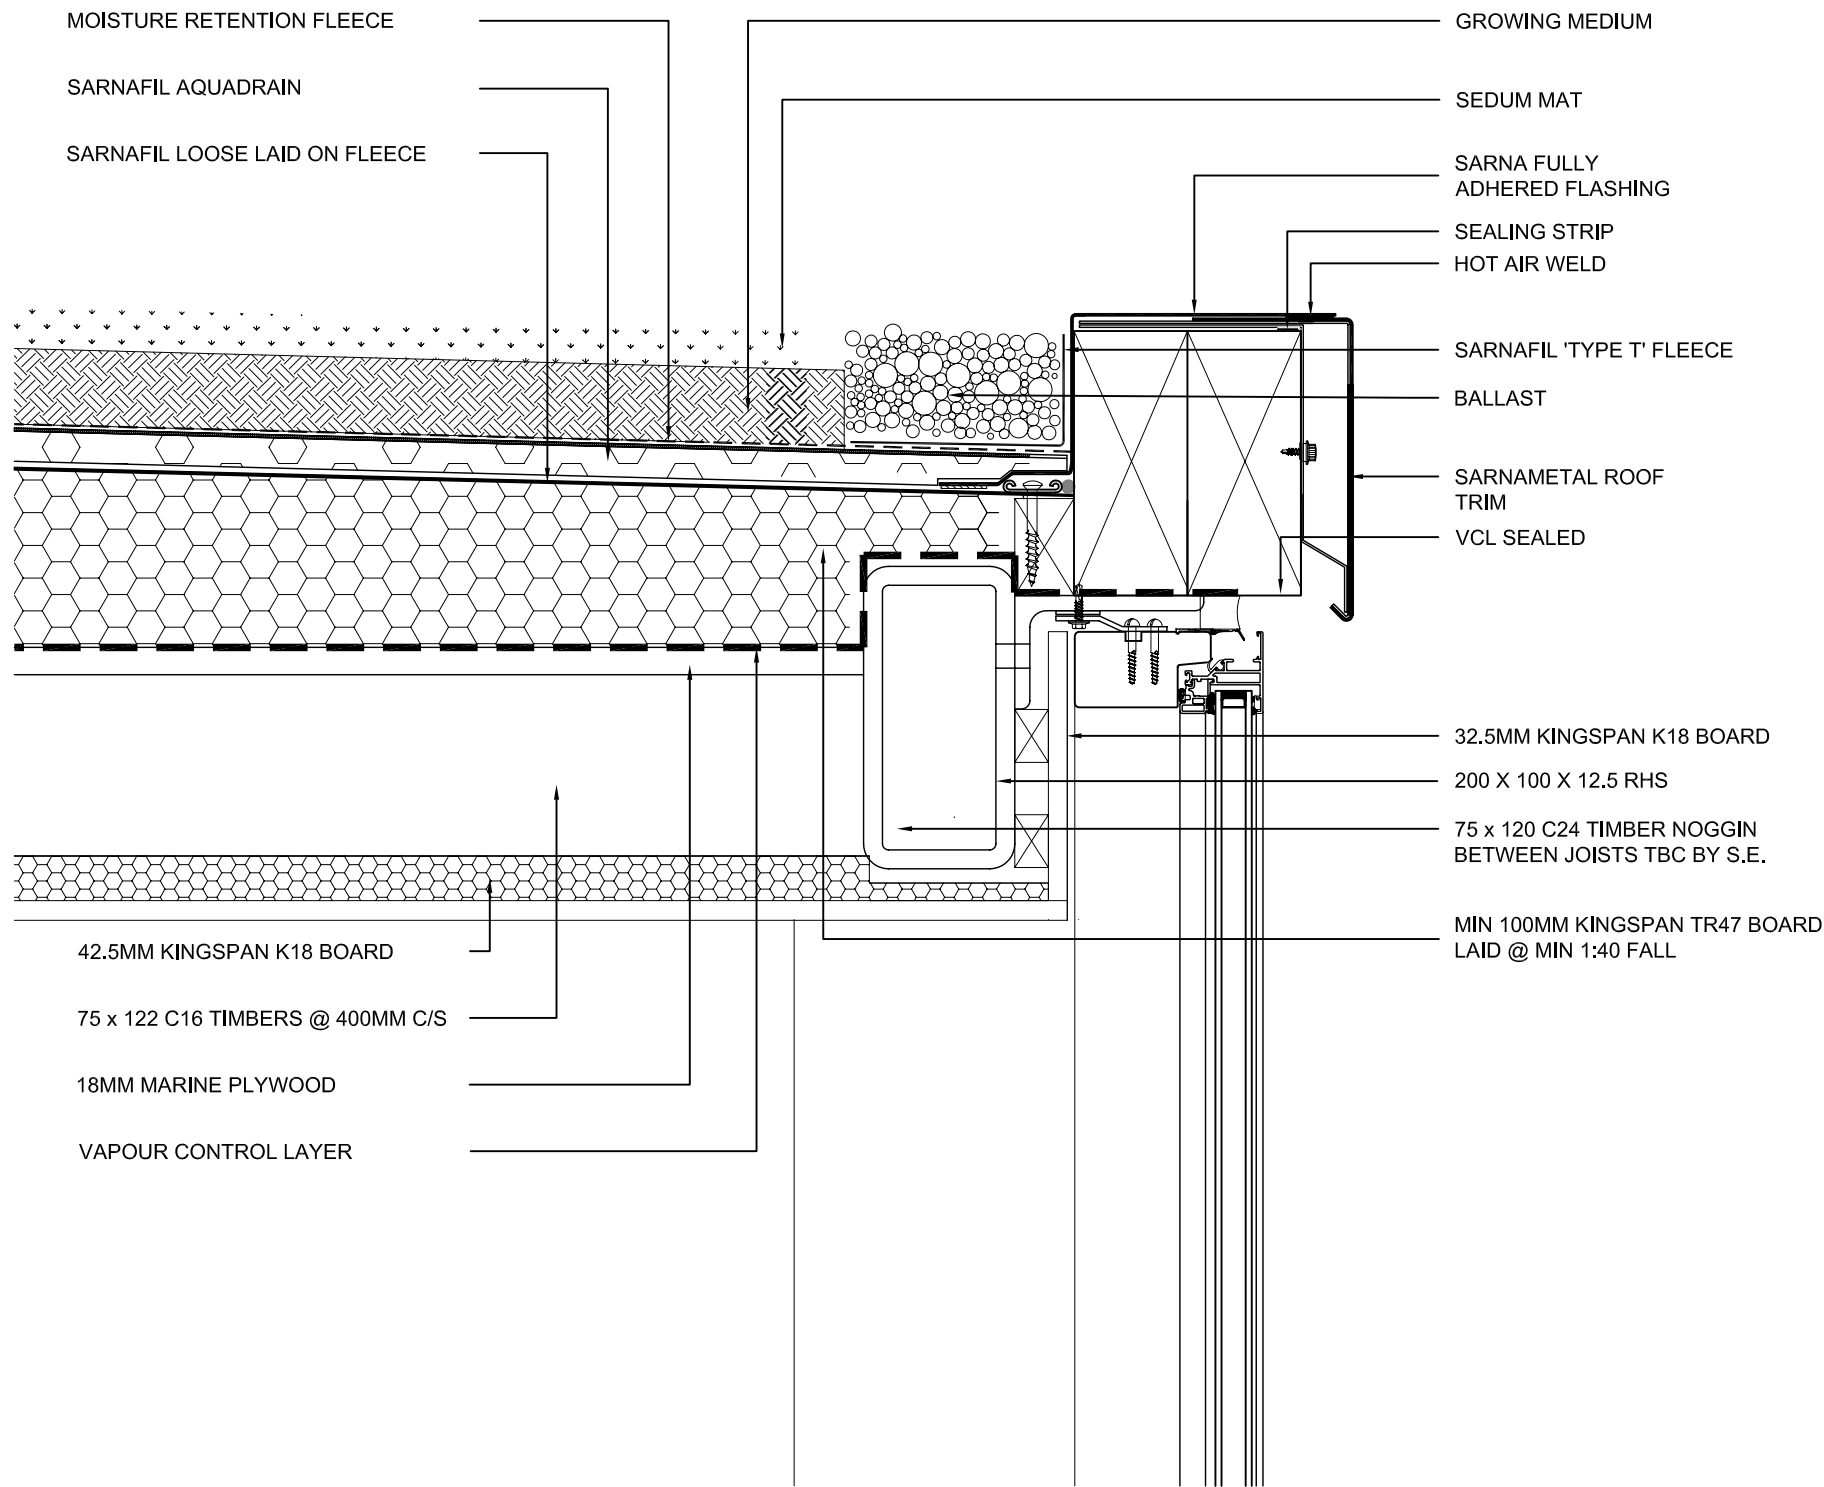

B EAVES OVER GLAZED SCREEN DETAIL
111 1:5@A2

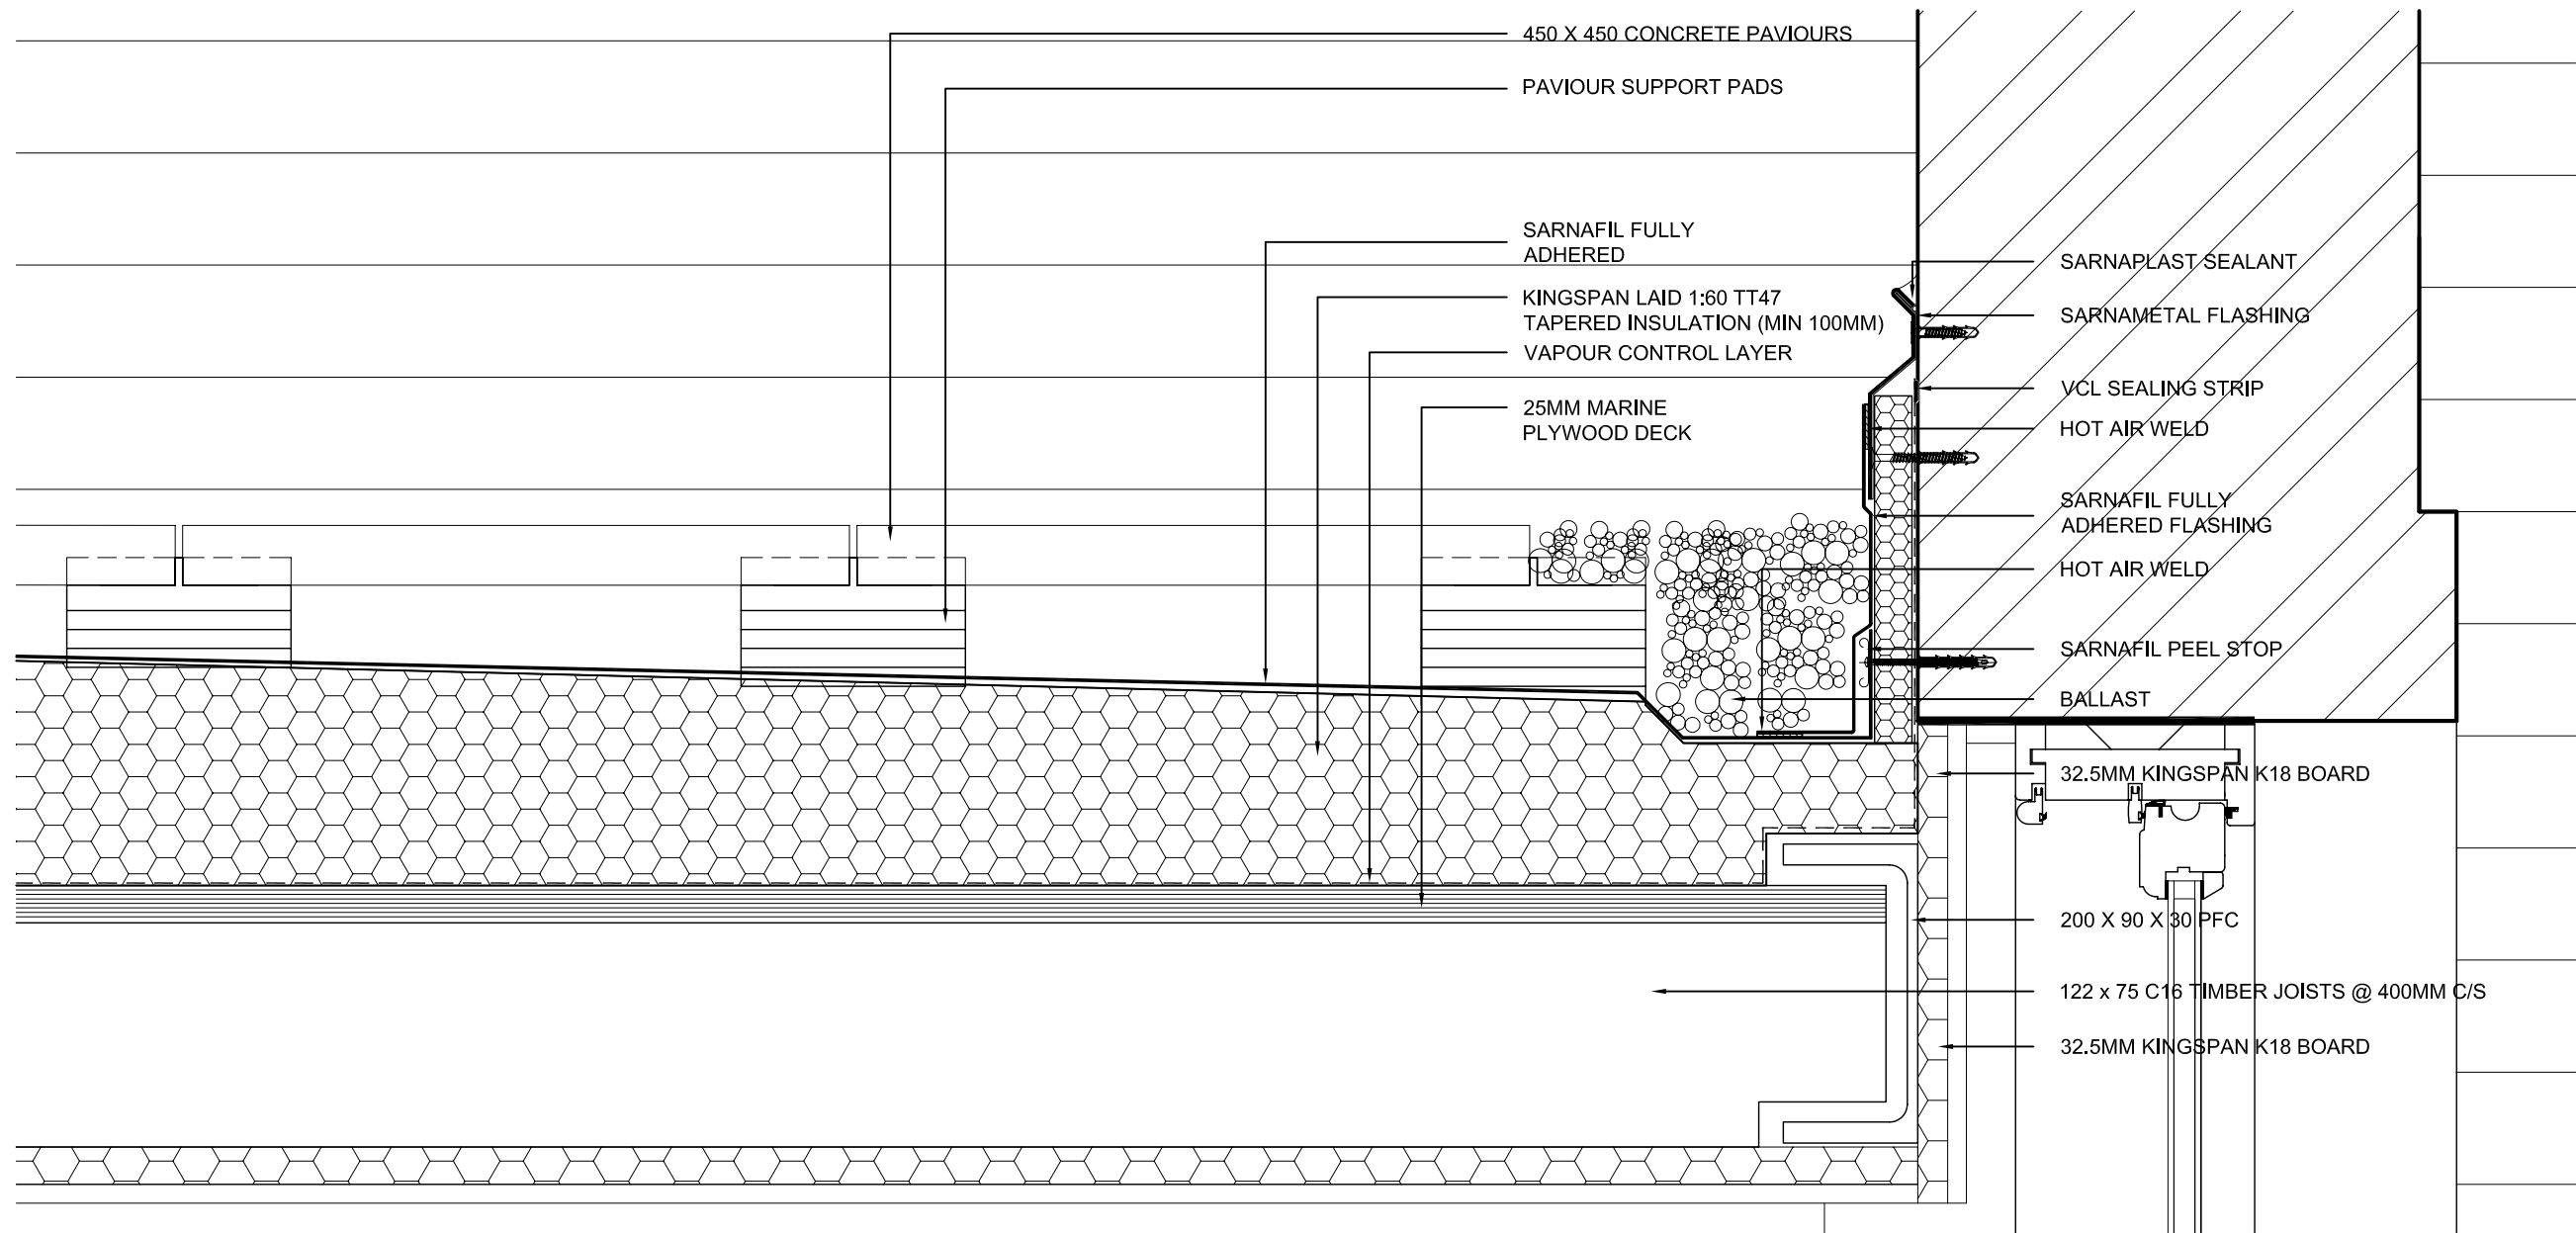

C TYPICAL TERRACE DETAIL TO FIRST FLOOR
111 1:5@A2

NOTES :-

REVISIONS :-

REV	DESCRIPTION	BY	DATE
1			

FROG
ARCHITECTS

55 Charlotte Road
London
EC2A 3QF
t. 020 7690 0330
f. 020 7690 0331
e. info@frogaands.com
www.frogaands.com

CLIENT:
MAISON DESIGN

PROJECT:
**17 SOUTH GROVE
LONDON
N6 6PB**

TITLE:
**PLANNING - BROWN ROOF
AND LANDSCAPING DETAILS**

SCALE: 1:5@A2 DATE: FEB 2009 DRAWN: IPB CHECKED:

JOB NO: DRG NO: 1644 - 111 REV: -

COPYRIGHT OF FROG ARCHITECTS AND SURVEYORS LTD. NO IMPLIED LICENCE EXISTS